
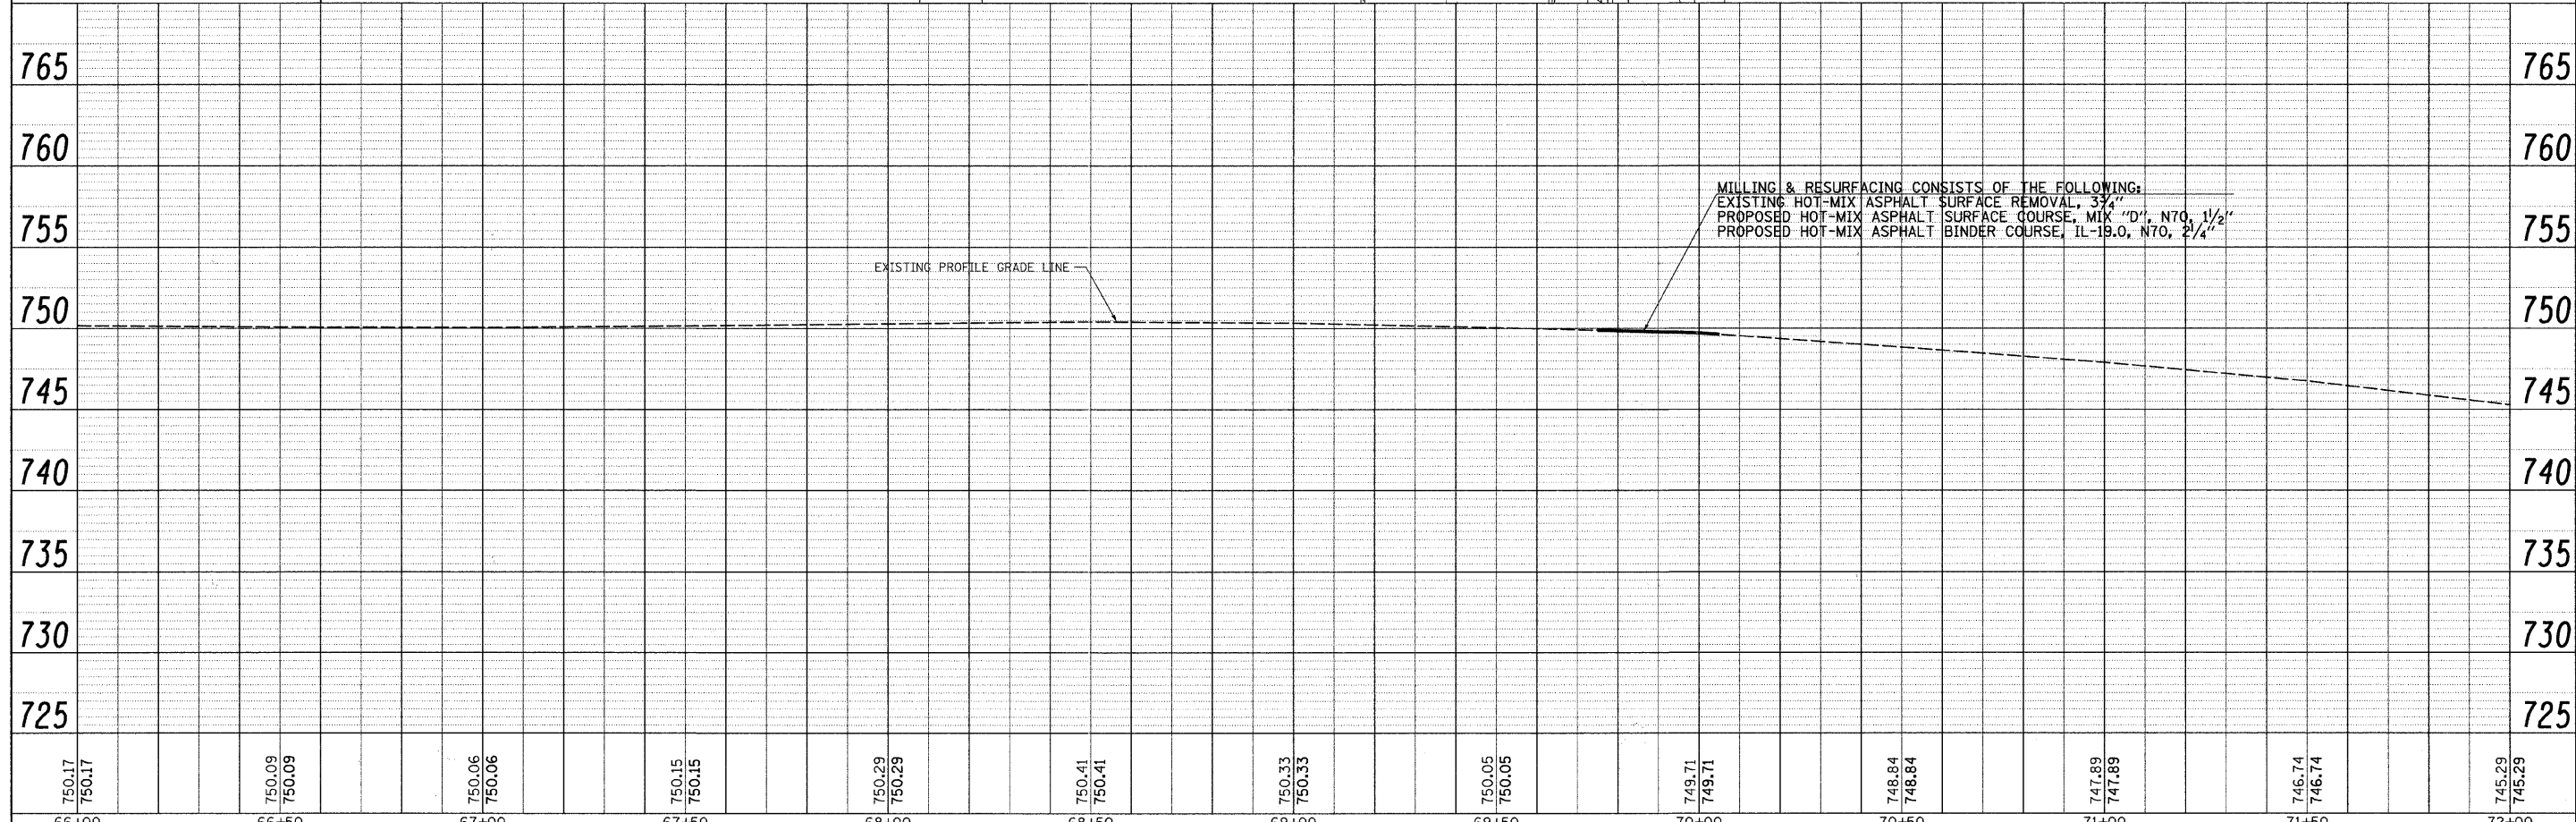
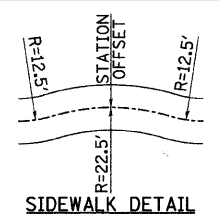


PLAN	SURVEYED	BY	DATE
	PLOTTED		
	CHECKED		
	FILED		
	NO. OF WAY CHECKED		
	ADD FILE NAME		

PROFILE	SURVEYED	BY	DATE
	PLOTTED		
	CHECKED		
	FILED		
	NO. OF WAY CHECKED		
	ADD FILE NAME		

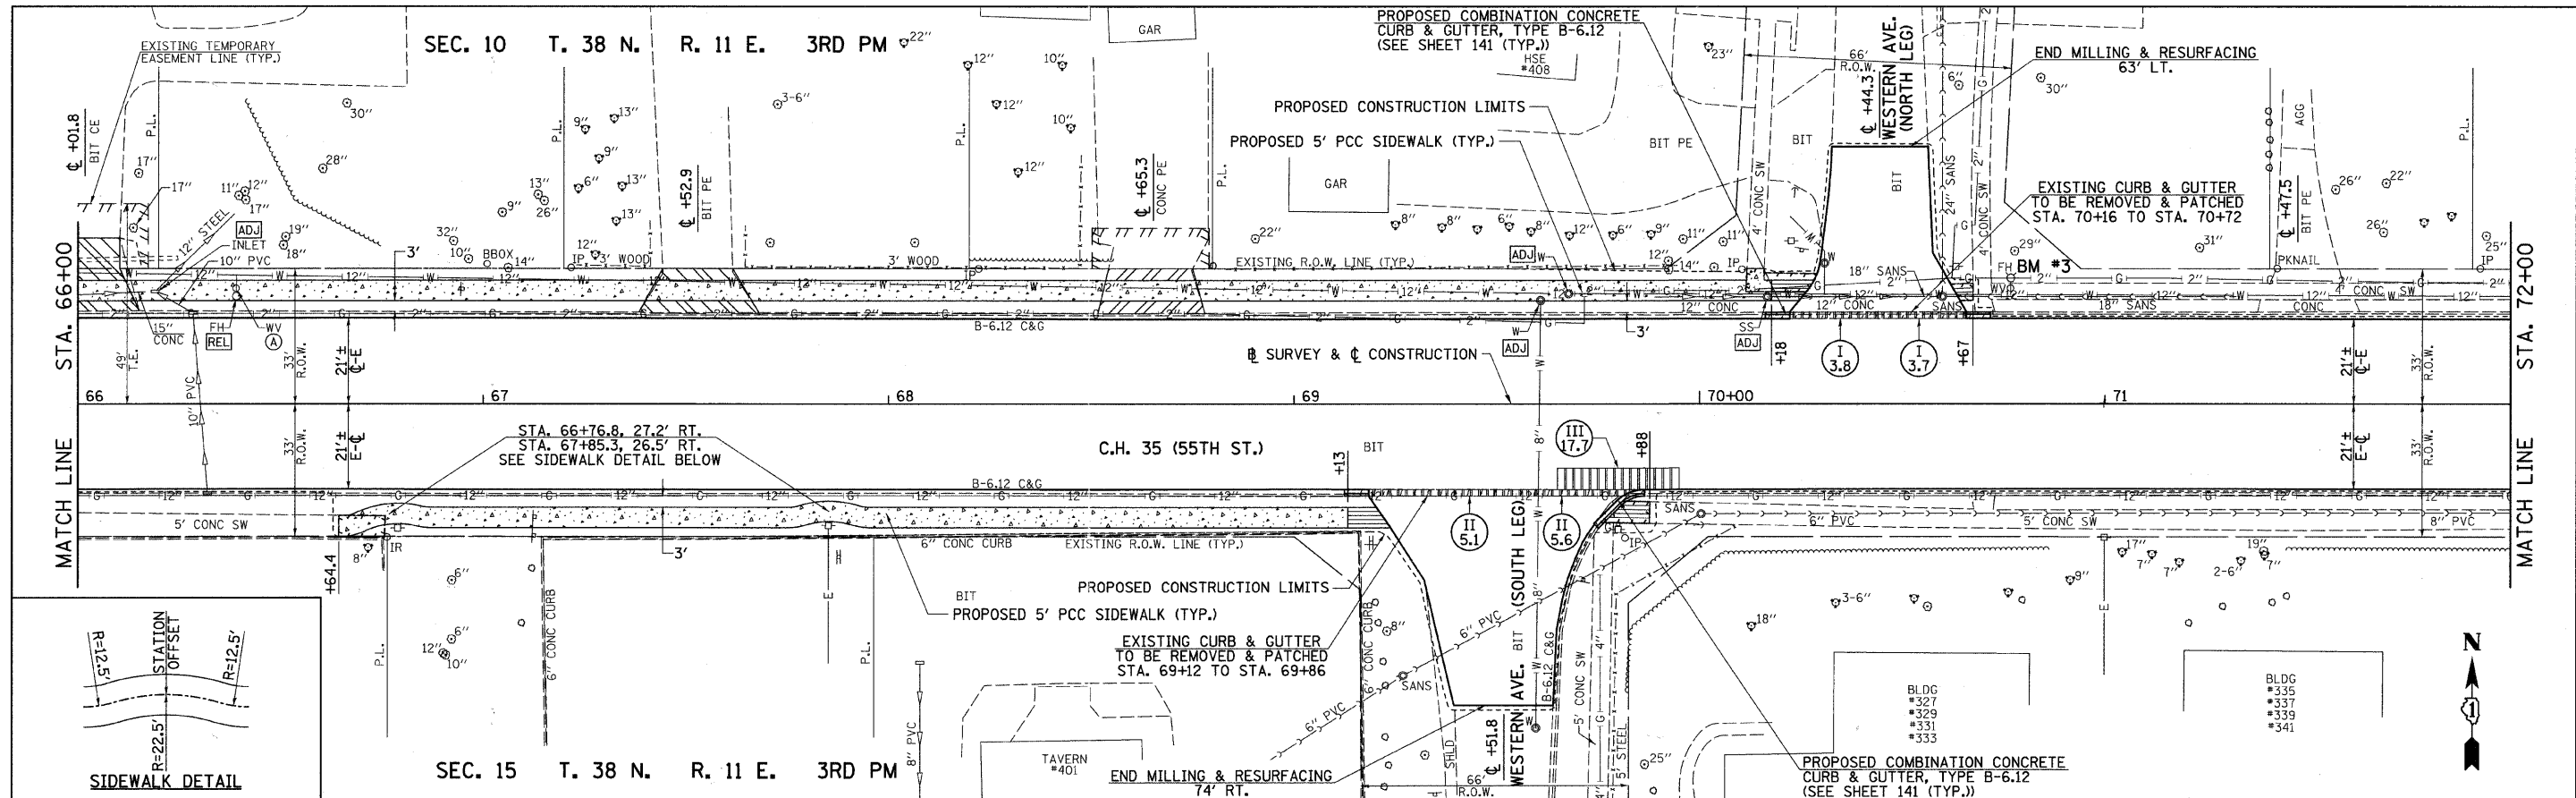

750.17 750.17	750.09 750.09	750.06 750.06	750.15 750.15	750.29 750.29	750.41 750.41	750.33 750.33	750.05 750.05	749.71 749.71	748.84 748.84	747.89 747.89	746.74 746.74	745.29 745.29
66+00	66+50	67+00	67+50	68+00	68+50	69+00	69+50	70+00	70+50	71+00	71+50	72+00

FILE NAME =  
v:\2791\2791p011.dgn

USER NAME = shughes	DESIGNED -	REVISED -
PLDT SCALE = 28.0000' / IN.	DRAWN -	REVISED -
PLDT DATE = 5/19/2011	CHECKED -	REVISED -
	DATE -	REVISED -

STATE OF ILLINOIS  
DEPARTMENT OF TRANSPORTATION

C.H. 35 (55TH ST.) PLAN & PROFILE

SCALE: H=20 V=5

SHEET NO. 11 OF 17 SHEETS

STA. 66+00 TO STA. 72+00

F.A.U. RTE.	SECTION	COUNTY	TOTAL SHEETS	SHEET NO.
1504	94-00302-00-FP		240	47
CONTRACT NO. 63609			ILLINOIS FED. AID PROJECT	