


SEE C.H. 35 (55TH ST.) PLAN & PROFILE

STA. 800+00.00 (PROSPECT AVE.) =
STA. 96+94.49 (C.H. 49 (55TH ST.))

EXISTING TEMPORARY
EASEMENT LINE

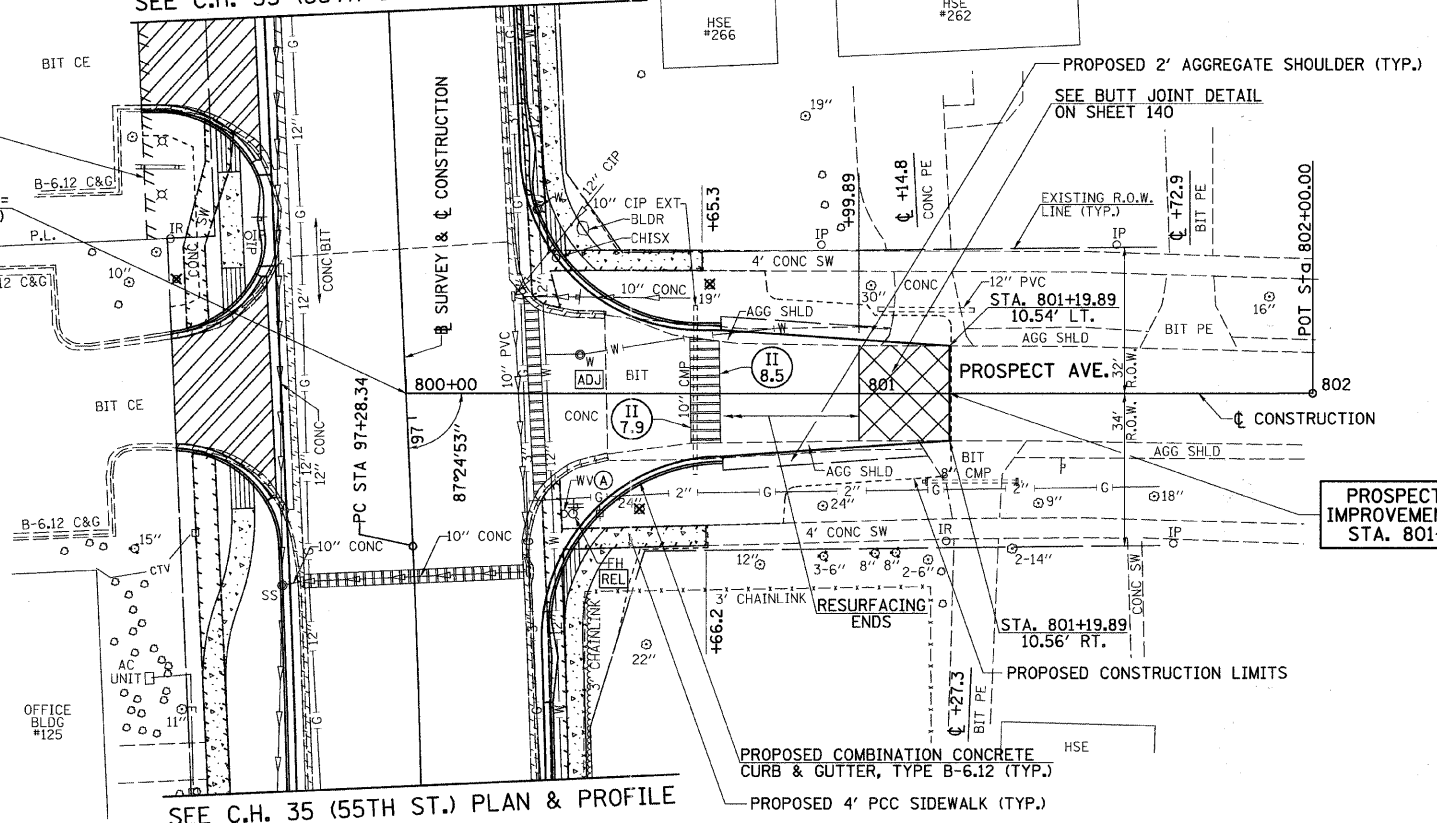


PROSPECT AVE.
IMPROVEMENT ENDS
STA. 801+19.89

SEE C.H. 35 (55TH ST.) PLAN & PROFILE

PLAN	SURVEYED	DATE
	PLANNED	
	NOTED	
	BY	
	DATE	

PROFILE	SURVEYED	DATE
	PLANNED	
	NOTED	
	BY	
	DATE	

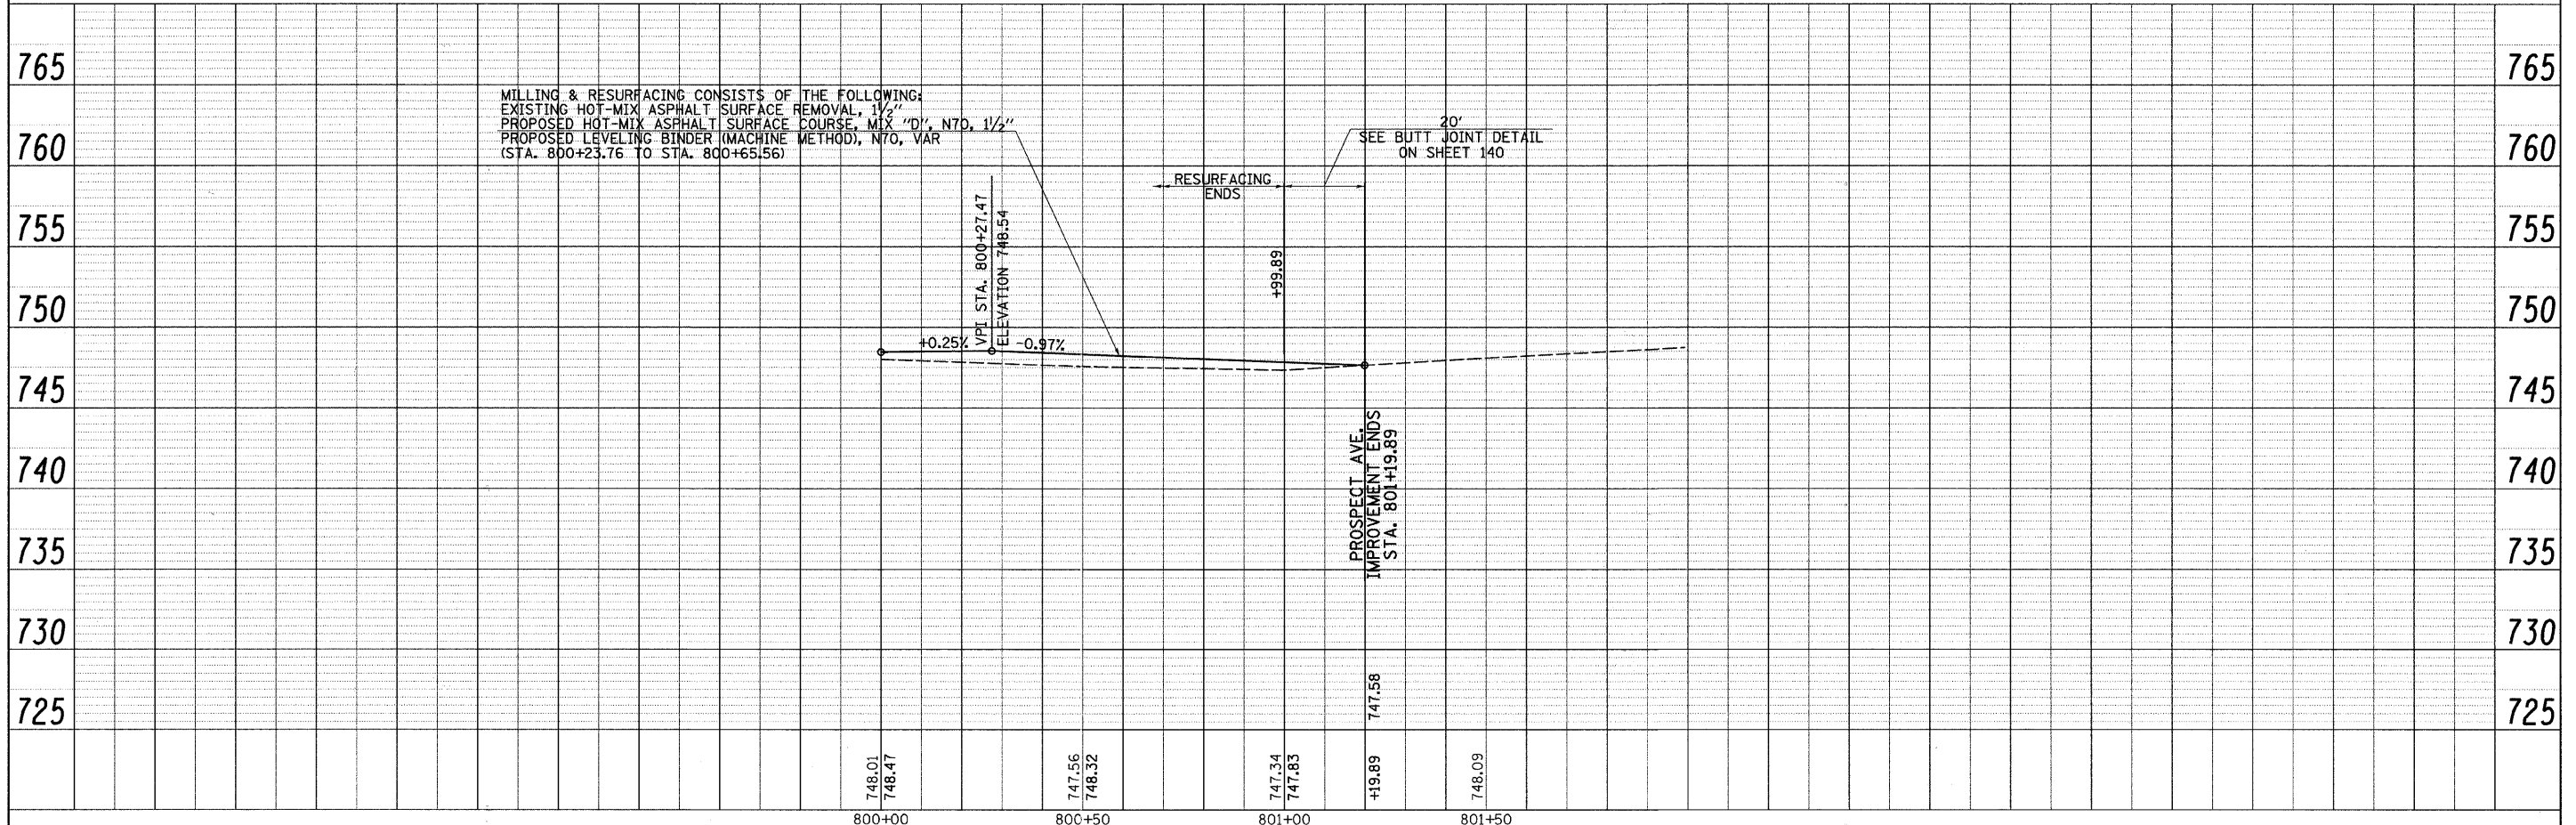

MILLING & RESURFACING CONSISTS OF THE FOLLOWING:
EXISTING HOT-MIX ASPHALT SURFACE REMOVAL, 1 1/2"
PROPOSED HOT-MIX ASPHALT SURFACE COURSE, MIX "D", N70, 1 1/2"
PROPOSED LEVELING BINDER (MACHINE METHOD), N70, VAR
(STA. 800+23.76 TO STA. 800+65.56)

20'
SEE BUTT JOINT DETAIL
ON SHEET 140

FILE NAME = v:\2791\2791p023.dgn	USER NAME = shughes	DESIGNED - DRAWN - CHECKED - DATE -	REVISED - REVISED - REVISED - REVISED -	STATE OF ILLINOIS DEPARTMENT OF TRANSPORTATION		PROSPECT ST. PLAN & PROFILE		F.A.U. RTE. 1504	SECTION 94-00302-00-FP	COUNTY DU PAGE	TOTAL SHEETS 240	SHEET NO. 59
PLOT SCALE = 20.0000' / IN. PLOT DATE = 5/19/2011				SCALE: H=20 V=5 SHEET NO. 1 OF 1 SHEETS		STA. 800+00 TO STA. 802+00		CONTRACT NO. 63609 ILLINOIS FED. AID PROJECT				