


NOTE: SEE TRAFFIC CONTROL AND STAGING PLAN FOR TRAFFIC CONTROL AND PROTECTION, MAINTENANCE OF TRAFFIC AND STAGE CONSTRUCTION NOTES.

- LEGEND**
- BARRICADE OR DRUM WITH STEADY BURNING MONODIRECTIONAL LIGHT
 - ➔ DIRECTION OF TRAFFIC
 - ▨ CONSTRUCTION ZONE
 - ▩ AREA CLOSED TO TRAFFIC
 - ⚡ TYPE III BARRICADE WITH FLASHING LIGHT (2-EA.)
 - CONSTRUCTION SIGN
 - ▬ TEMPORARY CONCRETE BARRIER
 - ⚡ FLASHING AMBER BEACON
 - ➔ ARROW BOARD

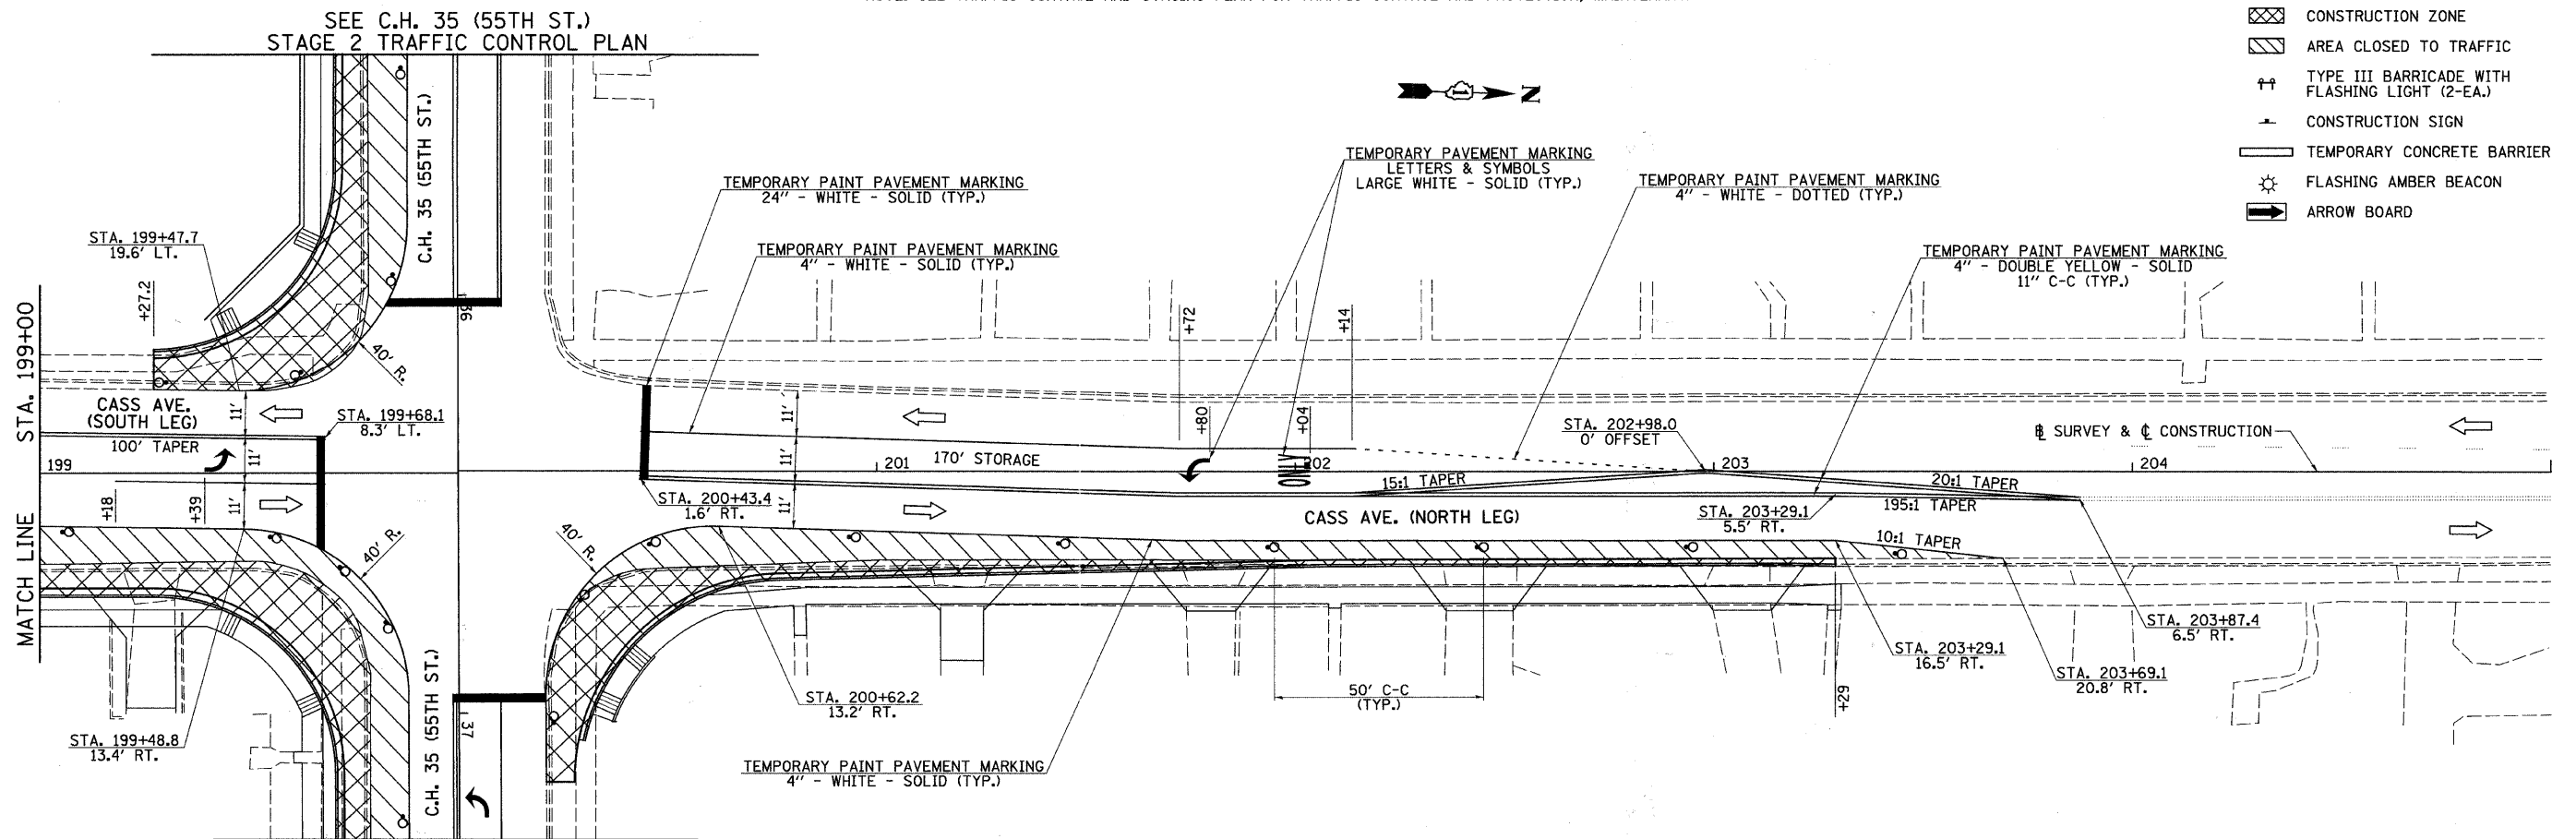

FILE NAME =
V:\2791\2791\F207.dgn

USER NAME = shughes	DESIGNED -	REVISED -
PLOT SCALE = 28.0000' / IN.	DRAWN -	REVISED -
PLOT DATE = 5/19/2011	CHECKED -	REVISED -
	DATE -	REVISED -

**STATE OF ILLINOIS
DEPARTMENT OF TRANSPORTATION**

CASS AVE. STAGE 2 TRAFFIC CONTROL PLAN

SCALE: 1"=20' SHEET NO. 1 OF 1 SHEETS STA. 193+00 TO STA. 205+00

F.A.U. RTE.	SECTION	COUNTY	TOTAL SHEETS	SHEET NO.
1504	94-00302-00-FP	DU PAGE	240	77
				CONTRACT NO. 63609
ILLINOIS FED. AID PROJECT				