


SEE C.H. 35 (55TH ST.)
STAGE 2 TRAFFIC CONTROL PLAN

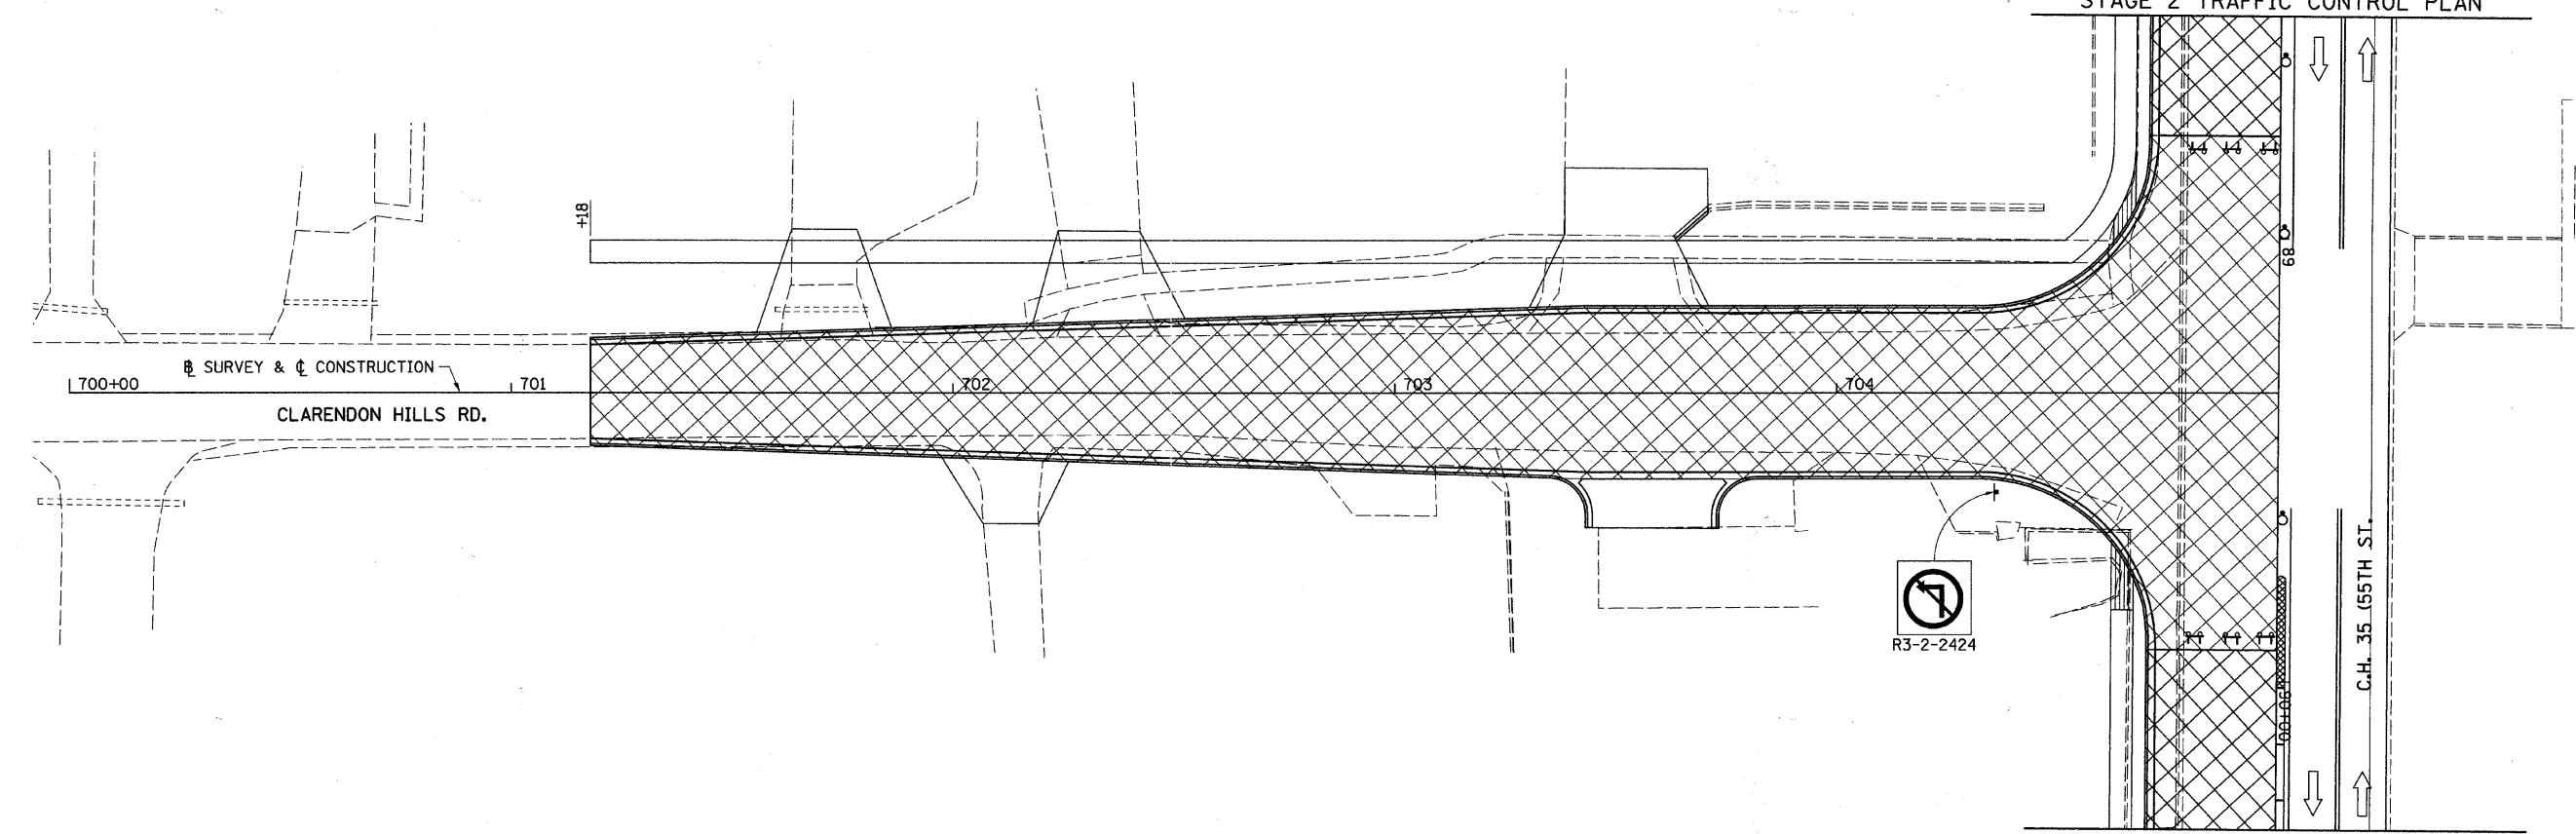

SEE C.H. 35 (55TH ST.)
STAGE 2 TRAFFIC CONTROL PLAN

NOTES:

SEE TRAFFIC CONTROL AND STAGING PLAN FOR TRAFFIC CONTROL AND PROTECTION, MAINTENANCE OF TRAFFIC AND STAGE CONSTRUCTION NOTES.
EAST SIDE TO BE CONSTRUCTED FIRST, THEN THE WEST SIDE.

LEGEND

- BARRICADE OR DRUM WITH STEADY BURNING MONODIRECTIONAL LIGHT
- DIRECTION OF TRAFFIC
- CONSTRUCTION ZONE
- AREA CLOSED TO TRAFFIC
- TYPE III BARRICADE WITH FLASHING LIGHT (2-EA.)
- CONSTRUCTION SIGN
- TEMPORARY CONCRETE BARRIER
- TEMPORARY IMPACT ATTENUATOR
- FLASHING AMBER BEACON
- ARROW BOARD



FILE NAME = V:\2791\2791f208.dgn	USER NAME = shughes	DESIGNED -	REVISED -	STATE OF ILLINOIS DEPARTMENT OF TRANSPORTATION	CLARENDON HILLS RD. STAGE 2 TRAFFIC CONTROL PLAN		F.A.U. RTE.	SECTION	COUNTY	TOTAL SHEETS	SHEET NO.
	PLOT SCALE = 20,0000 1 / IN.	CHECKED -	REVISED -				1504	94-00302-00-FP	DU PAGE	240	78
PLOT DATE = 5/19/2011	DATE -	REVISED -	SCALE: 1"=20'		SHEET NO. 1 OF 1 SHEETS	STA. 195+00 TO STA. 200+00	CONTRACT NO. 63609		ILLINOIS FED. AID PROJECT		