
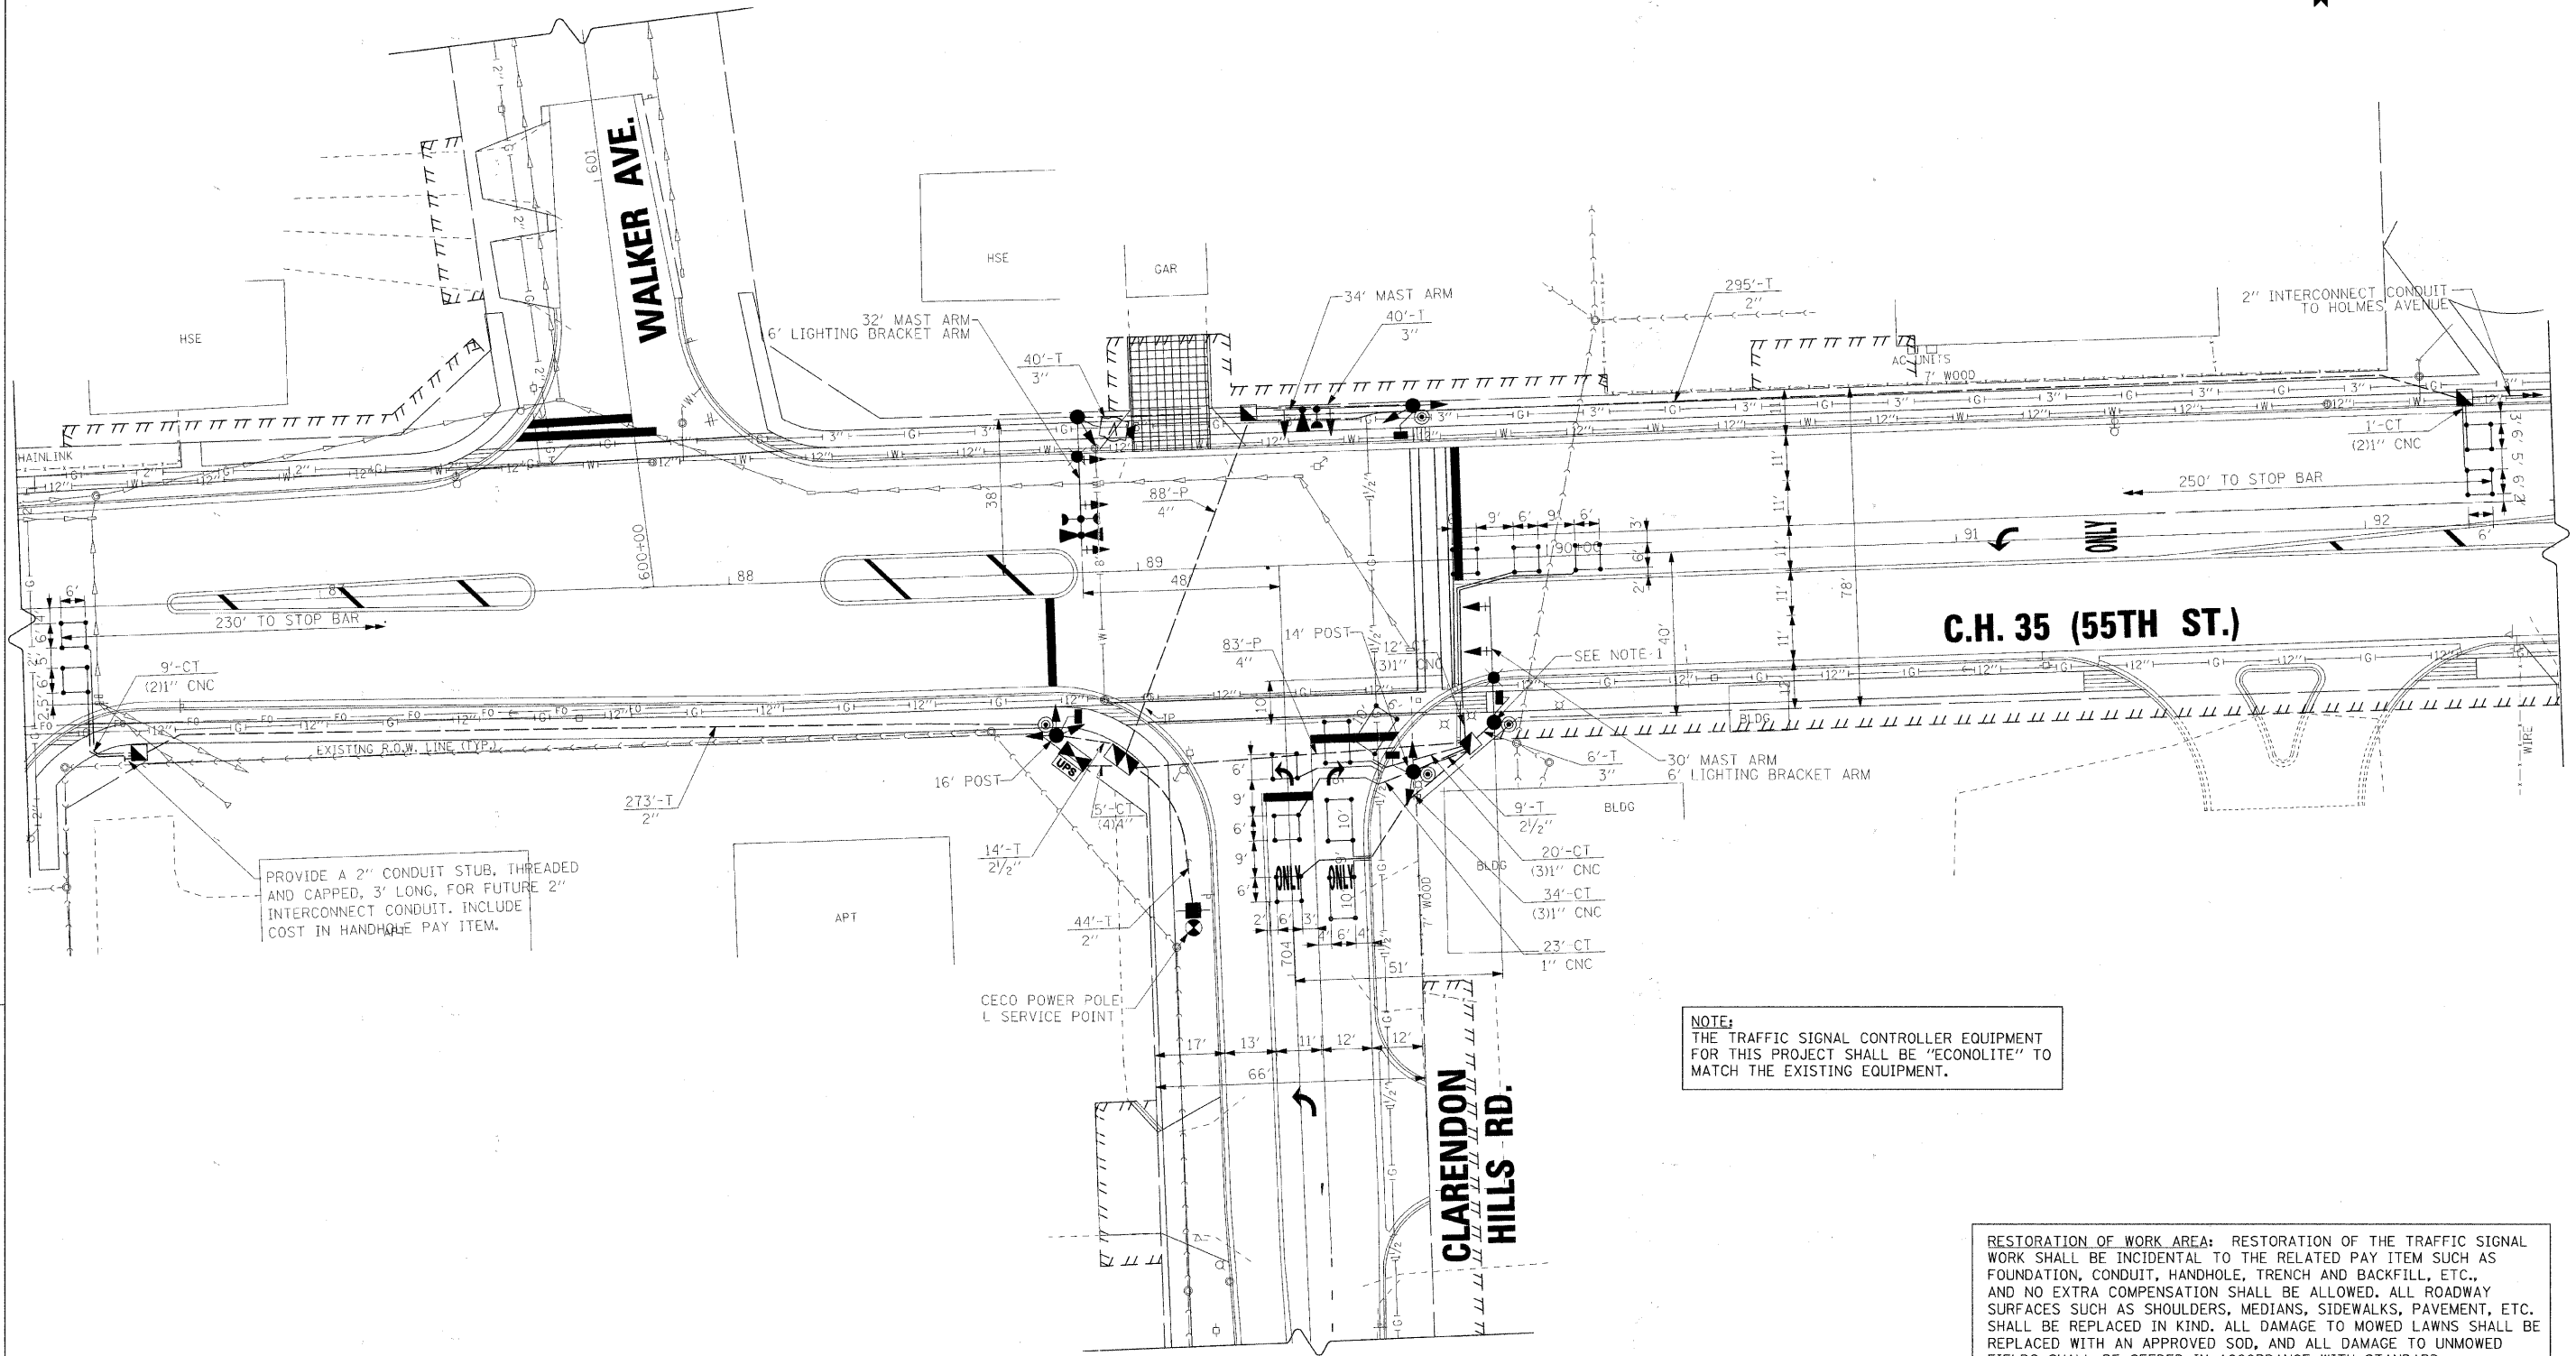


CONSTRUCTION NOTE 1:

THE VIDEO DETECTOR IN THE NORTHWEST QUADRANT SHALL BE RIGIDLY MOUNTED ON THE MAST ARM AT A HEIGHT OF 20 FEET, IN A MANNER APPROVED BY THE ENGINEER.

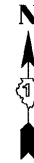

PROVIDE A 2" CONDUIT STUB, THREADED AND CAPPED, 3' LONG, FOR FUTURE 2" INTERCONNECT CONDUIT. INCLUDE COST IN HANDHOLE PAY ITEM.

NOTE:
THE TRAFFIC SIGNAL CONTROLLER EQUIPMENT FOR THIS PROJECT SHALL BE "ECONOLITE" TO MATCH THE EXISTING EQUIPMENT.

RESTORATION OF WORK AREA: RESTORATION OF THE TRAFFIC SIGNAL WORK SHALL BE INCIDENTAL TO THE RELATED PAY ITEM SUCH AS FOUNDATION, CONDUIT, HANDHOLE, TRENCH AND BACKFILL, ETC., AND NO EXTRA COMPENSATION SHALL BE ALLOWED. ALL ROADWAY SURFACES SUCH AS SHOULDERS, MEDIANS, SIDEWALKS, PAVEMENT, ETC. SHALL BE REPLACED IN KIND. ALL DAMAGE TO MOWED LAWNS SHALL BE REPLACED WITH AN APPROVED SOD, AND ALL DAMAGE TO UNMOWED FIELDS SHALL BE SEEDED IN ACCORDANCE WITH STANDARD SPECIFICATIONS 252 AND 250 RESPECTIVELY.

EJM ENGINEERING, INC.
411 South Wells Street Suite 800
Chicago, Illinois 60607



FILE NAME = ...traffic signals\2902TS21.dgn	USER NAME = rswanson	DESIGNED - JM	REVISED -
		DRAWN - MS	REVISED -
		CHECKED - CK	REVISED -
		DATE - 05/11/2011	REVISED -

**STATE OF ILLINOIS
DEPARTMENT OF TRANSPORTATION**

**TRAFFIC SIGNAL INSTALLATION PLAN
C.H. 35 (55TH STREET) & CLARENDON HILLS ROAD**
SCALE: 1"=20' SHEET NO. 2 OF 3 SHEETS

F.A.U. RTE.	SECTION	COUNTY	TOTAL SHEETS	SHEET NO.
1504	94-00302-00-FP	DUPAGE	240	135
FED. ROAD DIST. NO. 1 ILLINOIS FED. AID PROJECT			CONTRACT NO. 63609	