


FINAL SURVEY NO.	DATE
SURVEYED	BY
PLOTTED	
NOTE BOOK	
AREAS CHECKED	

ORIGINAL SURVEY NO.	DATE
SURVEYED	BY
PLOTTED	
NOTE BOOK	
AREAS CHECKED	

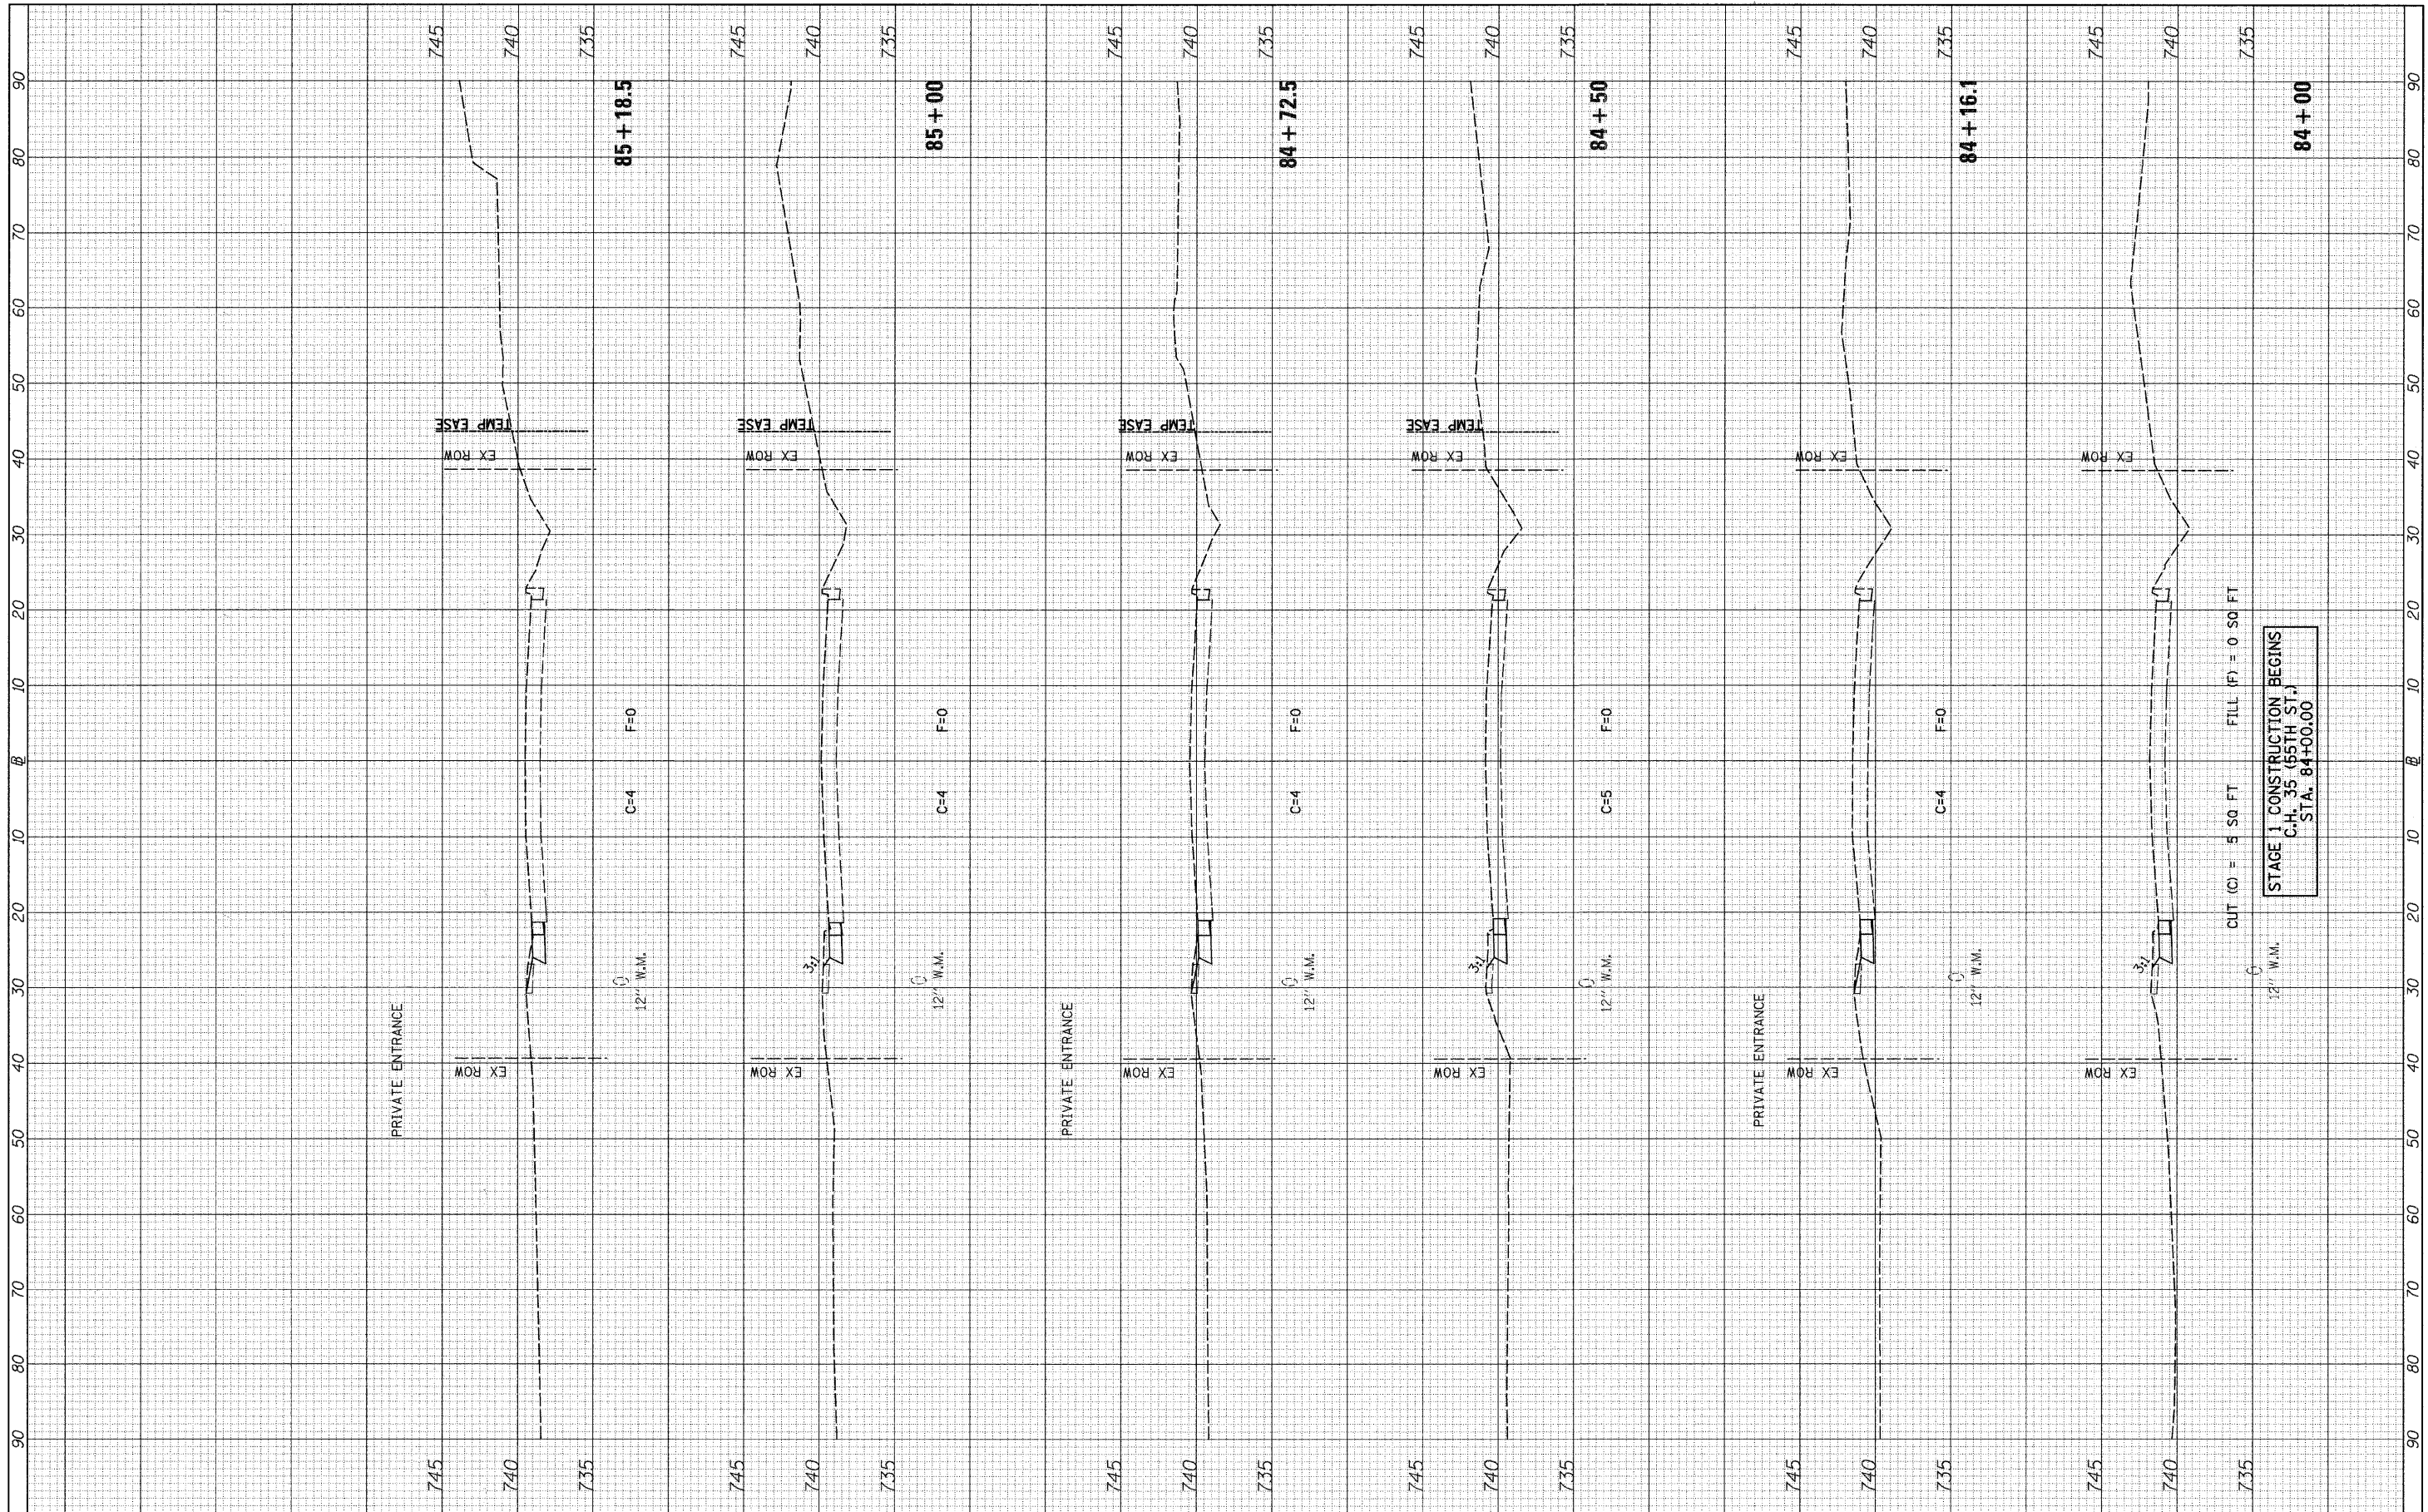

FILE NAME =  
 V:\2791\2791\1\khta.55thAve.dgn

USER NAME = bdecr-aene	DESIGNED -	REVISED -
PLOT SCALE = 10.0000' / IN.	DRAWN -	REVISED -
PLOT DATE = 5/20/2011	CHECKED -	REVISED -
	DATE -	REVISED -

**STATE OF ILLINOIS  
 DEPARTMENT OF TRANSPORTATION**

**C.H. 35 (55TH ST.) STAGE 1 CROSS SECTIONS**

SCALE: H=10 V=5 SHEET NO. 1 OF 7 SHEETS STA. 84+00 TO STA. 85+18.5

F.A.U. RTE.	SECTION	COUNTY	TOTAL SHEETS	SHEET NO.
1504	94-00302-00-FP	DU PAGE	240	166
CONTRACT NO. 63609			ILLINOIS FED. AID PROJECT	

STAGE 1 CONSTRUCTION BEGINS  
 C.H. 35 (55TH ST.)  
 STA. 84+00.00