


FINAL SURVEY NO.	SURVEYED	DATE
NO.	PLOTTED	BY
	NOTE BOOK	
	DATE	
	AREAS CHECKED	

ORIGINAL SURVEY NO.	SURVEYED	DATE
NO.	PLOTTED	BY
	NOTE BOOK	
	DATE	
	AREAS CHECKED	

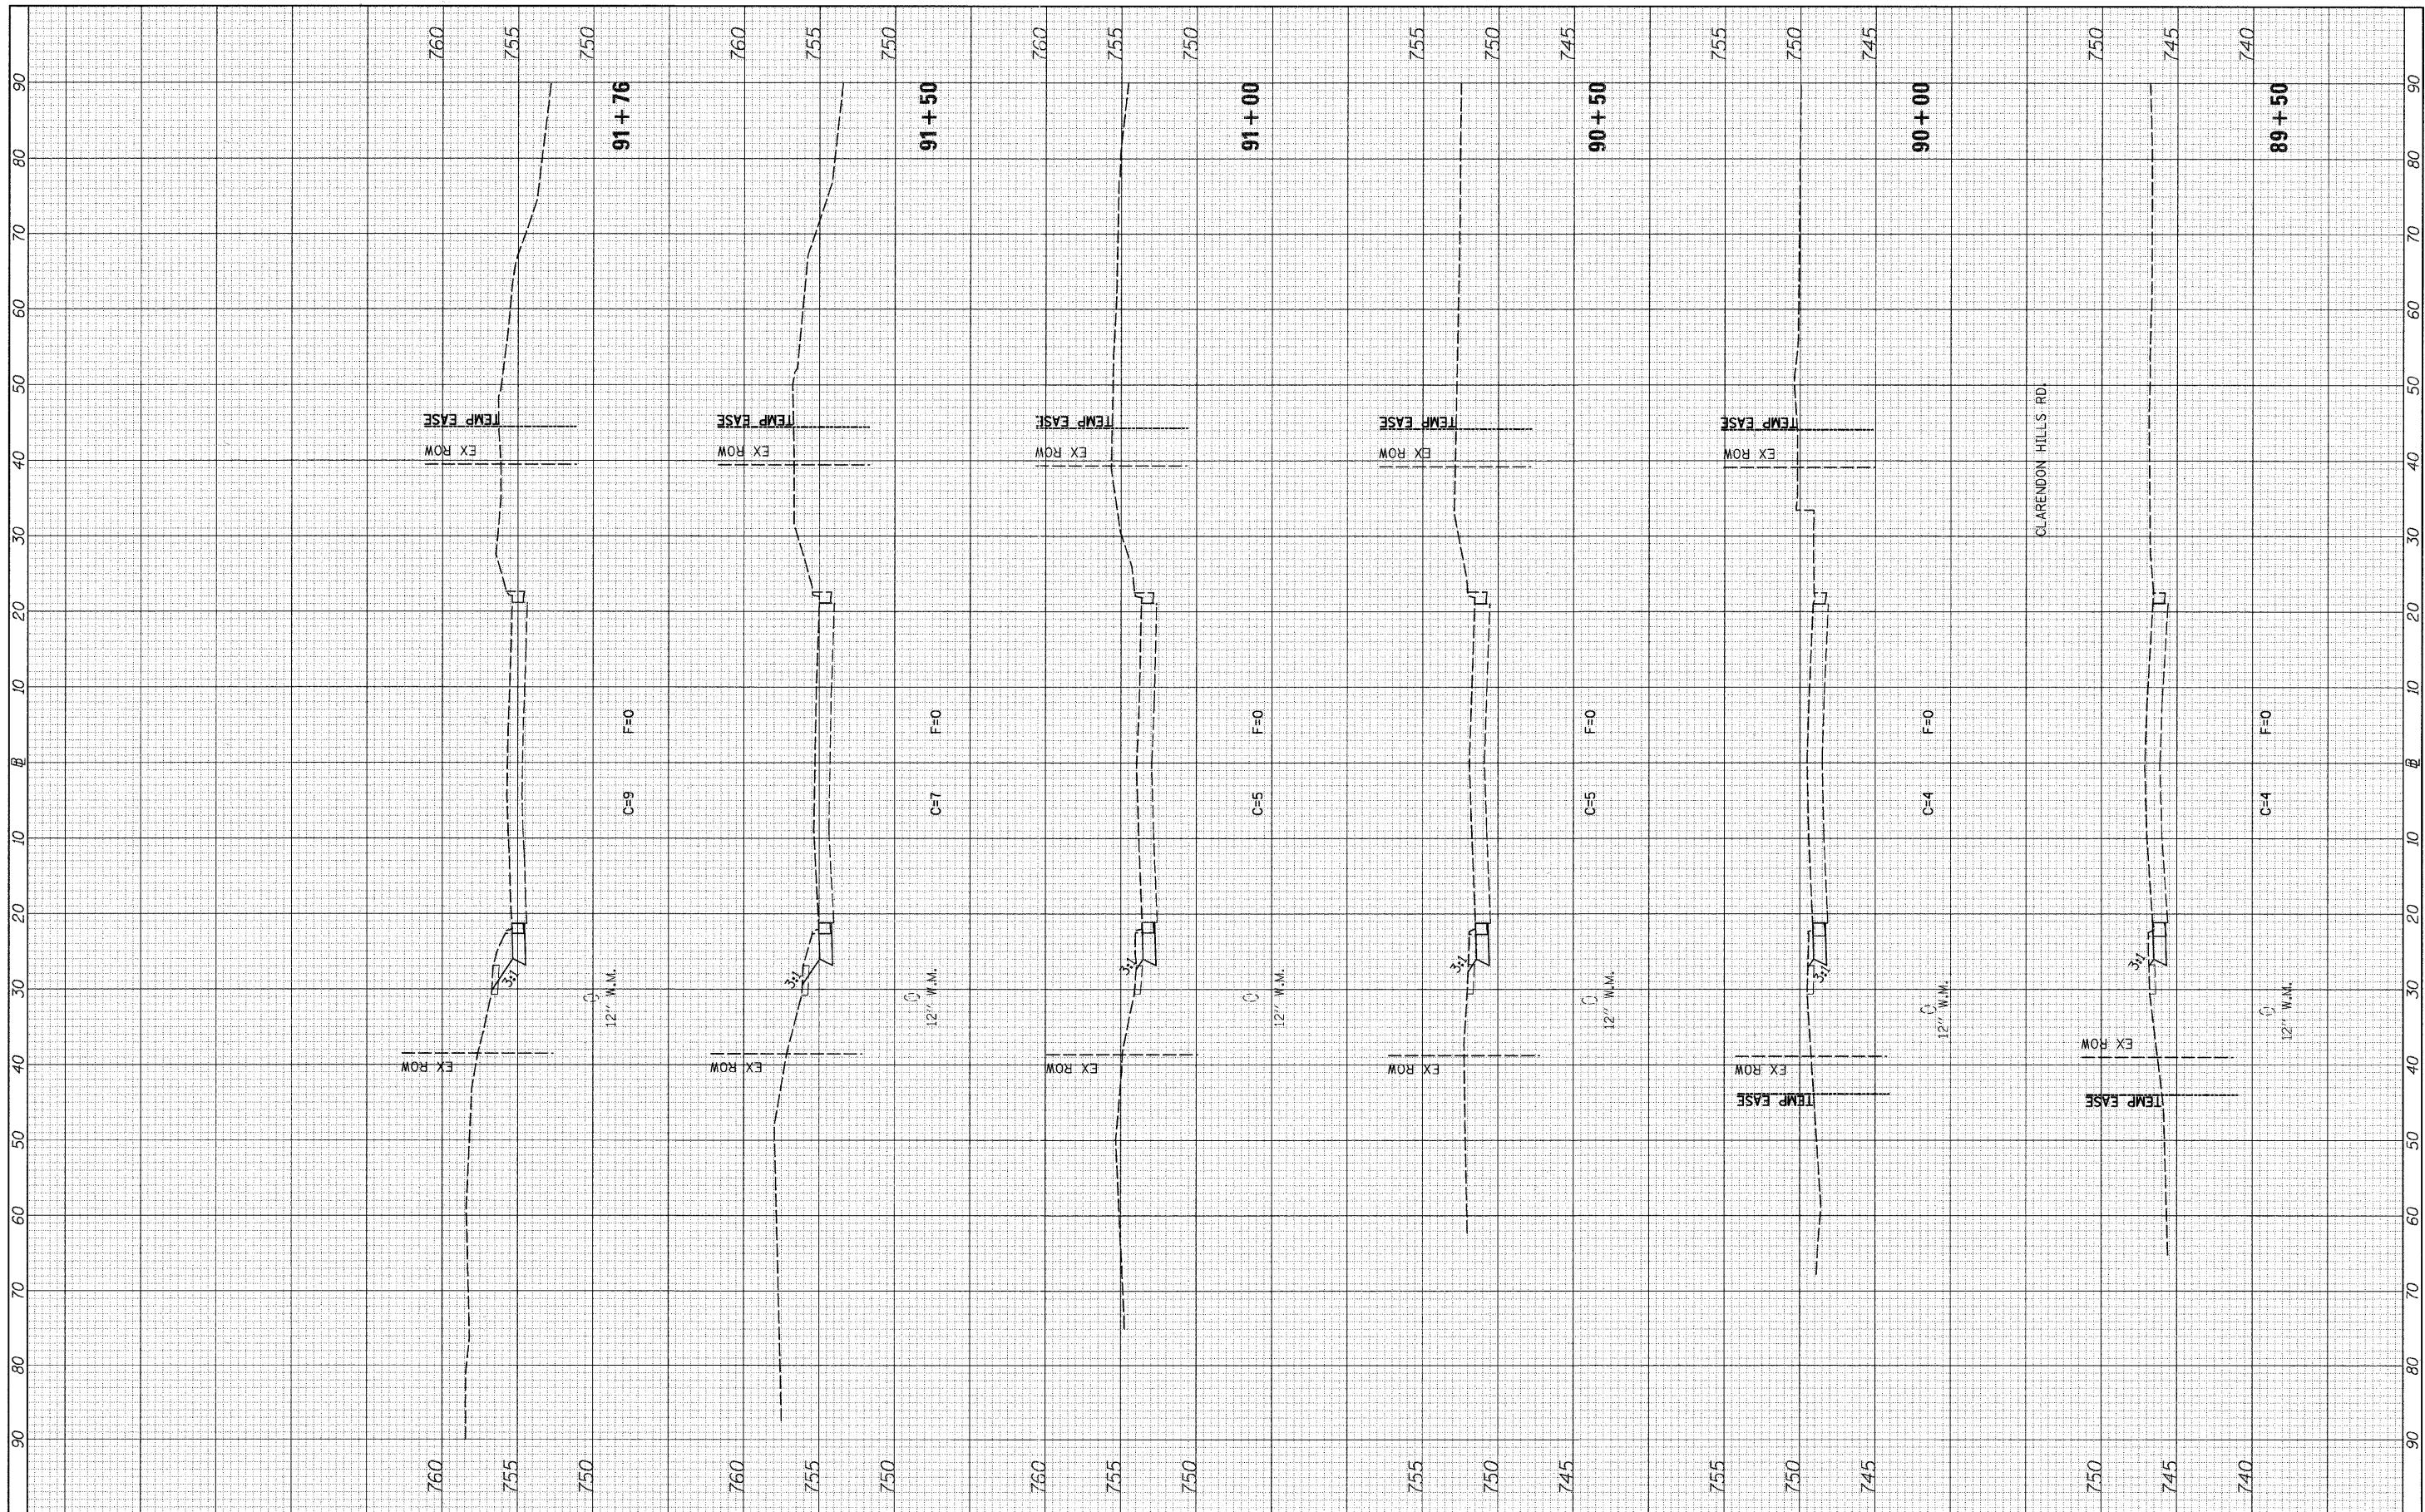

FILE NAME =
V:\2791\2791f1\shfts_55thAve.dgn

USER NAME = bdeor-ene	DESIGNED -	REVISED -
	DRAWN -	REVISED -
PLOT SCALE = 10.0000' / IN.	CHECKED -	REVISED -
PLOT DATE = 5/20/2011	DATE -	REVISED -

**STATE OF ILLINOIS
DEPARTMENT OF TRANSPORTATION**

C.H. 35 (55TH ST.) STAGE 1 CROSS SECTIONS

SCALE: H=10 V=5 SHEET NO. 4 OF 7 SHEETS STA. 89+50 TO STA. 91+76

F.A.U. RTE.	SECTION	COUNTY	TOTAL SHEETS	SHEET NO.
1504	94-00302-00-FP	DU PAGE	240	169
CONTRACT NO. 63609			ILLINOIS FED. AID PROJECT	