


FINAL SURVEY NO.	SURVEYED	DATE
NOTE BOOK NO.	PLOTTED	BY
	REVISIONS	
	AREAS CHECKED	

ORIGINAL SURVEY NO.	SURVEYED	DATE
NOTE BOOK NO.	PLOTTED	BY
	REVISIONS	
	AREAS CHECKED	

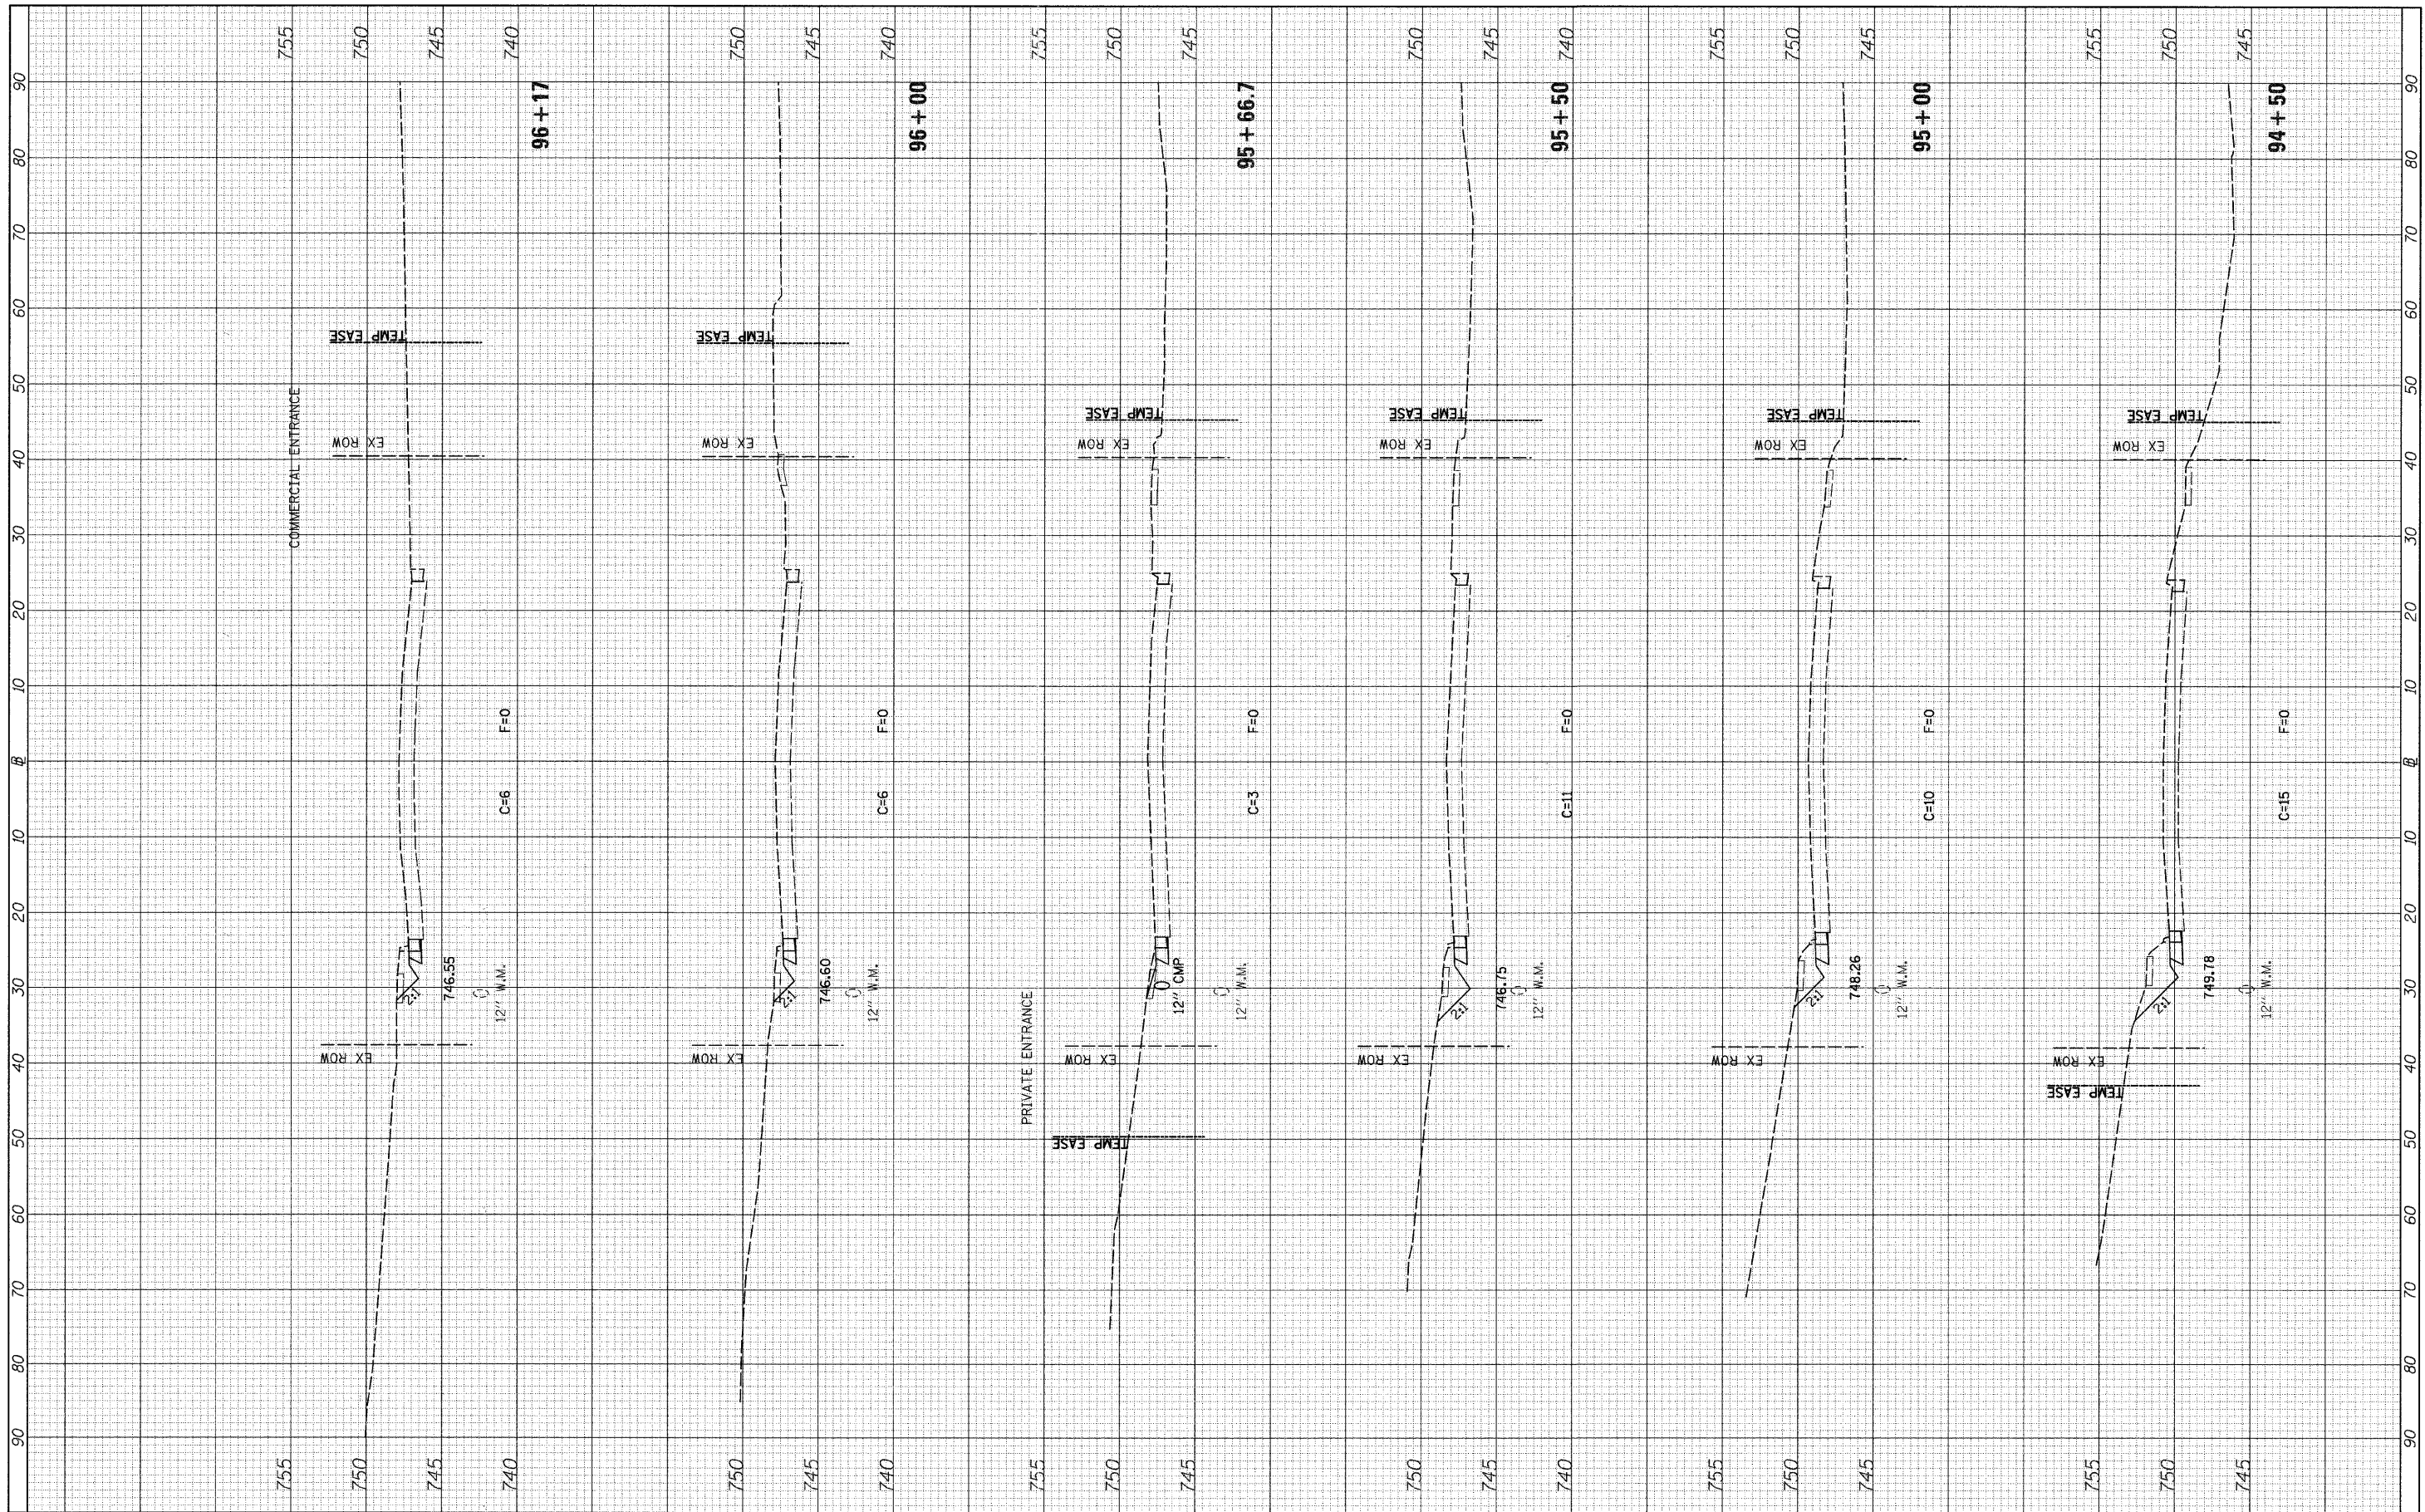

FILE NAME = V:\2791\2791f1\khta\_55thAve.dgn

USER NAME = bdeoraene  
 PLOT SCALE = 10.0000' / IN.  
 PLOT DATE = 5/20/2011

DESIGNED -	REVISED -
DRAWN -	REVISED -
CHECKED -	REVISED -
DATE -	REVISED -

**STATE OF ILLINOIS  
 DEPARTMENT OF TRANSPORTATION**

**C.H. 35 (55TH ST.) STAGE 1 CROSS SECTIONS**

SCALE: H=10 V=5 SHEET NO. 6 OF 7 SHEETS STA. 94+50 TO STA. 96+17

F.A.U. RTE.	SECTION	COUNTY	TOTAL SHEETS	SHEET NO.
1504	94-00302-00-FP	DU PAGE	240	171
			CONTRACT NO. 63609	
ILLINOIS FED. AID PROJECT				