


FINAL SURVEY NO.	SURVEYED PLOTTED AREAS CHECKED	BY	DATE

ORIGINAL SURVEY NO.	SURVEYED PLOTTED AREAS CHECKED	BY	DATE

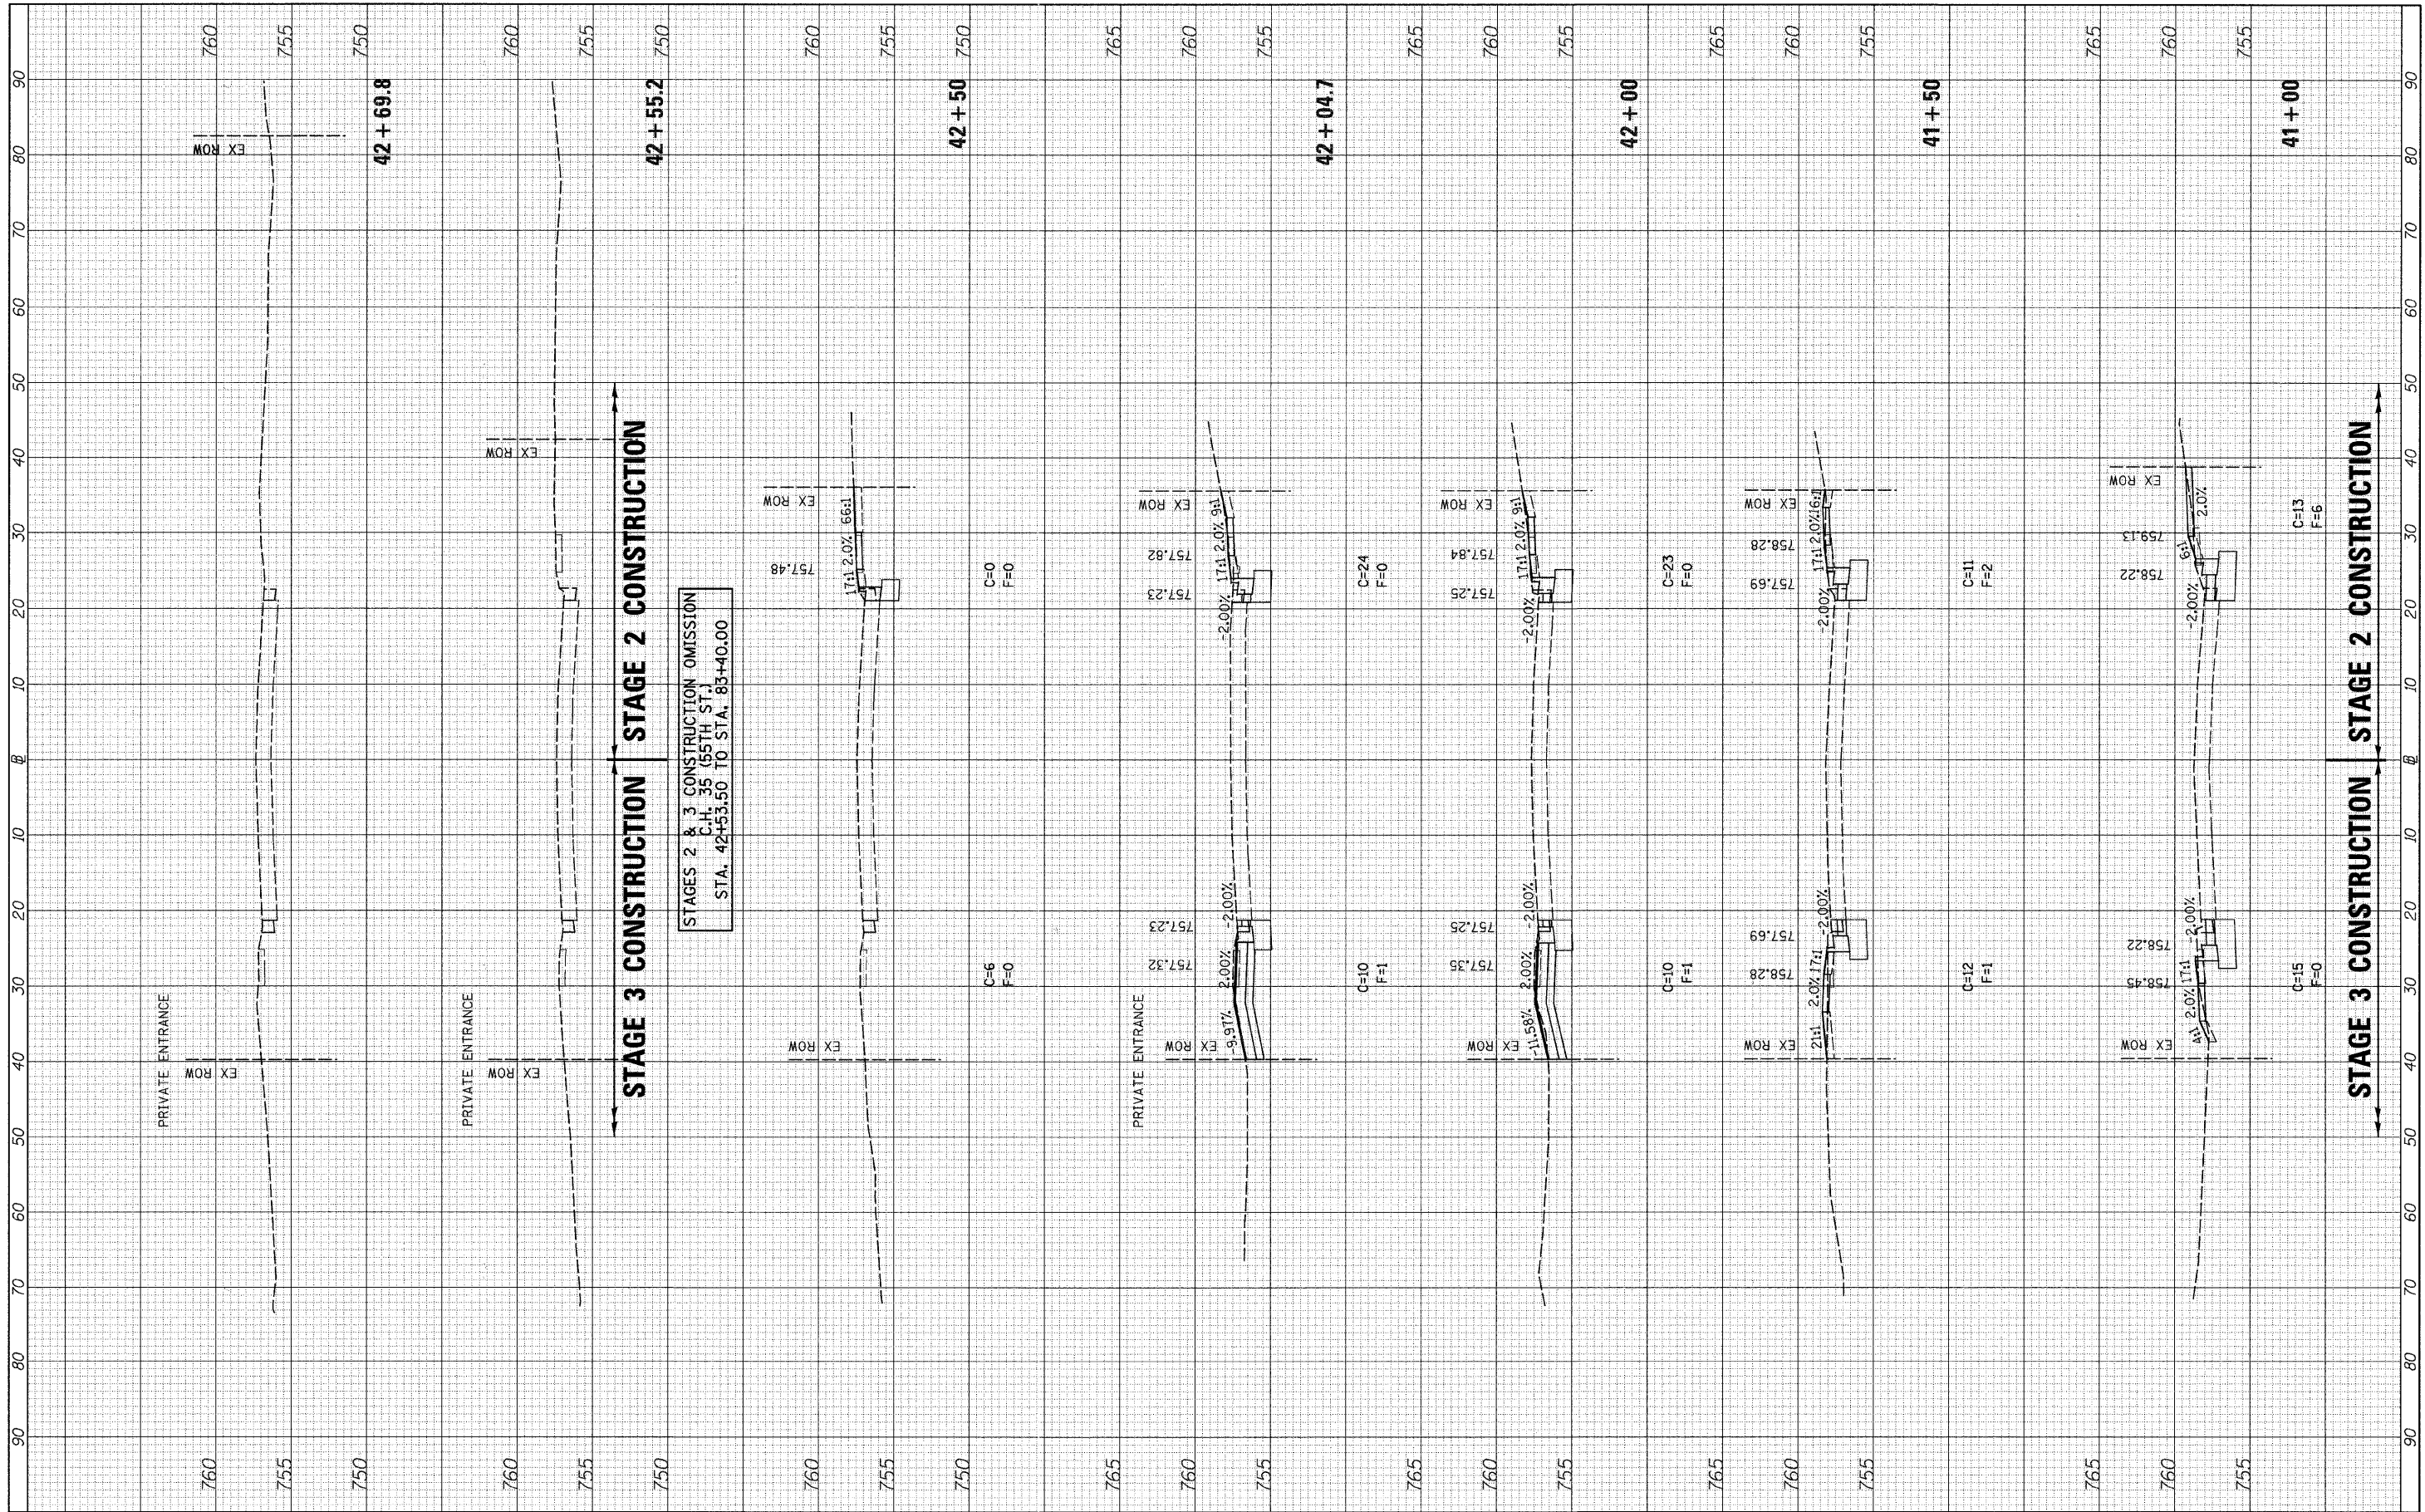

STAGES 2 & 3 CONSTRUCTION OMISSION
 C.H. 35 (55TH ST.)
 STA. 42+53.50 TO STA. 83+40.00

FILE NAME = v:\2791\2791f2&3\shhs_55thAve.dgn

USER NAME = bdeor-aene
 PLOT SCALE = 10.0000' / IN.
 PLOT DATE = 5/28/2011

DESIGNED -	REVISED -
DRAWN -	REVISED -
CHECKED -	REVISED -
DATE -	REVISED -

**STATE OF ILLINOIS
 DEPARTMENT OF TRANSPORTATION**

C.H. 35 (55TH ST.) STAGES 2 & 3 CROSS SECTIONS

SCALE: H=10 V=5 SHEET NO. 6 OF 16 SHEETS STA. 41+00 TO STA. 42+69.8

F.A.U. RTE.	SECTION	COUNTY	TOTAL SHEETS	SHEET NO.
1504	94-00302-00-FP	DU PAGE	240	178
CONTRACT NO. 63609			ILLINOIS FED. AID PROJECT	