


|                  |               |      |
|------------------|---------------|------|
| FINAL SURVEY NO. | SURVEYED BY   | DATE |
| NO.              | PLOTTED BY    |      |
|                  | NOTE BOOK     |      |
|                  | TEMPLATE      |      |
|                  | AREAS CHECKED |      |

|                     |               |      |
|---------------------|---------------|------|
| ORIGINAL SURVEY NO. | SURVEYED BY   | DATE |
| NO.                 | PLOTTED BY    |      |
|                     | NOTE BOOK     |      |
|                     | TEMPLATE      |      |
|                     | AREAS CHECKED |      |

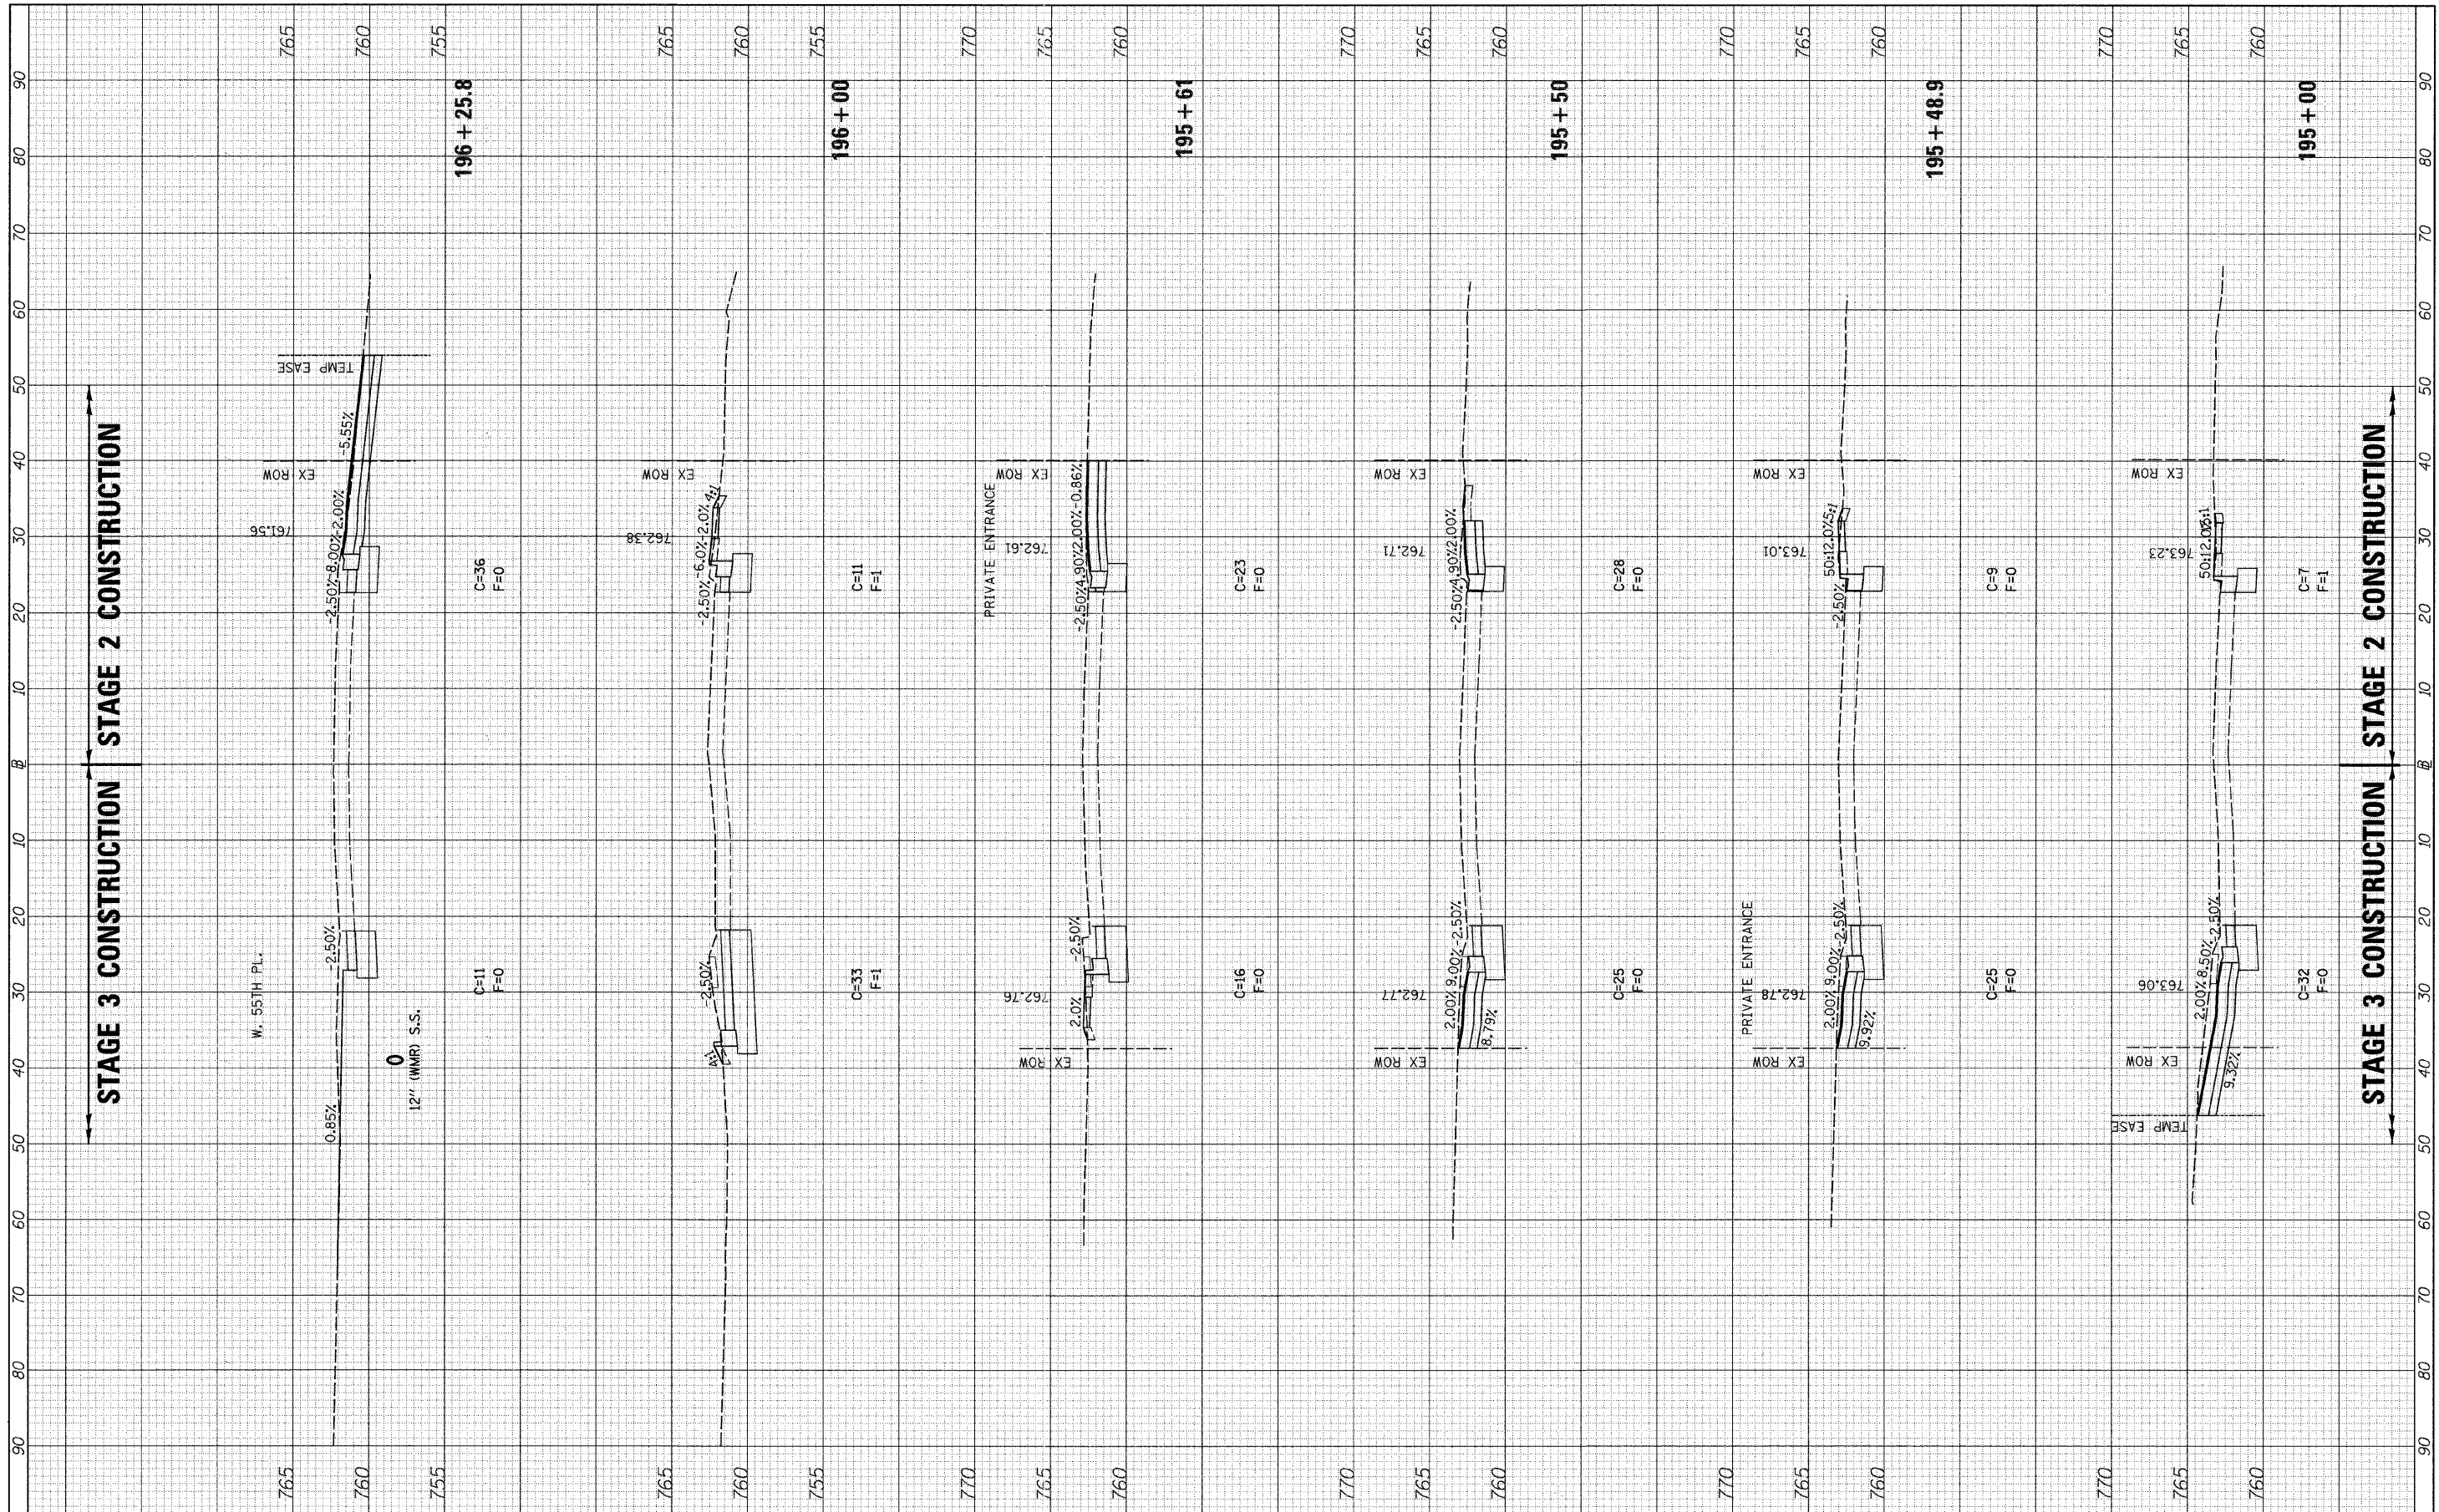

FILE NAME = V:\2791\2791F2&3\shfts\_S\_CasaAve.dgn

USER NAME = bdcraene  
 PLT SCALE = 10.0000' / IN.  
 PLT DATE = 5/25/2011

|            |           |
|------------|-----------|
| DESIGNED - | REVISED - |
| DRAWN -    | REVISED - |
| CHECKED -  | REVISED - |
| DATE -     | REVISED - |

**STATE OF ILLINOIS  
 DEPARTMENT OF TRANSPORTATION**

**CASS AVE. (SOUTH LEG) STAGES 2 & 3 CROSS SECTIONS**  
 SCALE: H=10 V=5 SHEET NO. 2 OF 7 SHEETS STA. 195+00 TO STA. 196+25.8

|                    |                |         |                           |           |
|--------------------|----------------|---------|---------------------------|-----------|
| F.A.U. RTE.        | SECTION        | COUNTY  | TOTAL SHEETS              | SHEET NO. |
| 1504               | 94-00302-00-FP | DU PAGE | 240                       | 190       |
| CONTRACT NO. 63609 |                |         | ILLINOIS FED. AID PROJECT |           |