


FINAL SURVEY NO.	SURVEYED	DATE
NOTE BOOK NO.	PLOTTED	BY
AREAS CHECKED	TEMP. EASE	DATE

ORIGINAL SURVEY NO.	SURVEYED	DATE
NOTE BOOK NO.	PLOTTED	BY
AREAS CHECKED	TEMP. EASE	DATE

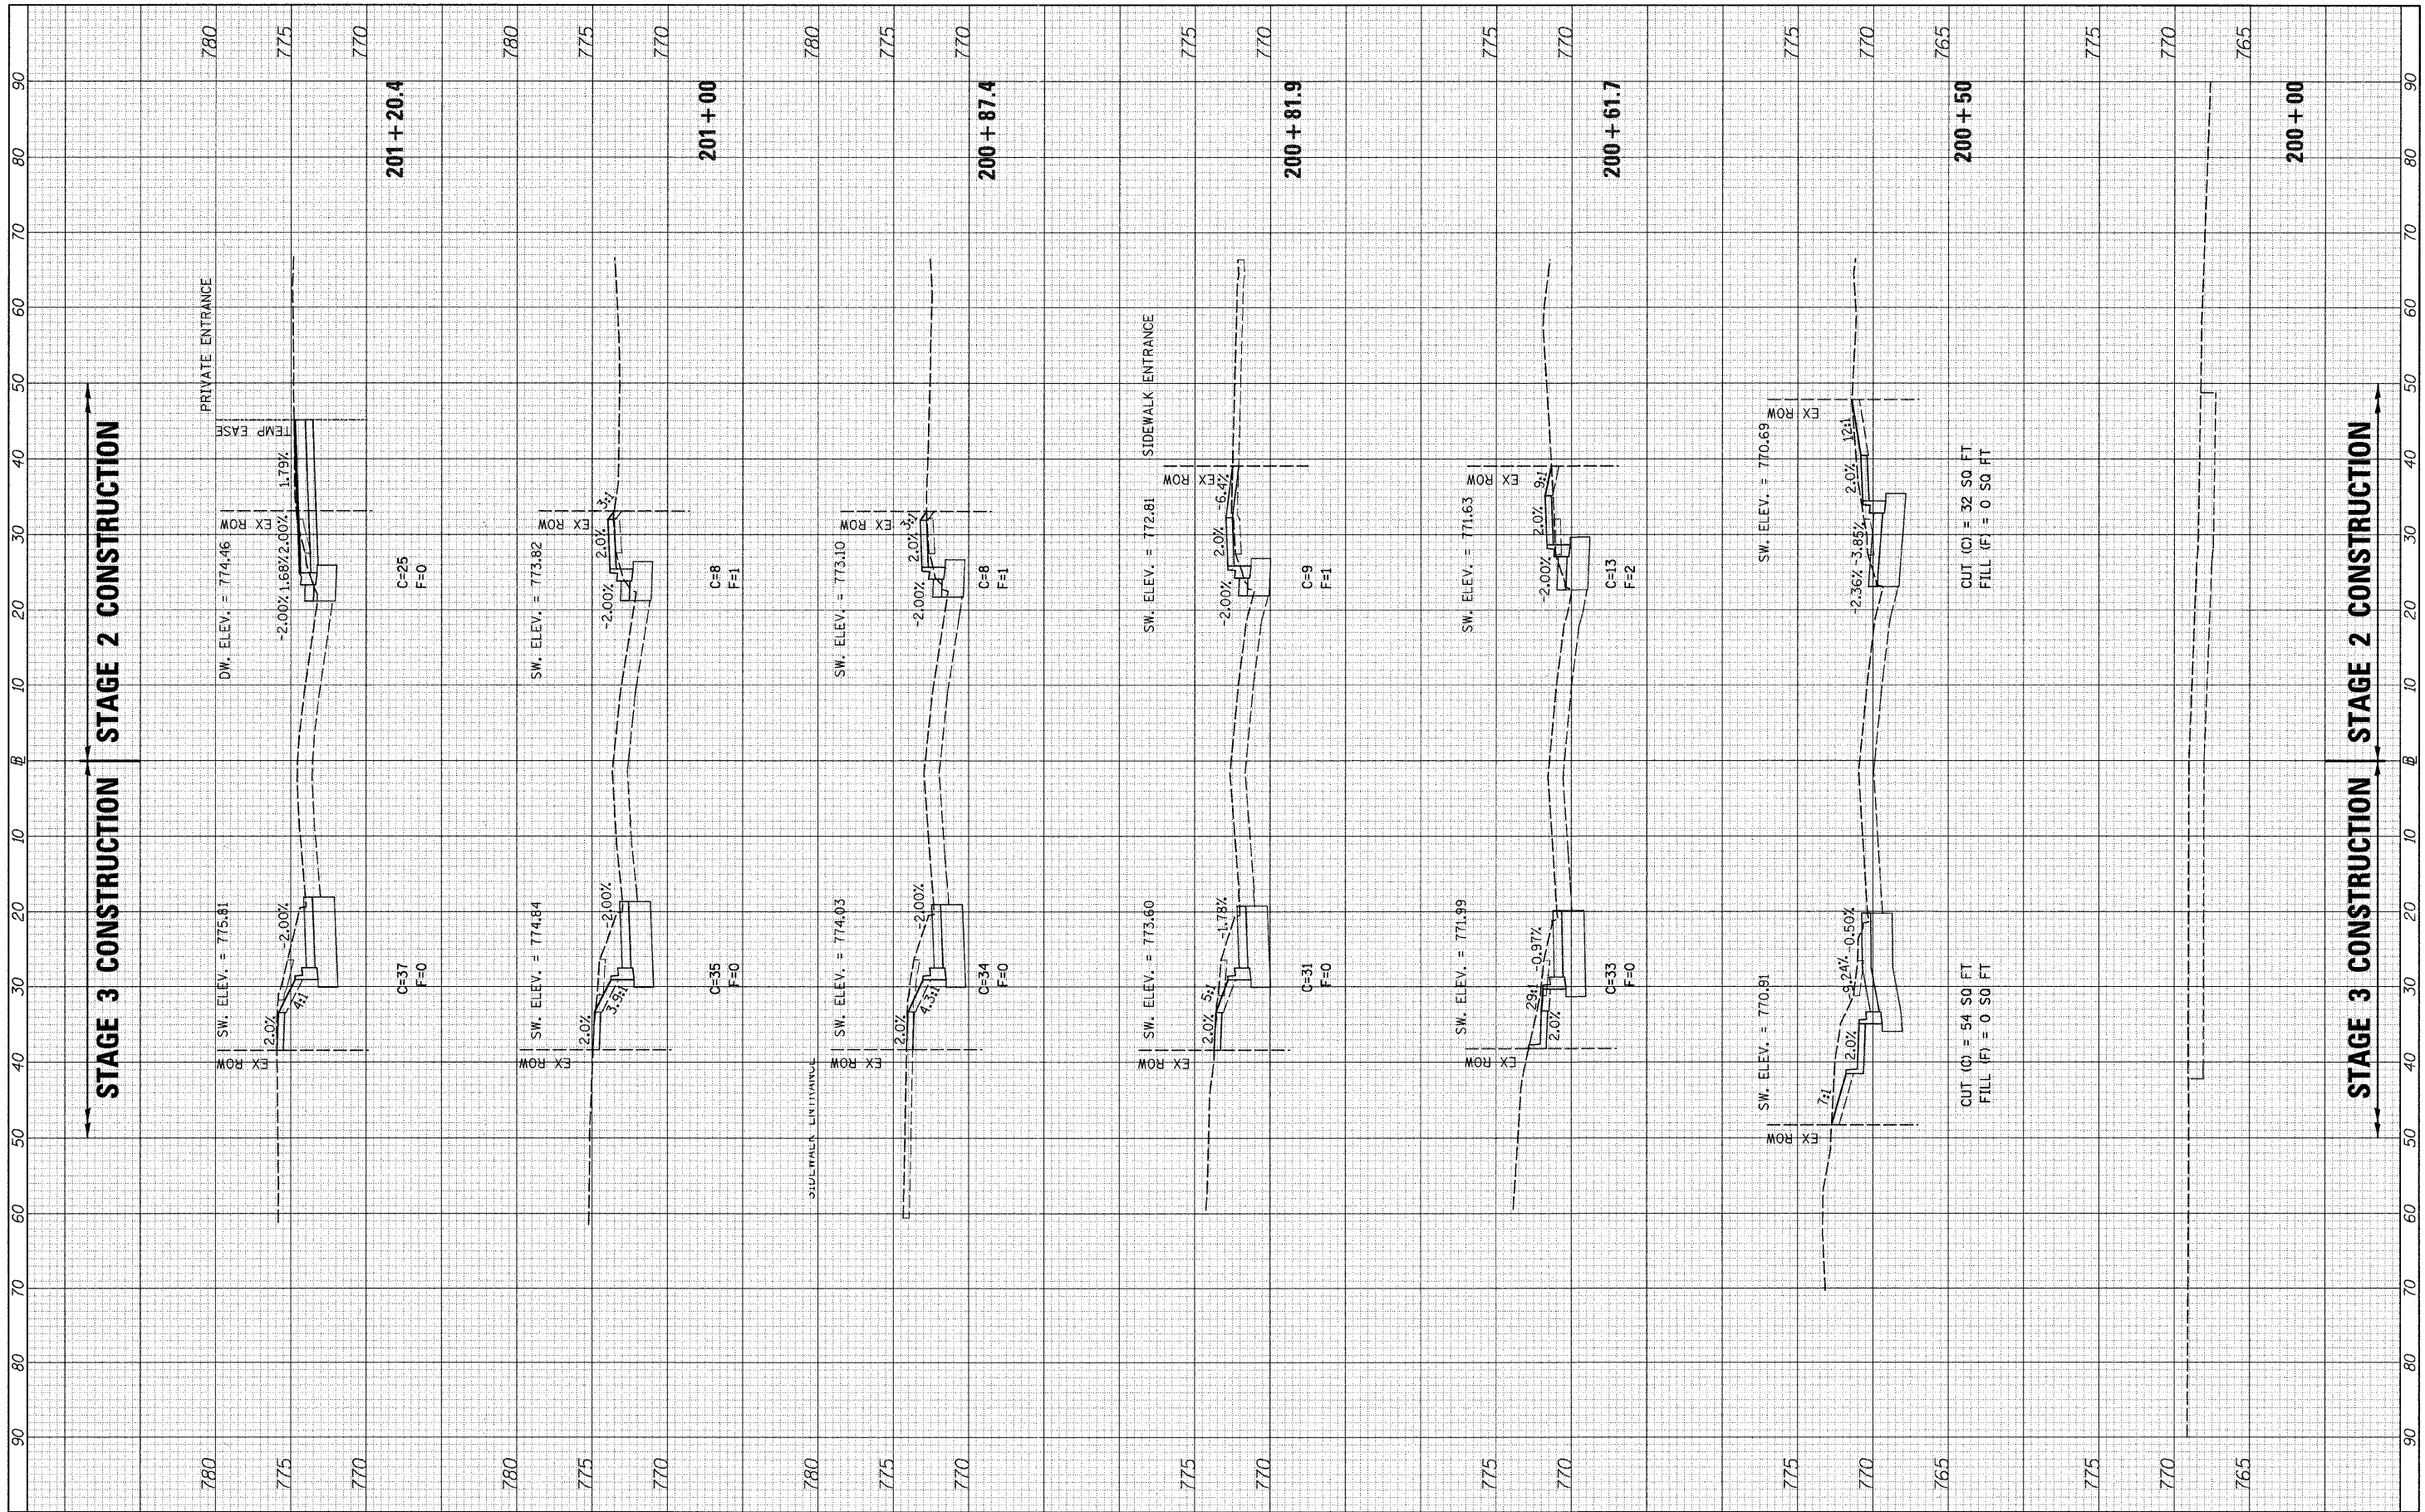

FILE NAME = v:\2791\2791F2&3\shs.N.CassAve.dgn

USER NAME = bdecr-ena	DESIGNED -	REVISED -
PLOT SCALE = 10.0000' / IN.	DRAWN -	REVISED -
PLOT DATE = 5/20/2011	CHECKED -	REVISED -
	DATE -	REVISED -

**STATE OF ILLINOIS
DEPARTMENT OF TRANSPORTATION**

CASS AVE. (NORTH LEG) STAGES 2 & 3 CROSS SECTIONS

SCALE: H=10' V=5' SHEET NO. 5 OF 7 SHEETS STA. 200+00 TO STA. 201+20.4

F.A.U. RTE. 1504	SECTION 94-00302-00-FP	COUNTY DU PAGE	TOTAL SHEETS 240	SHEET NO. 193
CONTRACT NO. 63609			ILLINOIS FED. AID PROJECT	