


FINAL SURVEY NO.	SURVEYED BY	DATE
NO.		
	SURVEYED	
	PLOTTED	
	REVISIONS	
	AREAS CHECKED	

ORIGINAL SURVEY NO.	SURVEYED BY	DATE
NO.		
	SURVEYED	
	PLOTTED	
	REVISIONS	
	AREAS CHECKED	

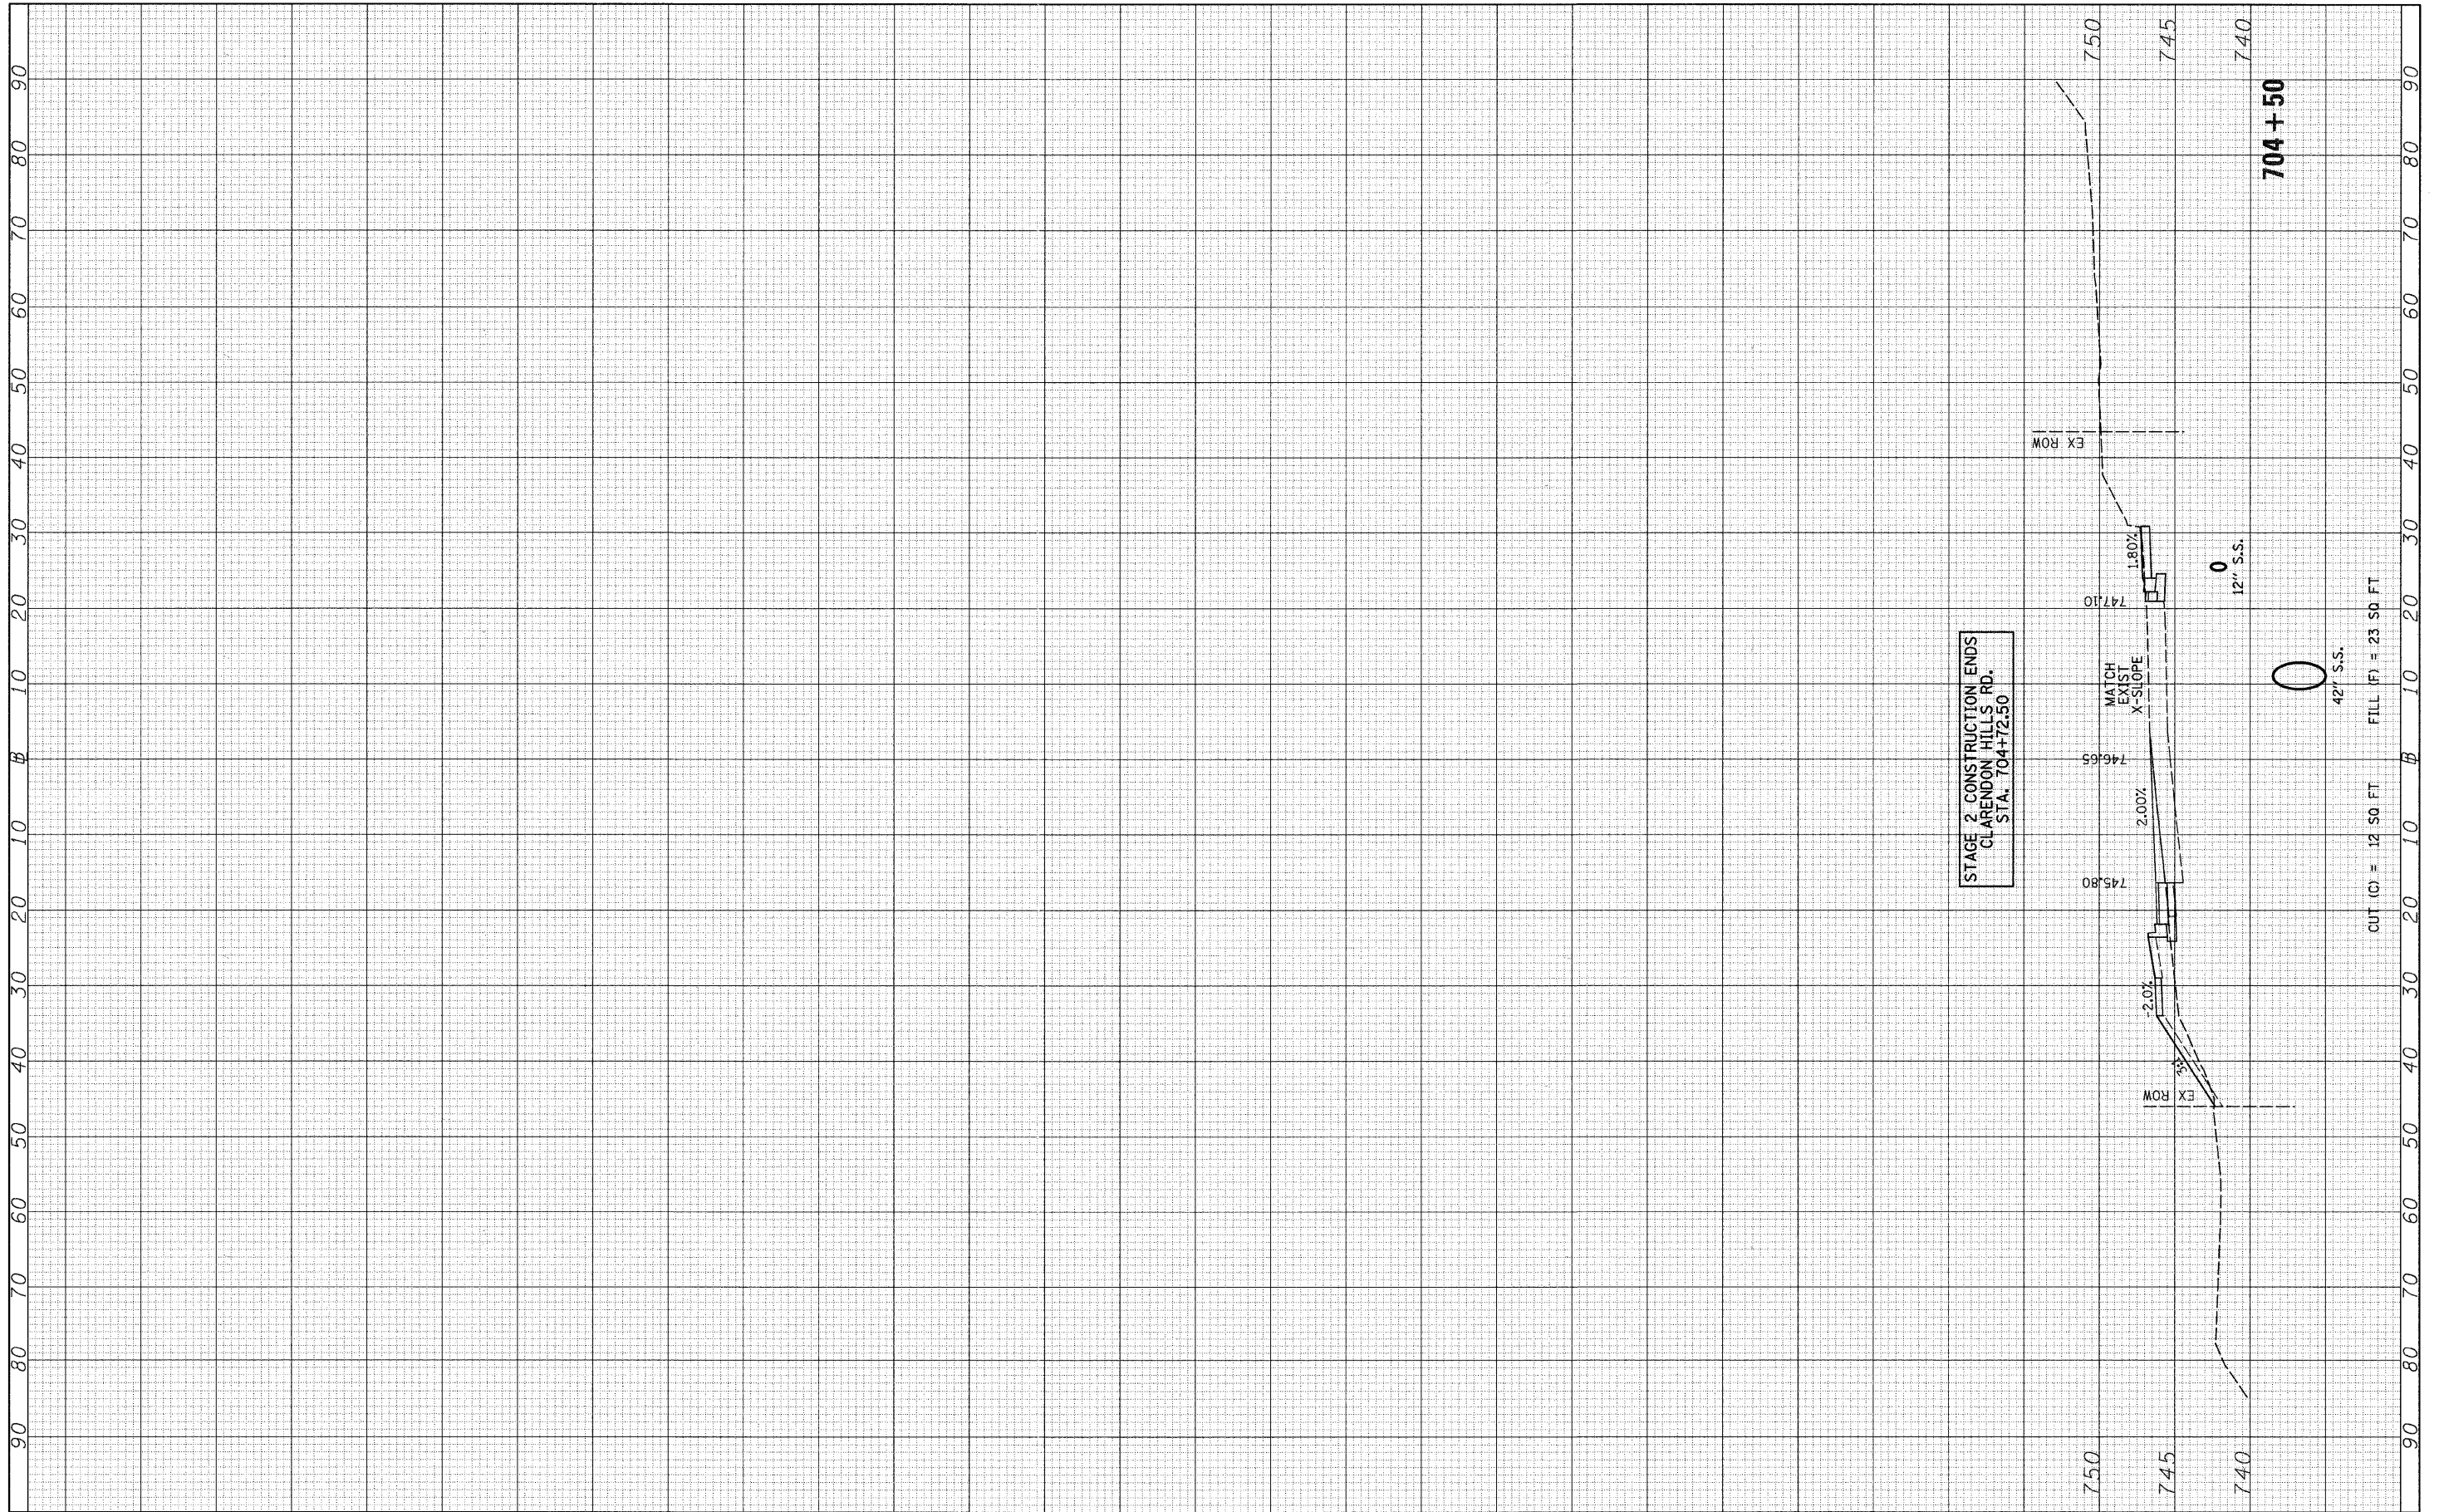

FILE NAME = v:\2791\2791f2\ehs.Clarendon.dgn	USER NAME = bdeor-ene	DESIGNED -	REvised -	STATE OF ILLINOIS DEPARTMENT OF TRANSPORTATION	CLARENDON HILLS RD. STAGE 2 CROSS SECTIONS		F.A.U. RTE. 1504	SECTION 94-00302-00-FP	COUNTY DU PAGE	TOTAL SHEETS 240	SHEET NO. 200	
	PLOT SCALE = 10.0000' / IN.	CHECKED -	REvised -		SCALE: H=10 V=5	SHEET NO. 3 OF 3 SHEETS	STA. 704+50 TO STA. 704+50	CONTRACT NO. 63609		ILLINOIS FED. AID PROJECT		
	PLOT DATE = 5/28/2011	DATE -	REvised -									