


FINAL SURVEY	SURVEYED	DATE
NOTE BOOK	PLOTTED	BY
AREAS CHECKED	TEMPLATE	

ORIGINAL SURVEY	SURVEYED	DATE
NOTE BOOK	PLOTTED	BY
AREAS CHECKED	TEMPLATE	

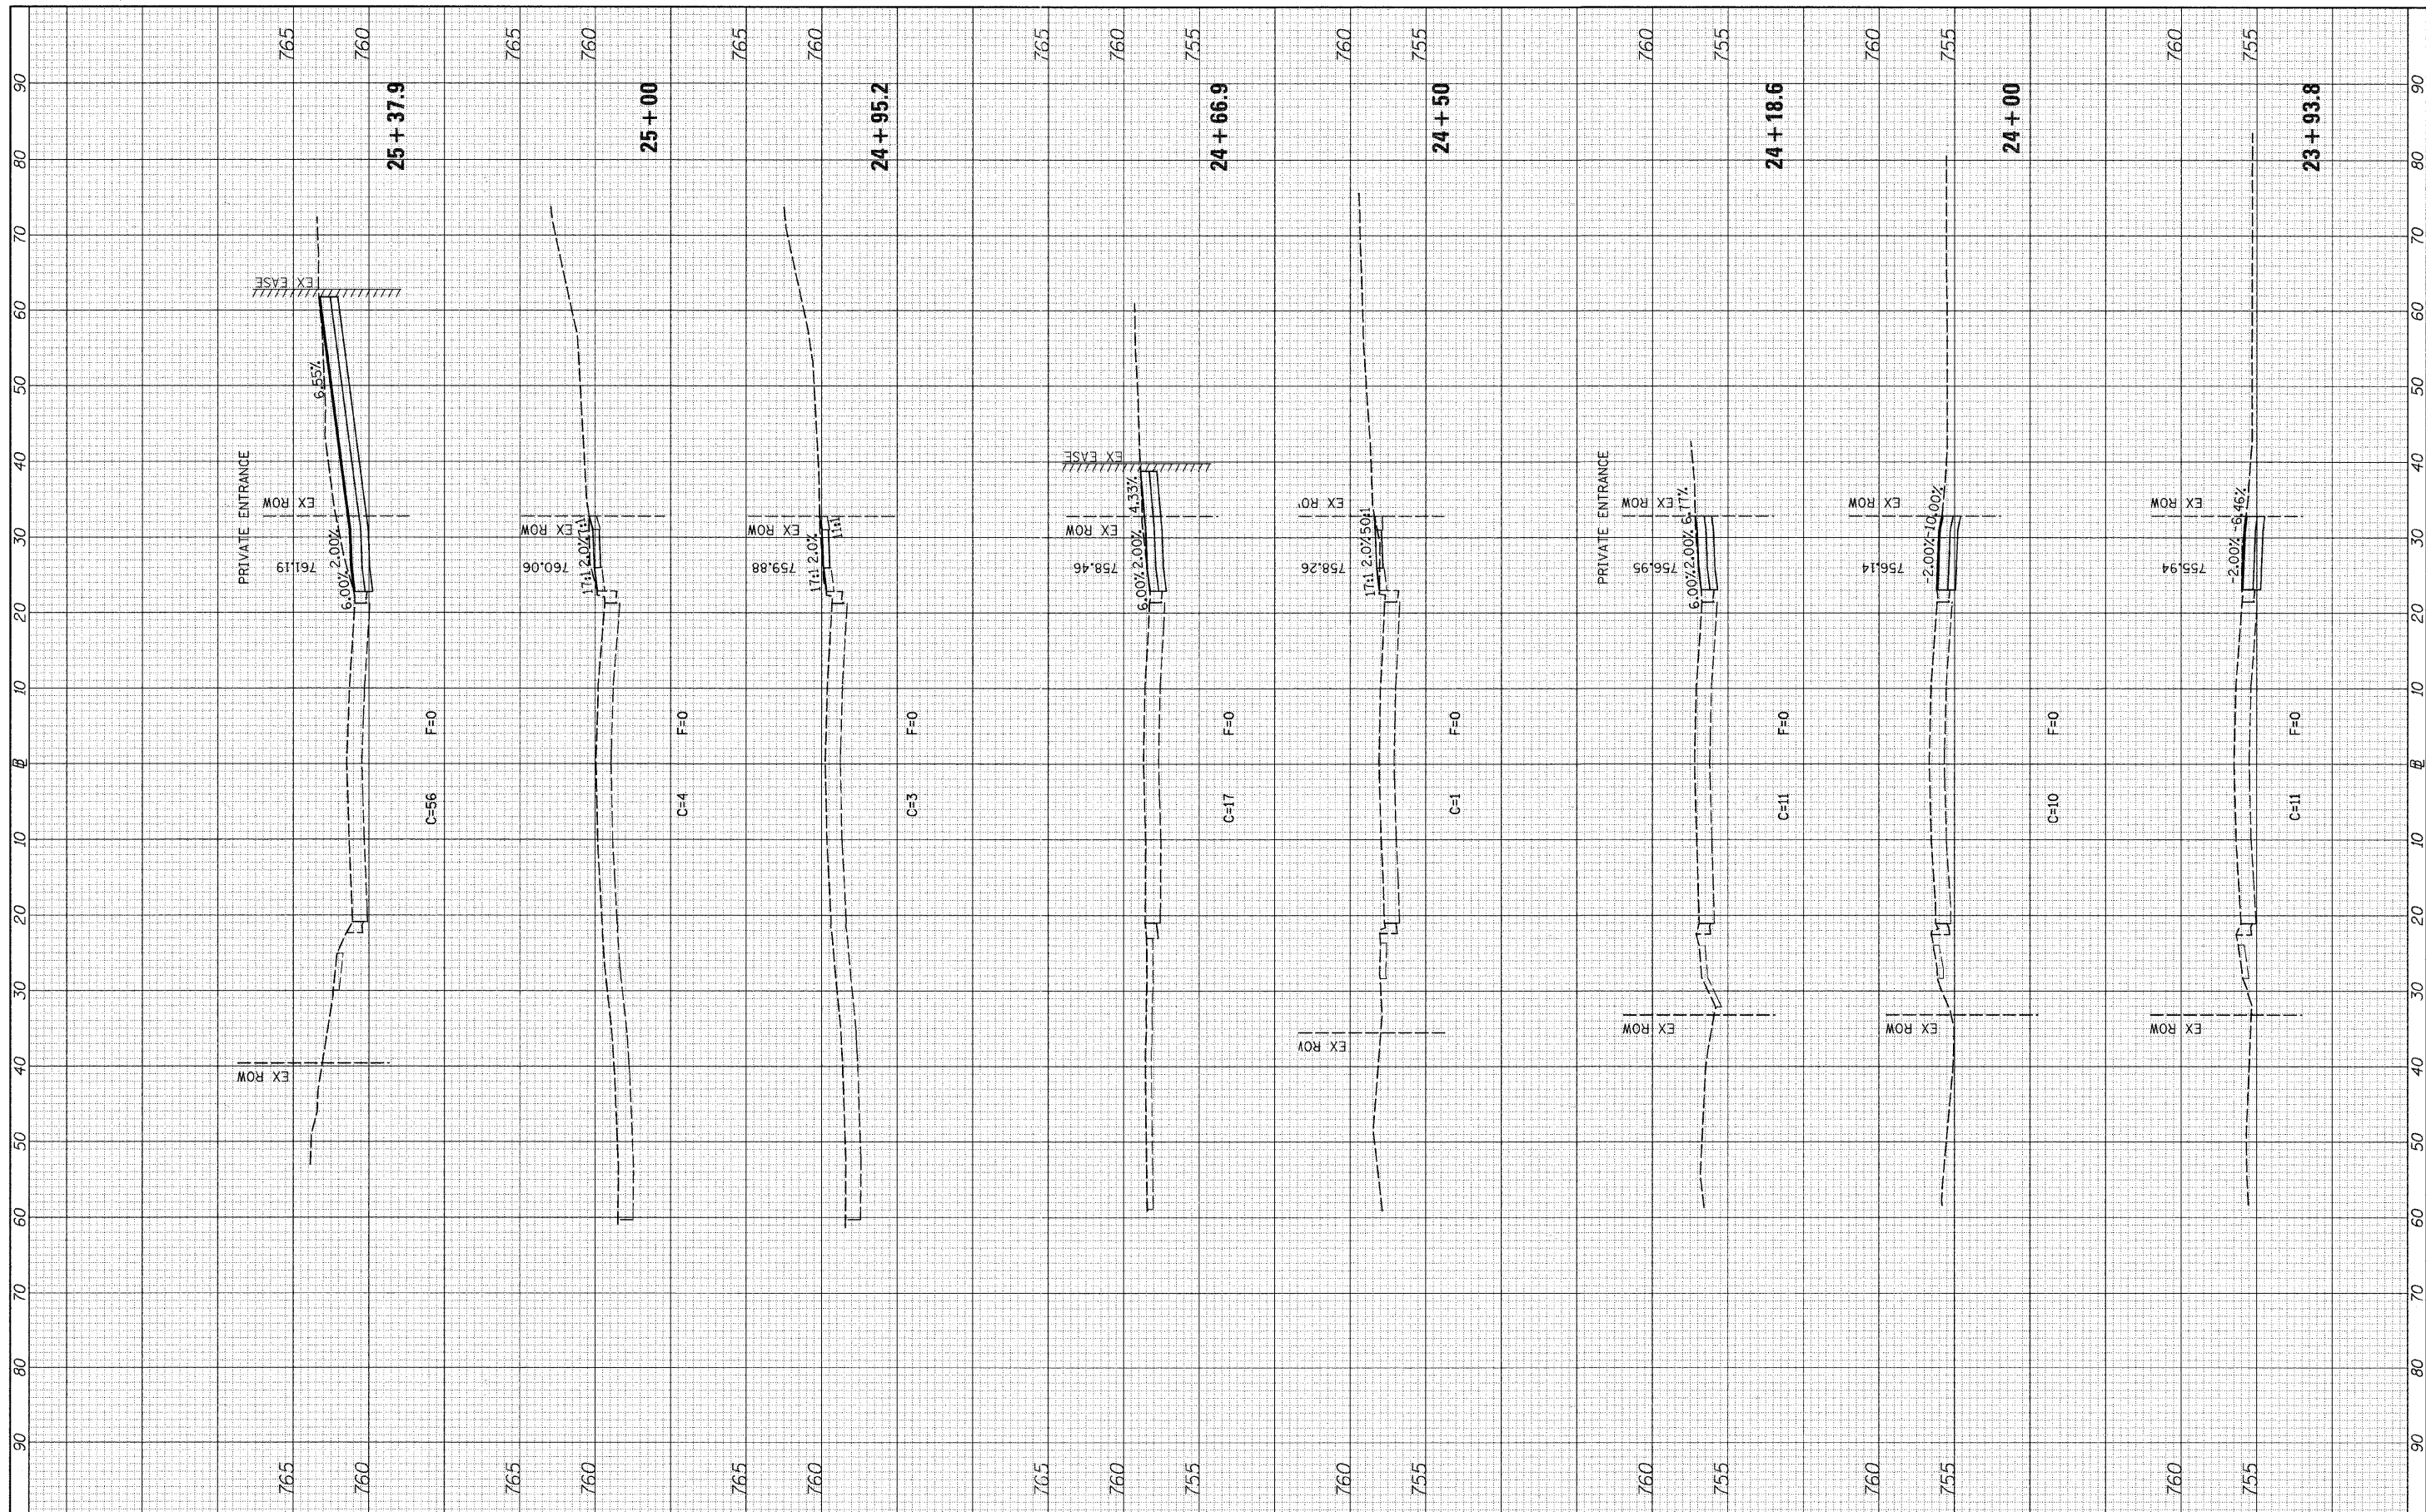

FILE NAME =  
 v:\2791\2791f3postxhsta\_55thAve.dgn

USER NAME = bdecreane	DESIGNED -	REVISED -
PLOT SCALE = 18.0000' / IN.	DRAWN -	REVISED -
PLOT DATE = 5/28/2011	CHECKED -	REVISED -
	DATE -	REVISED -

**STATE OF ILLINOIS  
 DEPARTMENT OF TRANSPORTATION**

**C.H. 35 (55TH ST.) POST STAGE 3 CROSS SECTIONS**

SCALE: H=10 V=5    SHEET NO. 2 OF 30 SHEETS    STA. 23+93.8 TO STA. 25+37.9

F.A.U. RTE.	SECTION	COUNTY	TOTAL SHEETS	SHEET NO.
1504	94-00302-00-FP	DU PAGE	240	205
CONTRACT NO. 63609			ILLINOIS FED. AID PROJECT	