


|                  |               |      |
|------------------|---------------|------|
| FINAL SURVEY NO. | SURVEYED      | DATE |
| NOTE BOOK NO.    | PLOTTED       |      |
| AREAS CHECKED    | TEMPLATE      |      |
|                  | AREAS CHECKED |      |

|                     |               |      |
|---------------------|---------------|------|
| ORIGINAL SURVEY NO. | SURVEYED      | DATE |
| NOTE BOOK NO.       | PLOTTED       |      |
| AREAS CHECKED       | TEMPLATE      |      |
|                     | AREAS CHECKED |      |

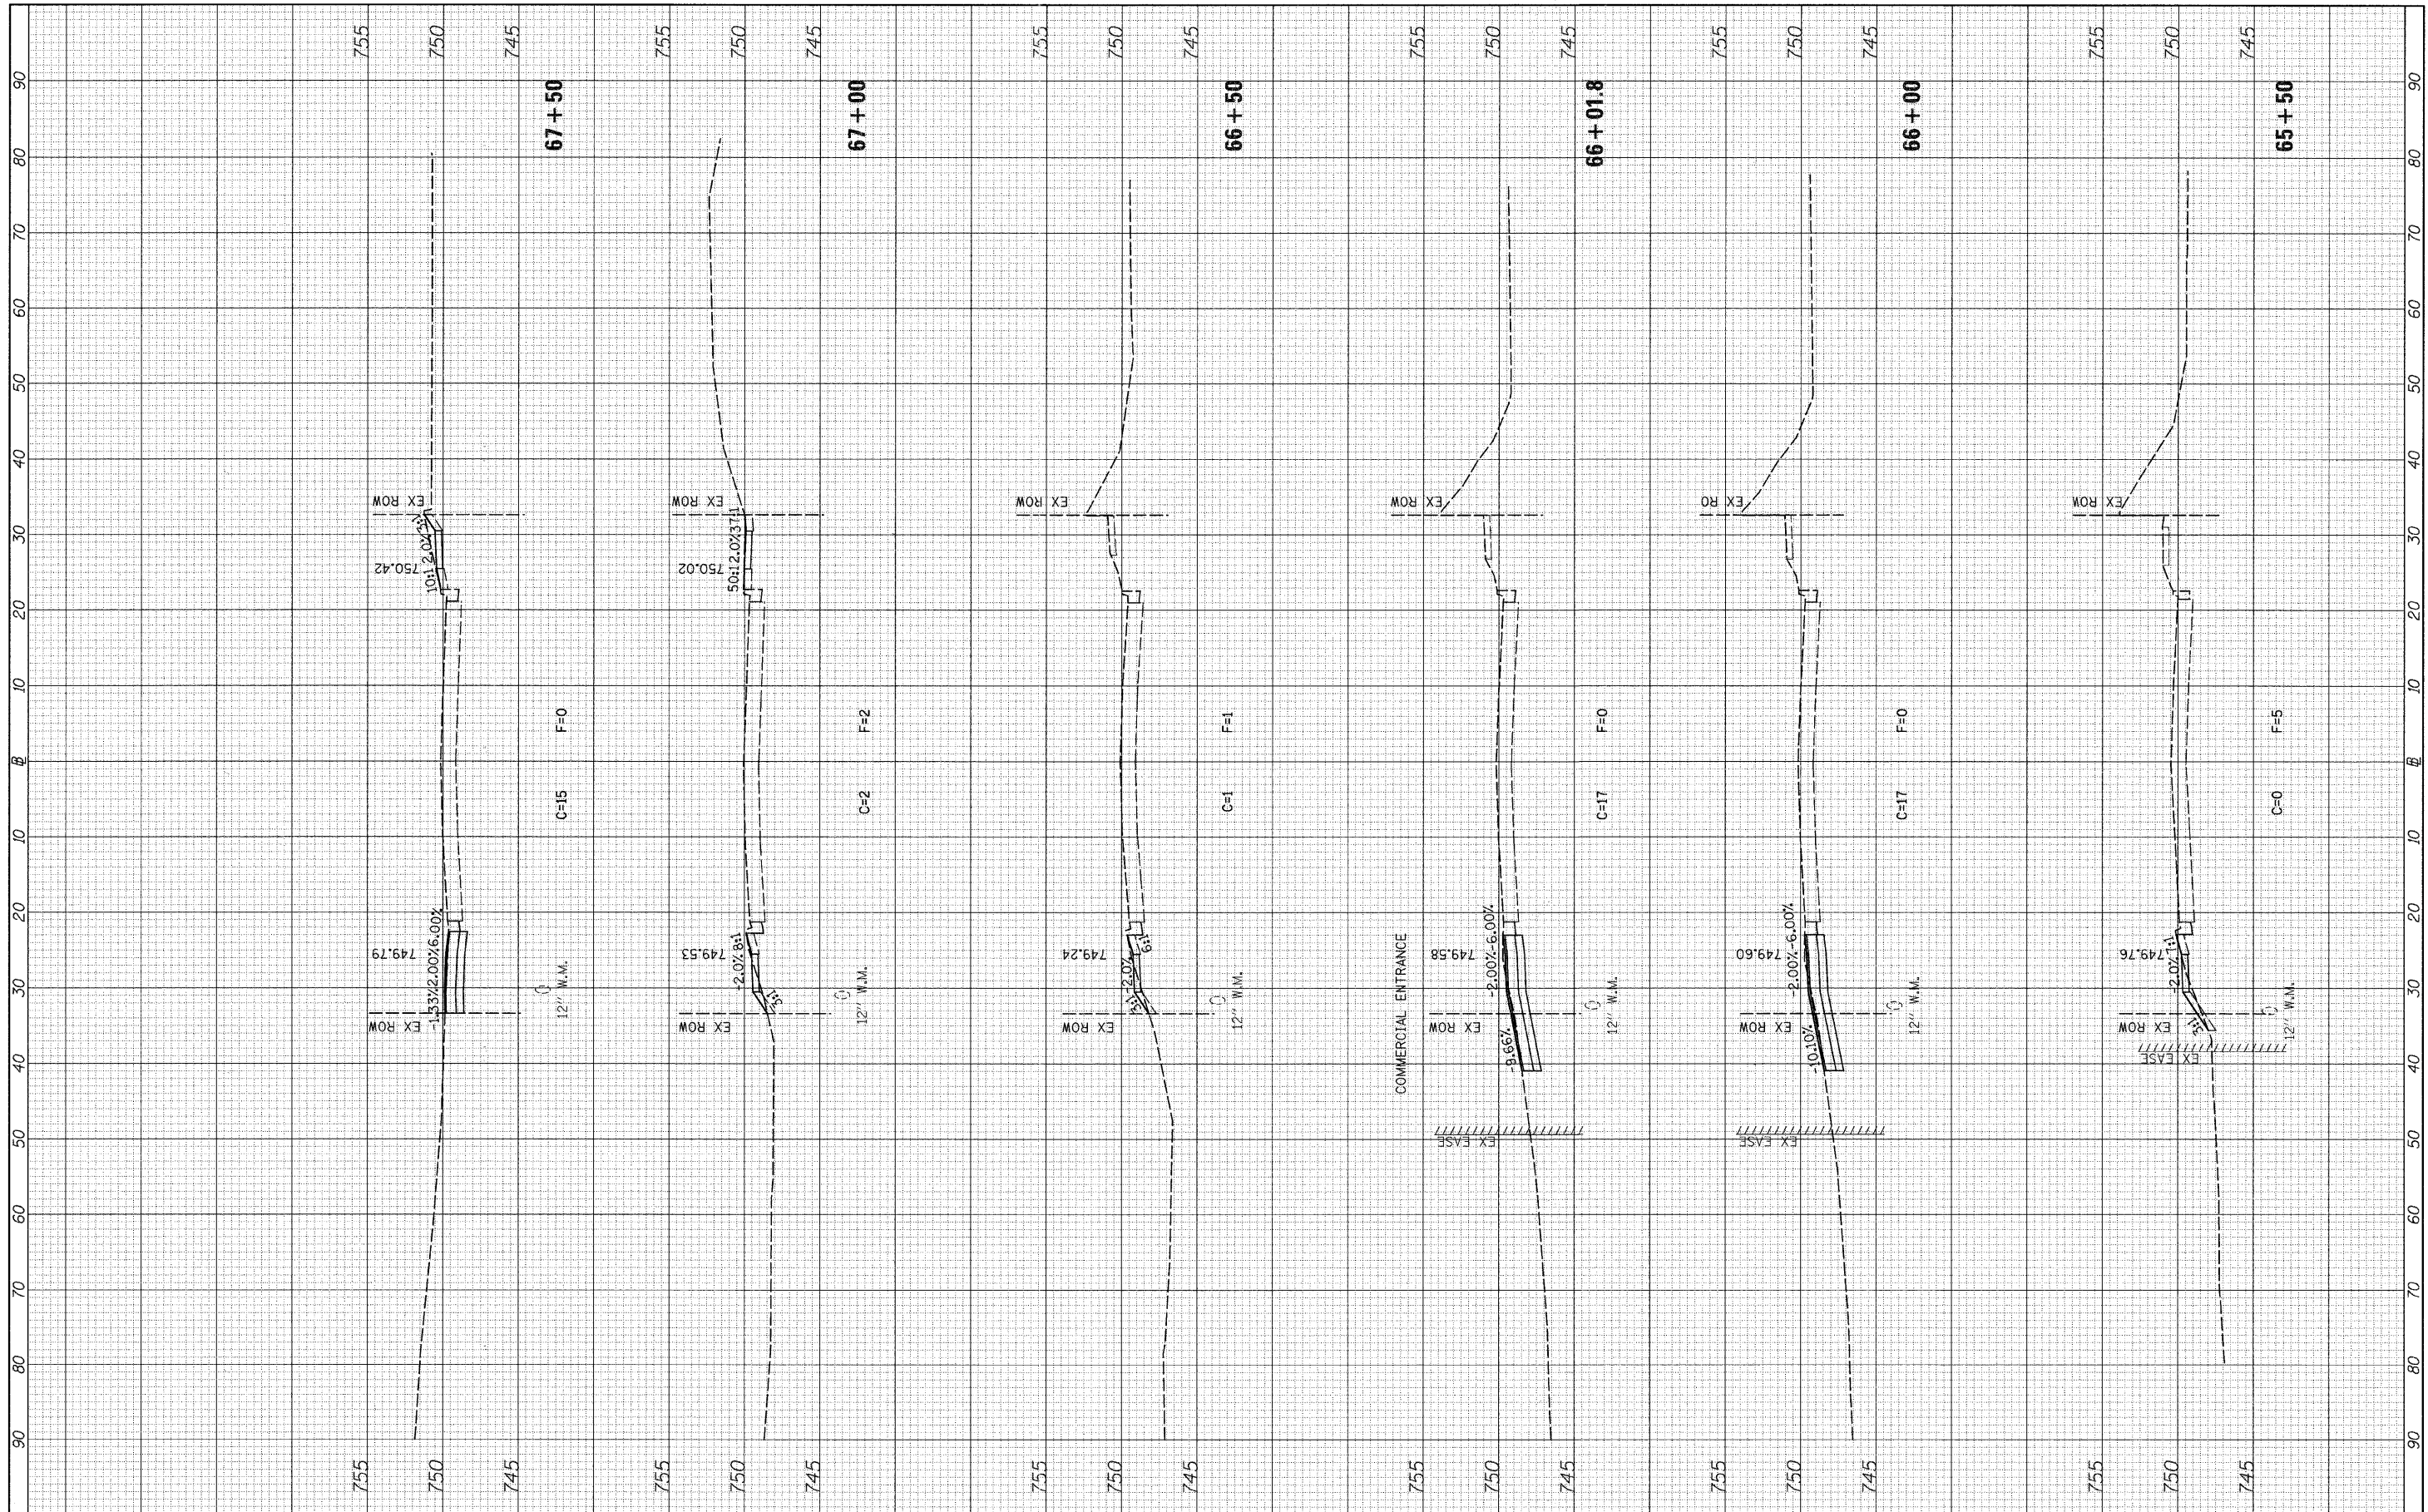

FILE NAME =  
v:\2791\2791f3postxhta\_55thAve.dgn

|                              |            |           |
|------------------------------|------------|-----------|
| USER NAME = bdsaroene        | DESIGNED - | REVISED - |
| PLLOT SCALE = 10.0000' / IN. | DRAWN -    | REVISED - |
| PLLOT DATE = 5/20/2011       | CHECKED -  | REVISED - |
|                              | DATE -     | REVISED - |

**STATE OF ILLINOIS  
DEPARTMENT OF TRANSPORTATION**

**C.H. 35 (55TH ST.) POST STAGE 3 CROSS SECTIONS**

SCALE: H=10 V=5    SHEET NO. 20 OF 30 SHEETS    STA. 65+50    TO STA. 67+50

|                           |                |         |                    |           |
|---------------------------|----------------|---------|--------------------|-----------|
| F.A.U. RTE.               | SECTION        | COUNTY  | TOTAL SHEETS       | SHEET NO. |
| 1504                      | 94-00302-00-FP | DU PAGE | 240                | 223       |
|                           |                |         | CONTRACT NO. 63609 |           |
| ILLINOIS FED. AID PROJECT |                |         |                    |           |