


FINAL SURVEY	SURVEYED	DATE
NOTE BOOK NO.	PLOTTED	BY
AREAS CHECKED	DATE	

ORIGINAL SURVEY	SURVEYED	DATE
NOTE BOOK NO.	PLOTTED	BY
AREAS CHECKED	DATE	

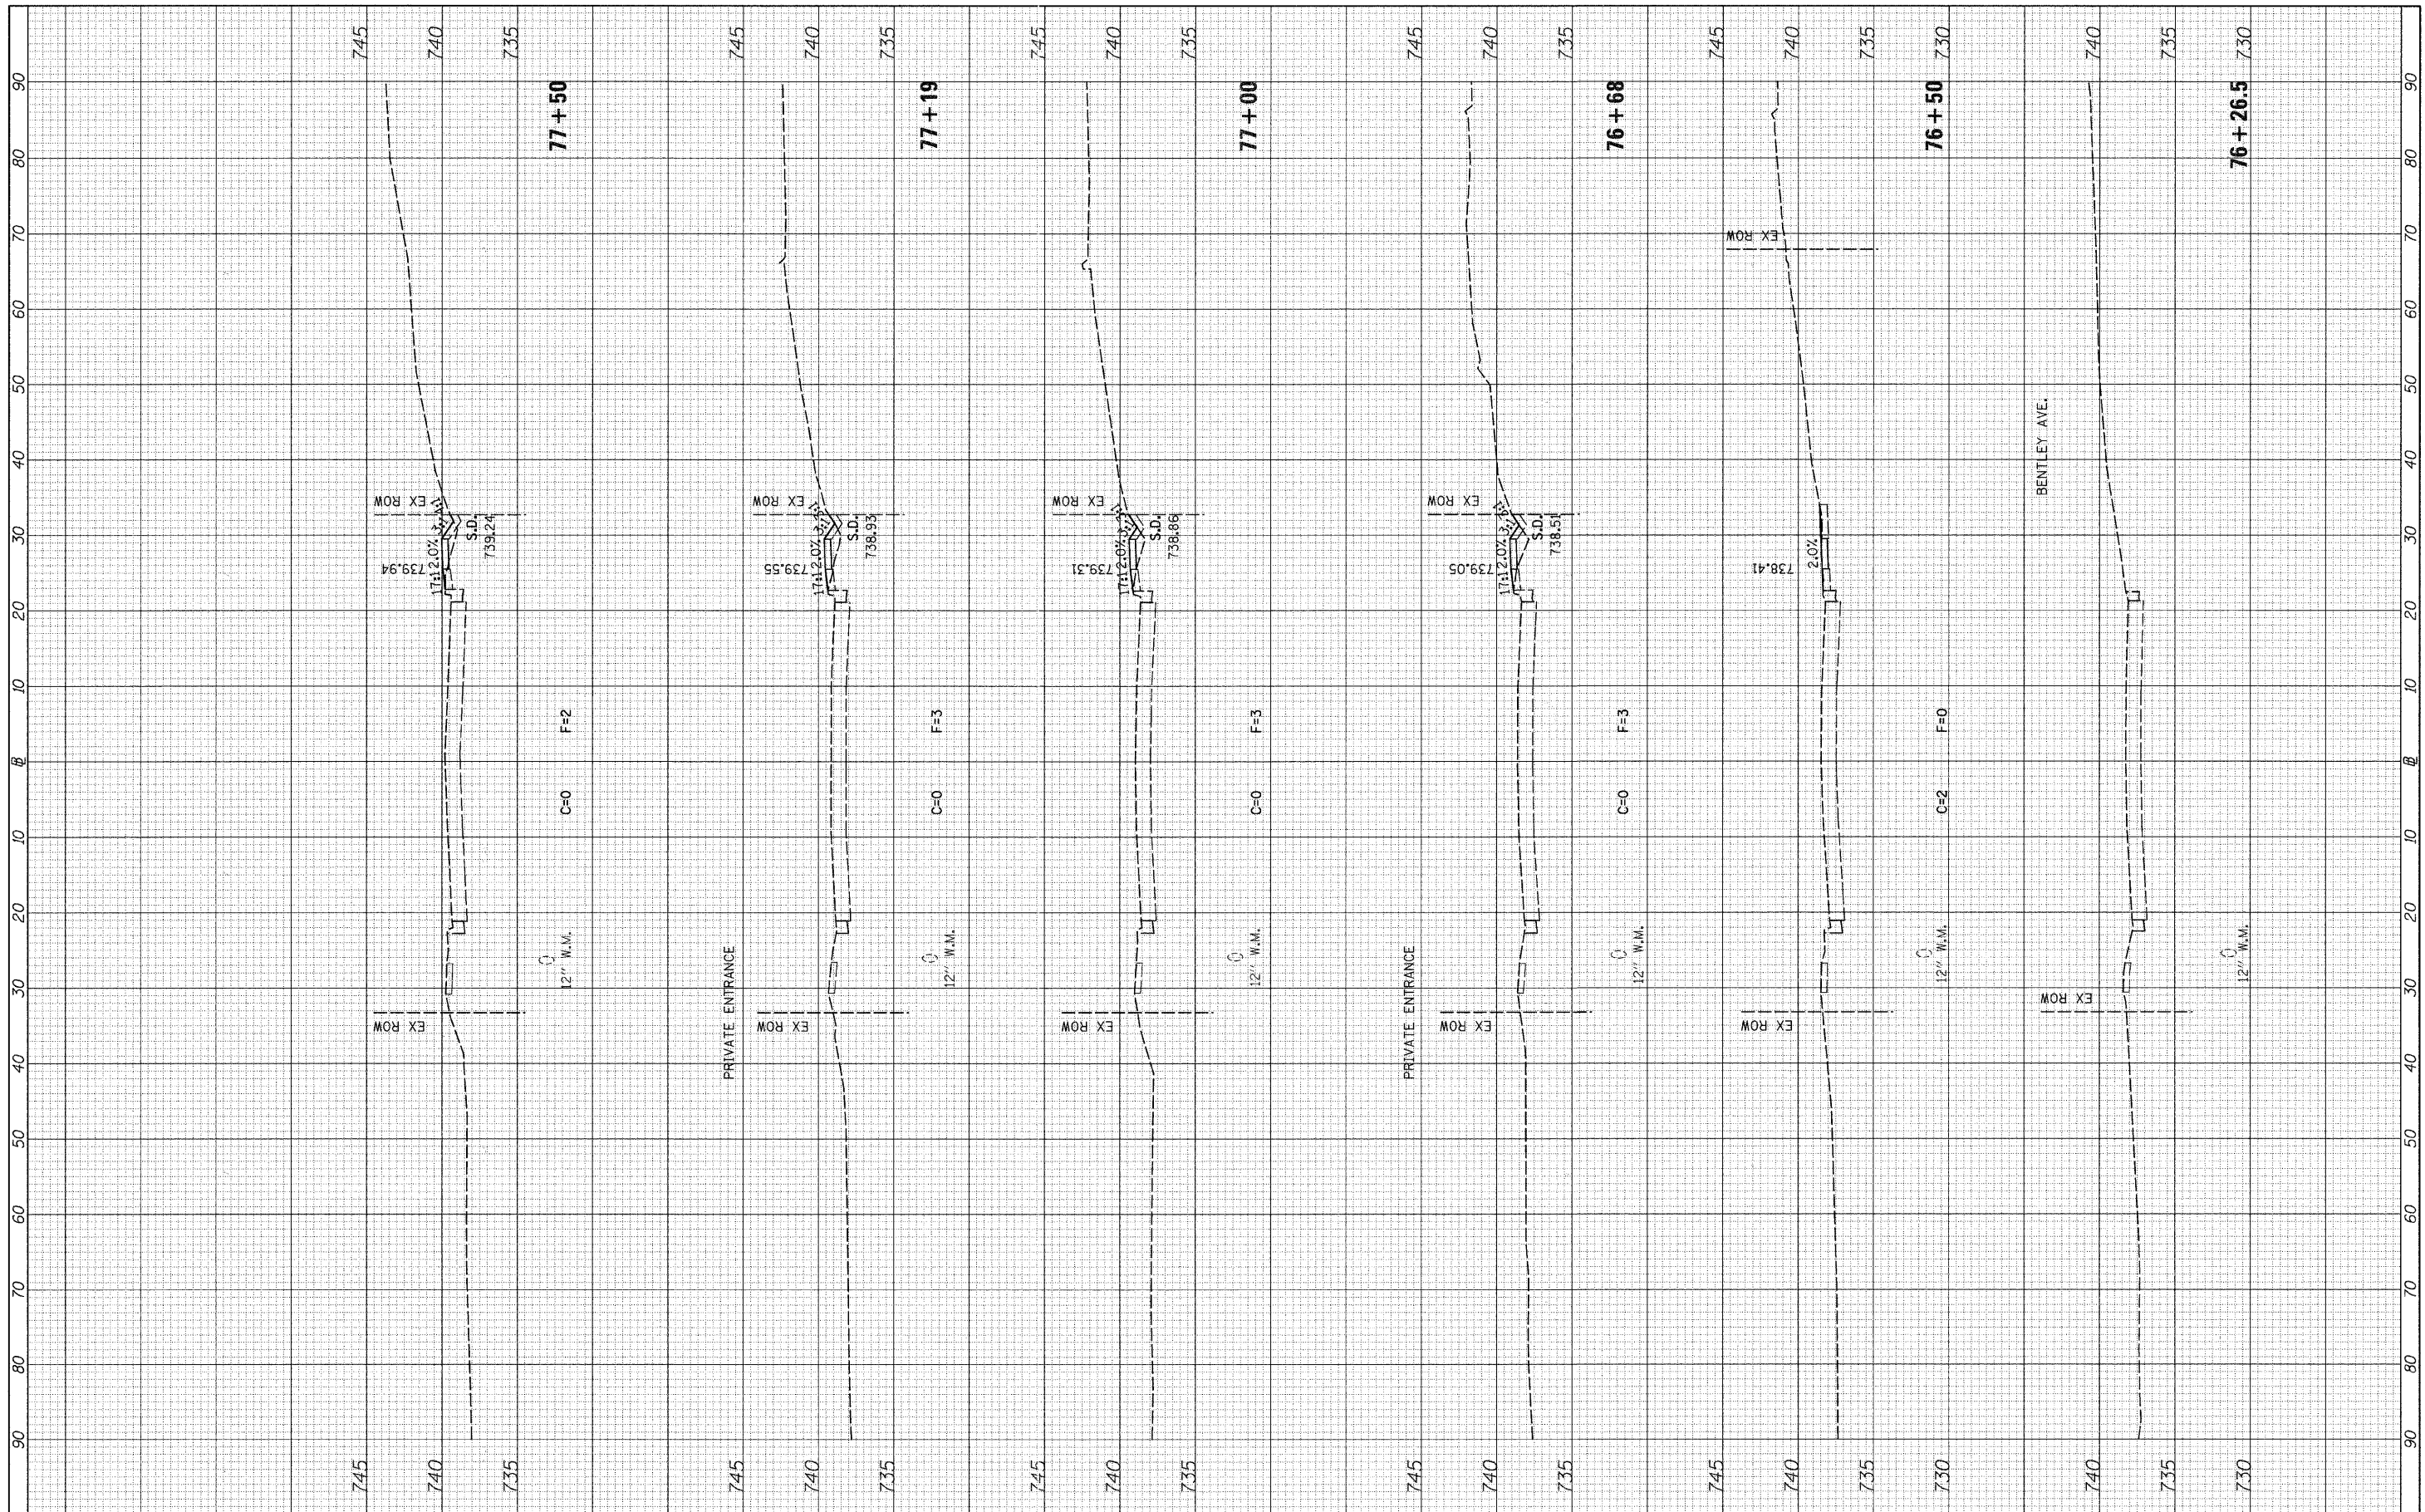

FILE NAME = v:\2791\2791f3postxsh\te_55thAve.dgn

USER NAME = bdcraene
 PLLOT SCALE = 10.0000' / IN.
 PLLOT DATE = 5/20/2011

DESIGNED -	REVISED -
DRAWN -	REVISED -
CHECKED -	REVISED -
DATE -	REVISED -

**STATE OF ILLINOIS
 DEPARTMENT OF TRANSPORTATION**

C.H. 35 (55TH ST.) POST STAGE 3 CROSS SECTIONS
 SCALE: H=10 V=5 SHEET NO. 26 OF 30 SHEETS STA. 76+26.5 TO STA. 77+50

F.A.U. RTE.	SECTION	COUNTY	TOTAL SHEETS	SHEET NO.
1504	94-00302-00-FP		240	229
CONTRACT NO. 63609			ILLINOIS FED. AID PROJECT	