


DATE	BY
SURVEYED	
PLOTTED	
NOTE BOOK	
NO.	
AREAS CHECKED	

DATE	BY
SURVEYED	
PLOTTED	
NOTE BOOK	
NO.	
AREAS CHECKED	

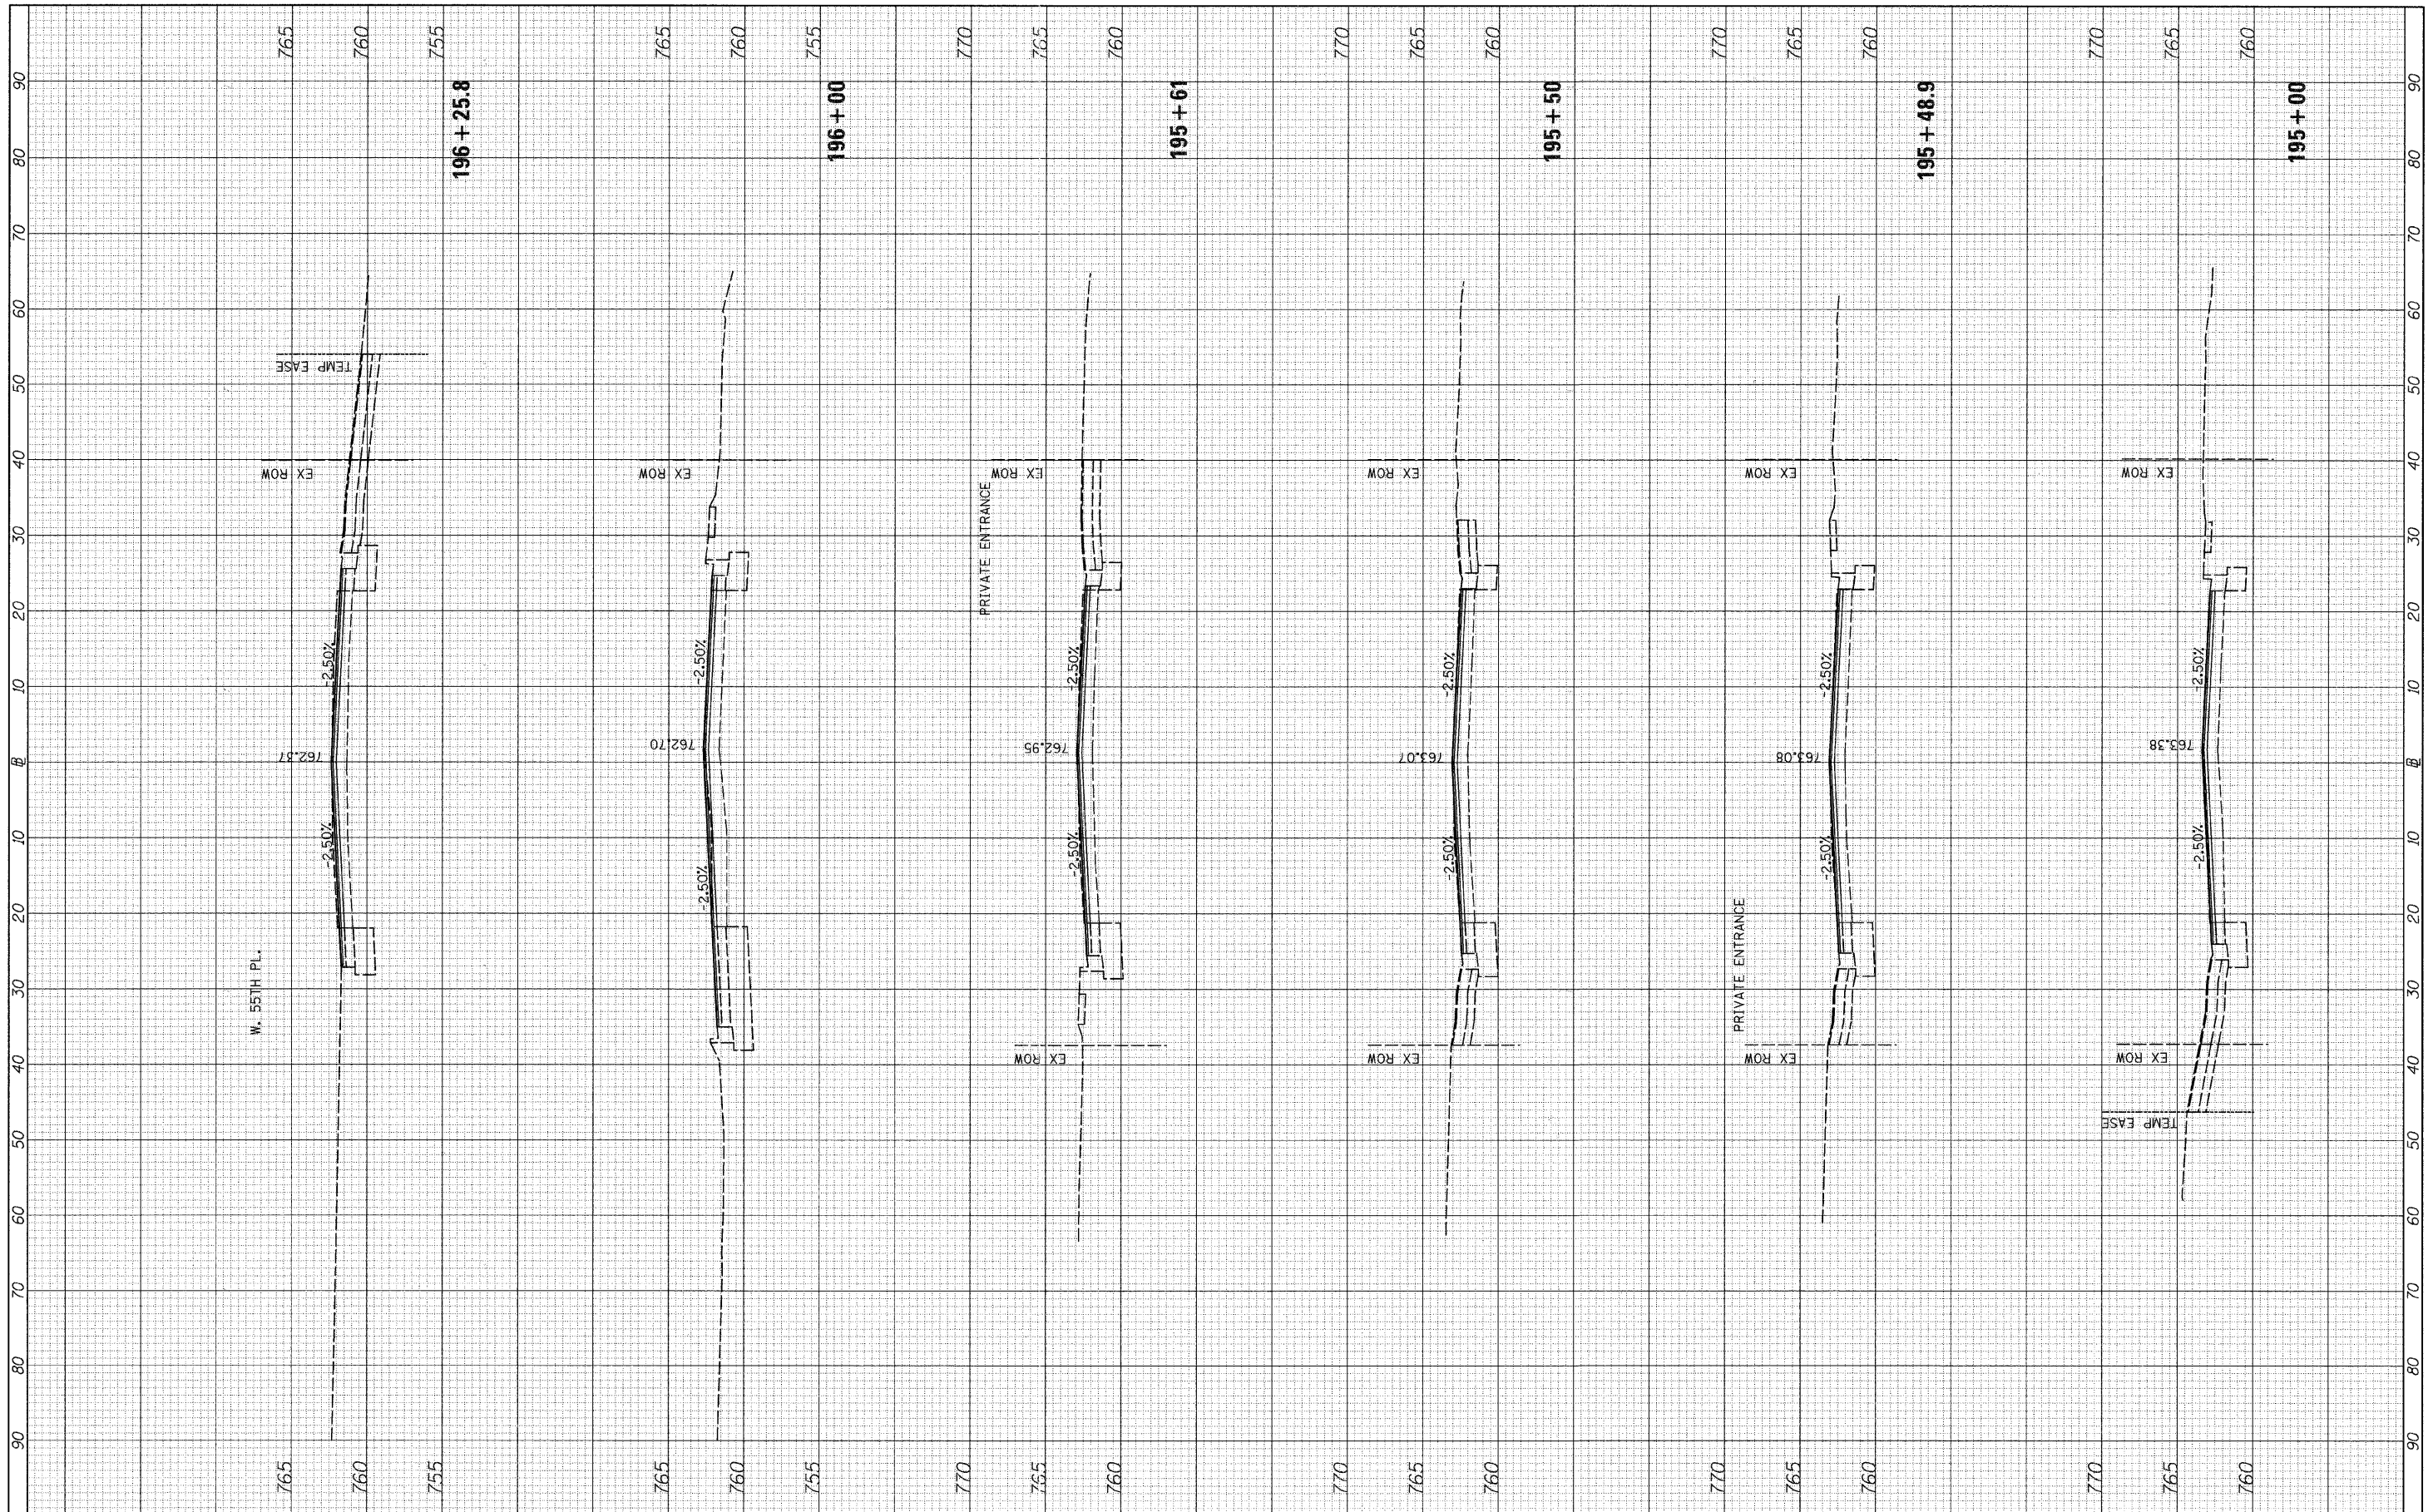

FILE NAME = V:\2791\2791f3postxshs.S_CassAve.dgn
 USER NAME = bdeor-aene
 PLOT SCALE = 10.0000' / IN.
 PLOT DATE = 5/20/2011

DESIGNED -	REVISED -
DRAWN -	REVISED -
CHECKED -	REVISED -
DATE -	REVISED -

**STATE OF ILLINOIS
DEPARTMENT OF TRANSPORTATION**

CASS AVE. (SOUTH LEG) POST STAGE 3 CROSS SECTIONS
 SCALE: H=10 V=5 SHEET NO. 2 OF 7 SHEETS STA. 195+00 TO STA. 196+25.8

F.A.U. RTE.	SECTION	COUNTY	TOTAL SHEETS	SHEET NO.
1504	94-00302-00-FP	DU PAGE	240	235
CONTRACT NO. 63609			ILLINOIS FED. AID PROJECT	