


FINAL SURVEY	SURVEYED	DATE
NOTE BOOK NO.	PLOTTED	BY
AREAS CHECKED	DATE	

ORIGINAL SURVEY	SURVEYED	DATE
NOTE BOOK NO.	PLOTTED	BY
AREAS CHECKED	DATE	

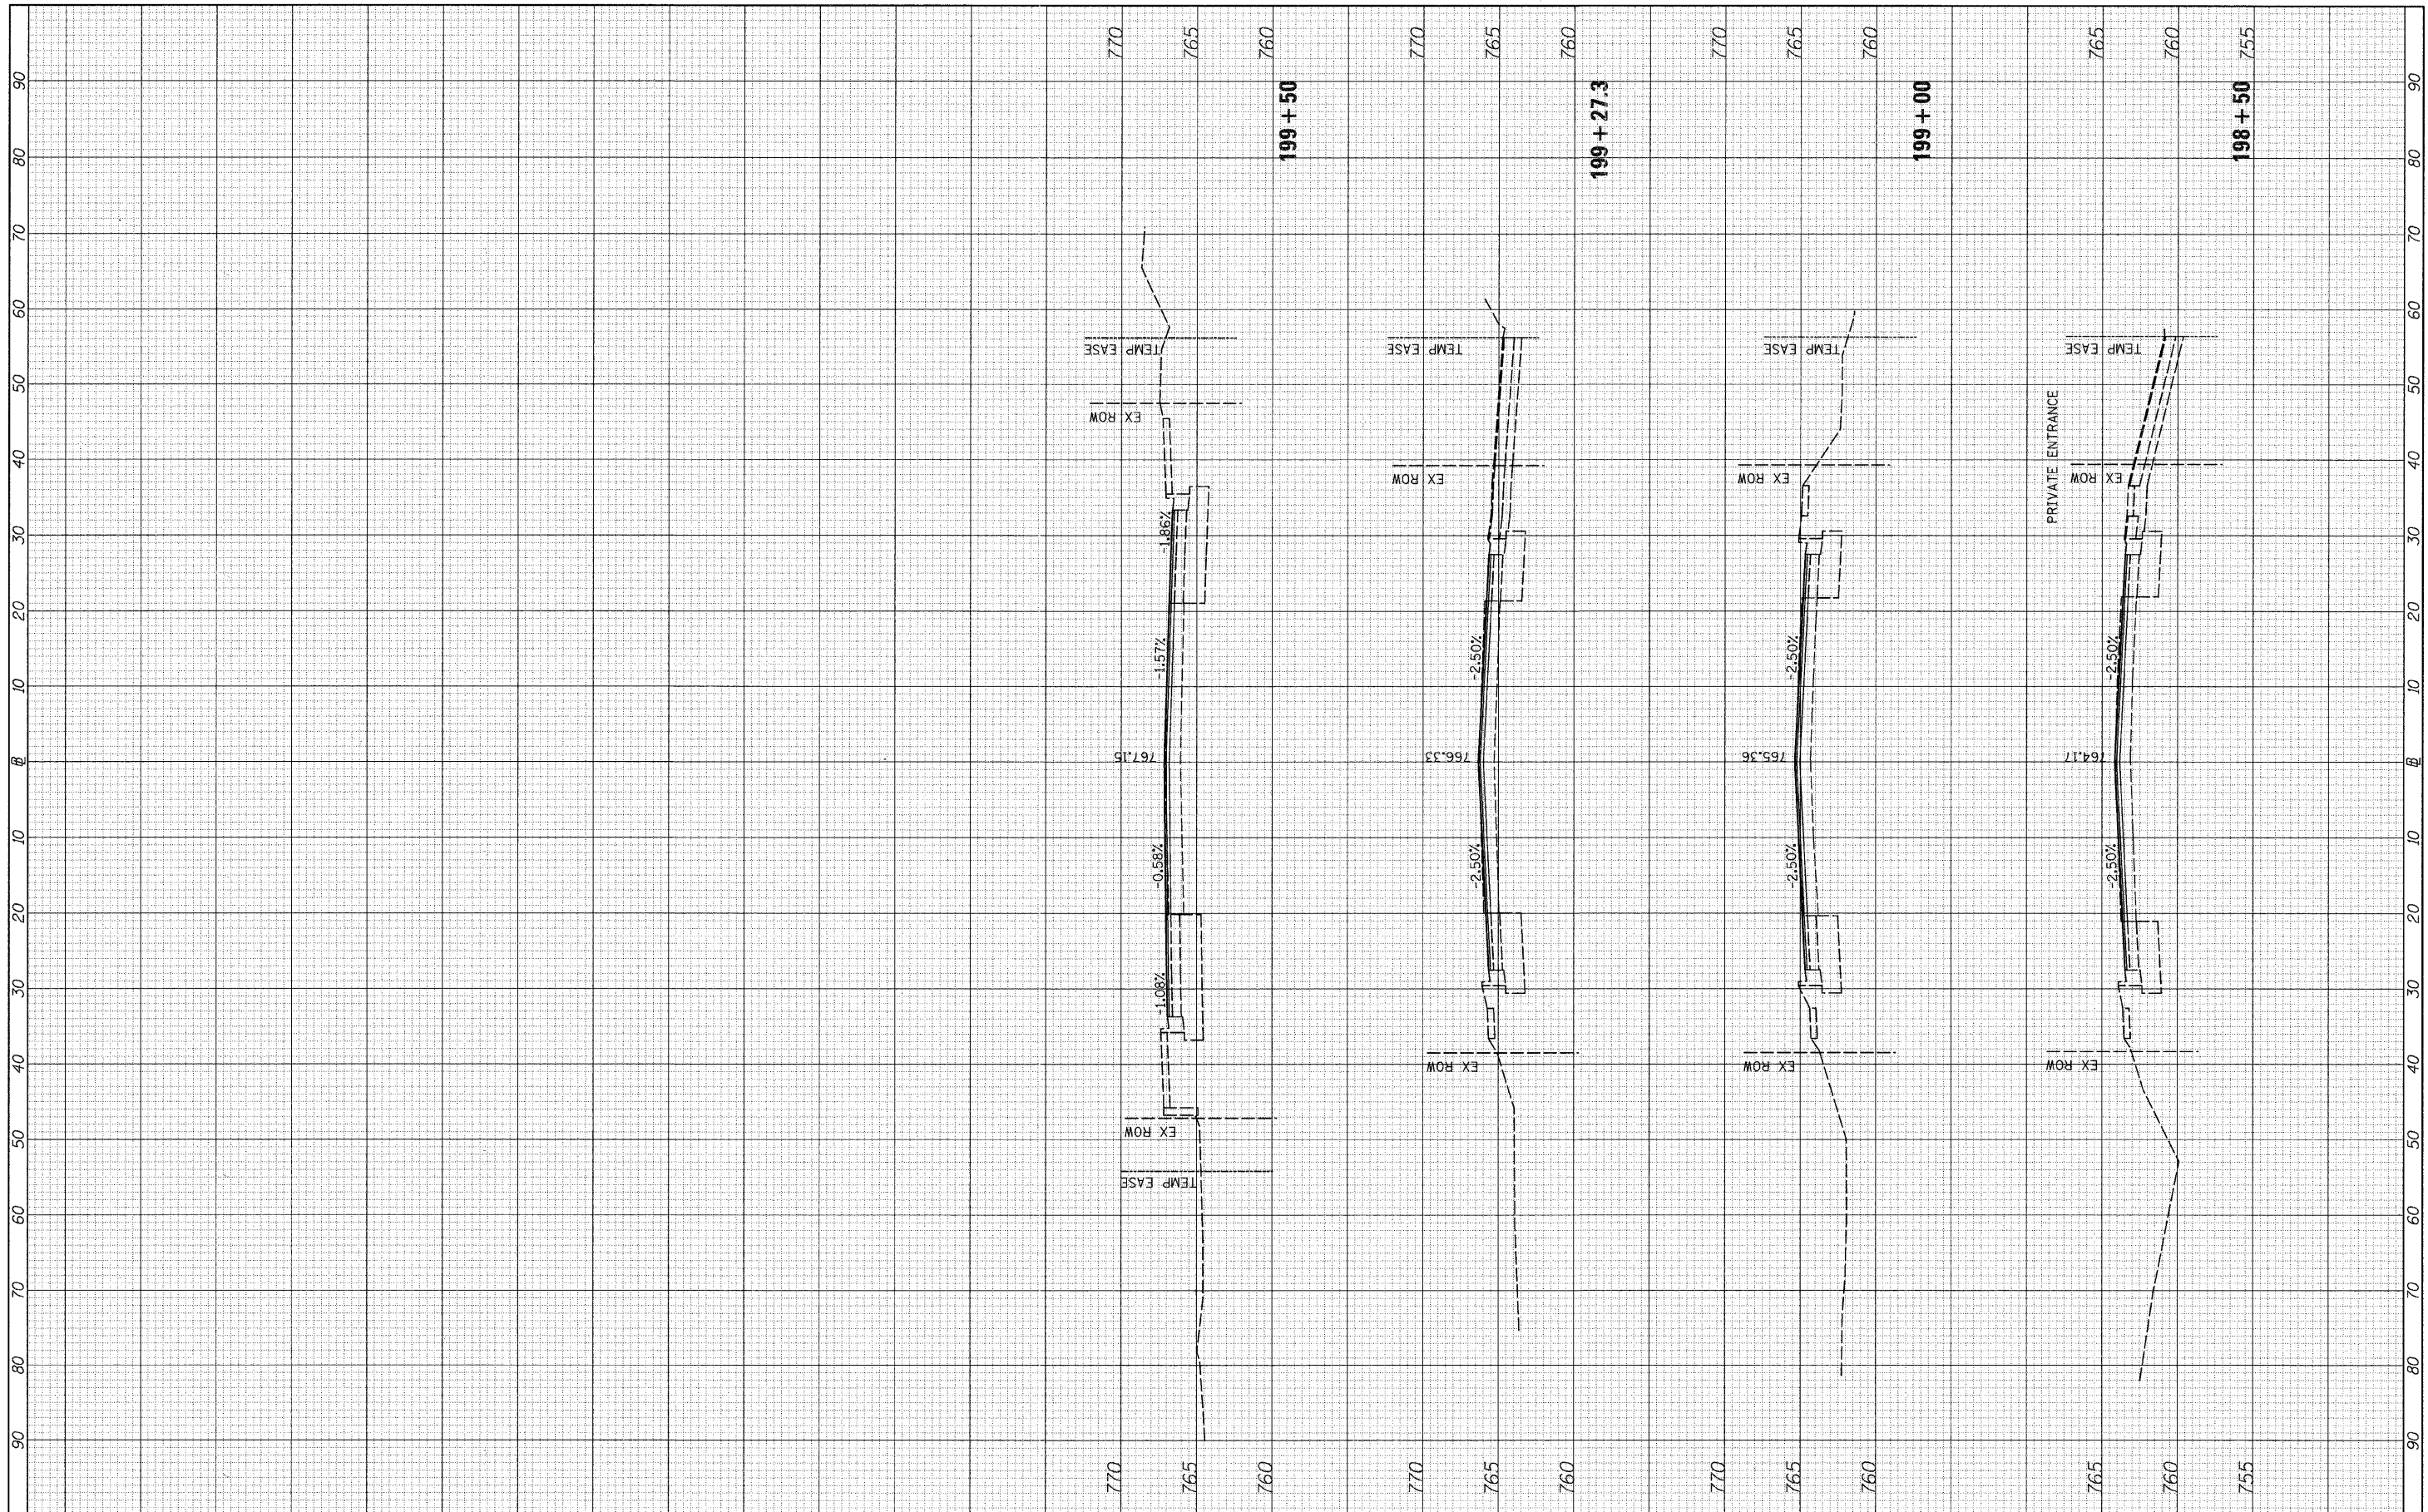

FILE NAME =  
V:\2791\2791f3postxshs\_S\_CassAve.dgn

USER NAME = bdeoraeno	DESIGNED -	REVISED -
PLOT SCALE = 10.0000 "/td> <td>DRAWN -</td> <td>REVISED -</td>	DRAWN -	REVISED -
PLOT DATE = 5/20/2011	CHECKED -	REVISED -
	DATE -	REVISED -

**STATE OF ILLINOIS  
DEPARTMENT OF TRANSPORTATION**

**CASS AVE. (SOUTH LEG) POST STAGE 3 CROSS SECTIONS**

SCALE: H=10 V=5 SHEET NO. 4 OF 7 SHEETS STA. 198+50 TO STA. 199+50

F.A.U. RTE.	SECTION	COUNTY	TOTAL SHEETS	SHEET NO.
1504	94-00302-00-FP	DU PAGE	240	237
CONTRACT NO. 63609			ILLINOIS FED. AID PROJECT	