


FINAL SURVEY NO.	SURVEYED	DATE
NOTE BOOK NO.	PLOTTED	BY
AREAS CHECKED	TEMPLATE	
	AREAS CHECKED	

ORIGINAL SURVEY NO.	SURVEYED	DATE
NOTE BOOK NO.	PLOTTED	BY
AREAS CHECKED	TEMPLATE	
	AREAS CHECKED	

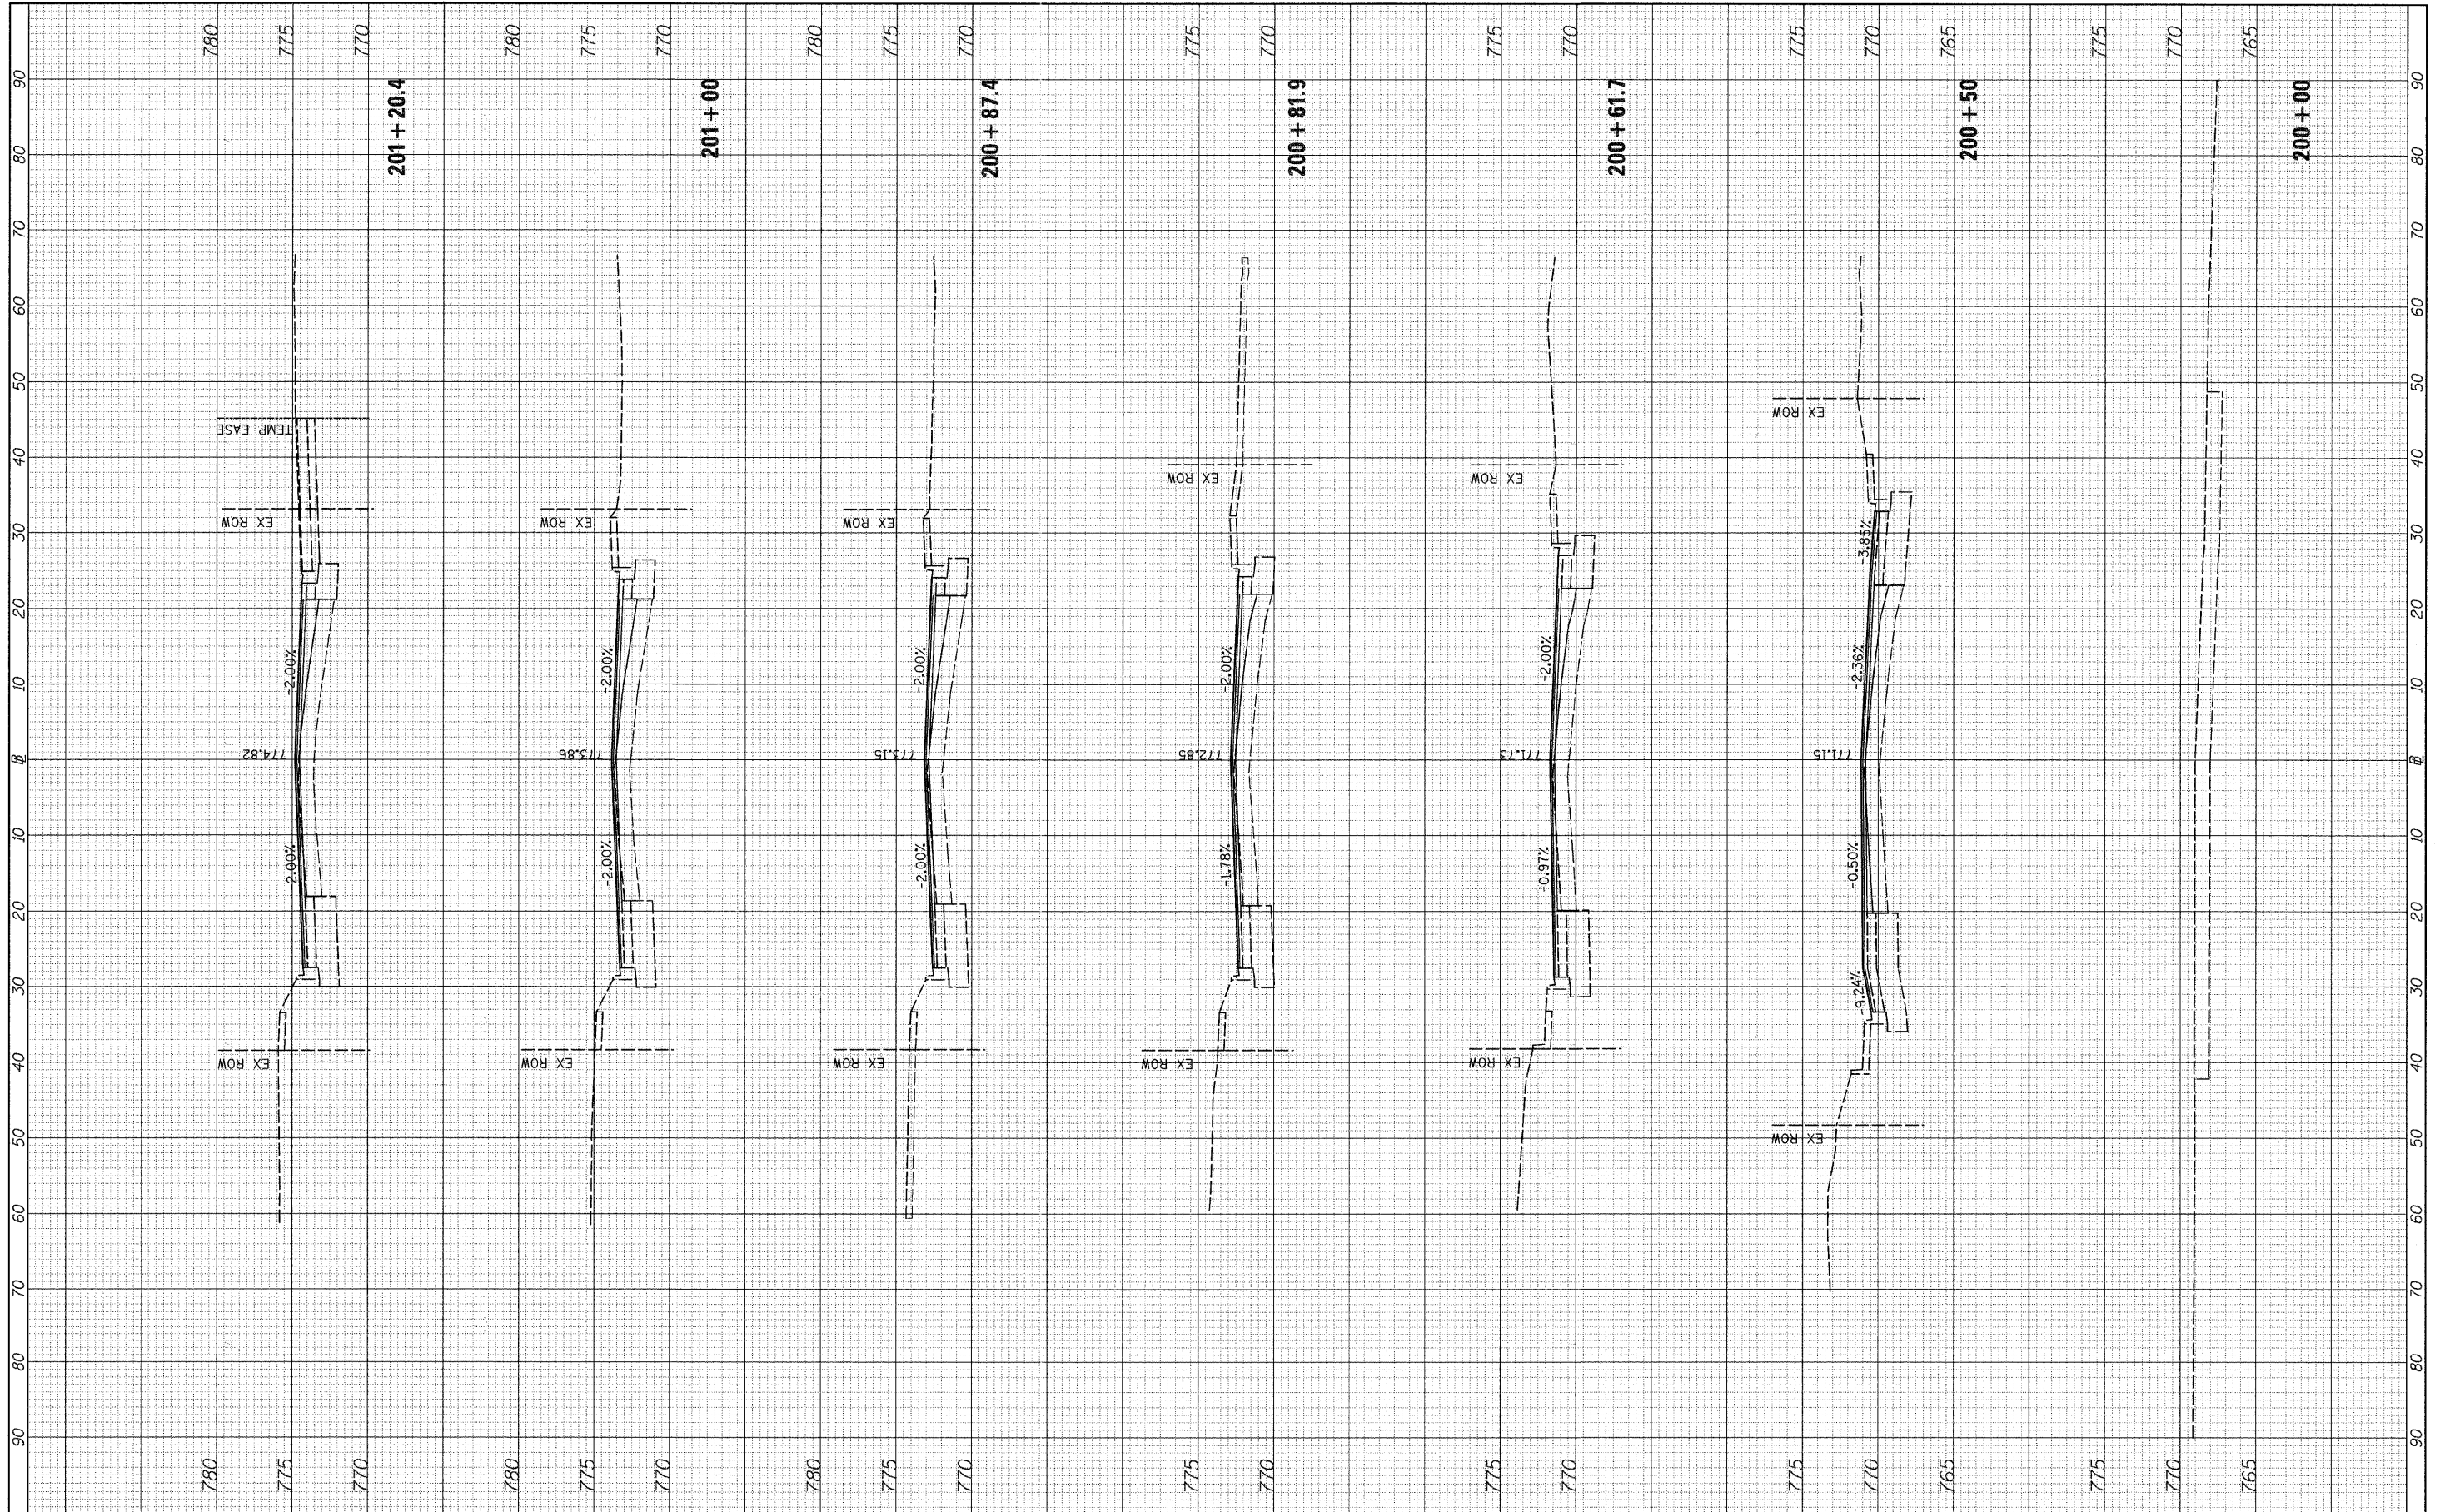

FILE NAME = V:\2791\2791F3postxshs.N.Cassfive.dgn

USER NAME = bdeor-aeno	DESIGNED -	REVISED -
PLOT SCALE = 1/8" = 10' / IN.	DRAWN -	REVISED -
PLOT DATE = 5/28/2011	CHECKED -	REVISED -
	DATE -	REVISED -

**STATE OF ILLINOIS
DEPARTMENT OF TRANSPORTATION**

CASS AVE. (NORTH LEG) POST STAGE 3 CROSS SECTIONS

SCALE: H=10 V=5 SHEET NO. 5 OF 7 SHEETS STA. 200+00 TO STA. 201+20.4

F.A.U. RTE.	SECTION	COUNTY	TOTAL SHEETS	SHEET NO.
1504	94-00302-00-FP	DU PAGE	240	238
CONTRACT NO. 63609			ILLINOIS FED. AID PROJECT	