


SEE ADVANCE SIGN SEQUENCE (A)

LEGEND

- TYPE II BARRICADES OR DRUMS WITH STEADY BURNING LIGHTS @ 50 FT CENTERS ALONG ROADWAY (TANGENT) AND 25 FT CENTERS ALONG TAPERS.
- TYPE III BARRICADES WITH STEADY BURNING LIGHTS
- WORK ZONE
- ARROW BOARD
- SIGN
- TRAFFIC DIRECTION/ORIENTATION

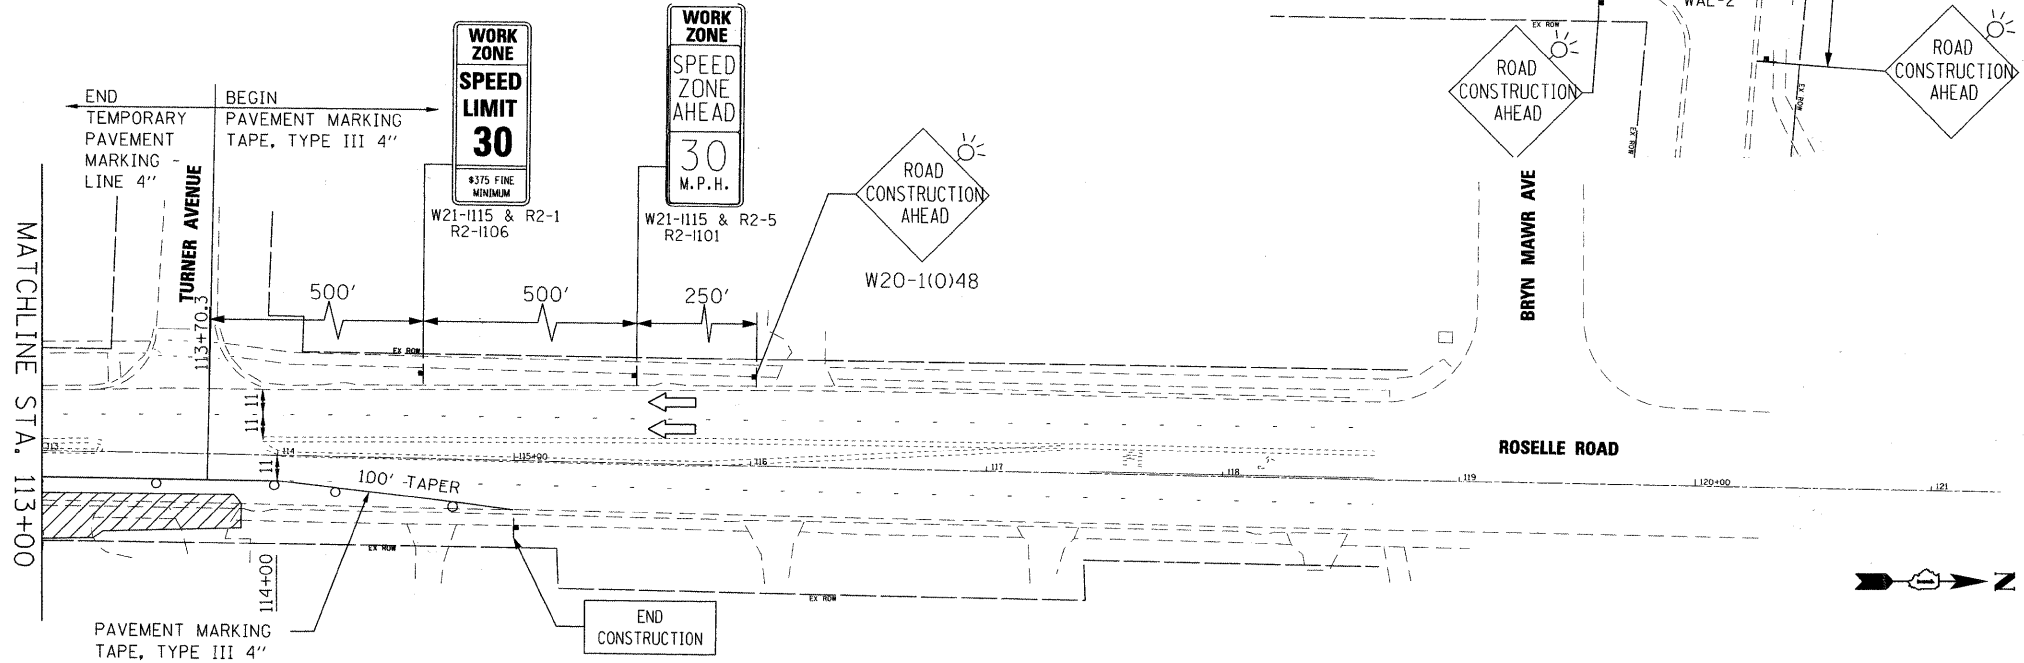

FILE NAME: P:\2010\ME\10015_Roselle.DPCDOT\CADD\Shts\Roselle-sht-STAGE01.dgn
 USER: JIN
 MILLENNIA PROFESSIONAL SERVICES



200 22ND Street, Suite 216, Lombard, IL 60148
 630.785.8110 voice, 630.839.2566 fax
 www.mps-il.com
MILLENNIA PROFESSIONAL SERVICES

DESIGNED	TVN	REVISED	-
DRAWN	JP	REVISED	-
CHECKED	TVN	REVISED	-
DATE	5/18/2011	REVISED	-

**DUPAGE COUNTY
 DEPARTMENT OF TRANSPORTATION**

**ROSELLE RD. & WALNUT ST.
 INTERSECTION IMPROVEMENTS**

**SUGGESTED STAGES OF CONSTRUCTION
 STAGE - I**

SCALE: 1"=40' SHEET NO. 1 OF 1 SHEETS STA. 102+50 TO STA. 115+00

F.A.P. RTE.	SECTION	COUNTY	TOTAL SHEETS	SHEET NO.
364	07-00184-12-CH	DUPAGE	49	16
CONTRACT NO. 63611				

FED. ROAD DIST. NO. 1 ILLINOIS FED. AID PROJECT
 P:\2010\ME\10015_Roselle.DPCDOT\CADD\Shts\Roselle-sht-STAGE01.dgn