


FINL	SURVEYED	DATE
NO.	PLOTTED	BY
	TEMPLATE	
	NO. BOOK	
	AREAS CHECKED	

ORIGINAL	SURVEYED	DATE
NO.	PLOTTED	BY
	TEMPLATE	
	NO. BOOK	
	AREAS CHECKED	

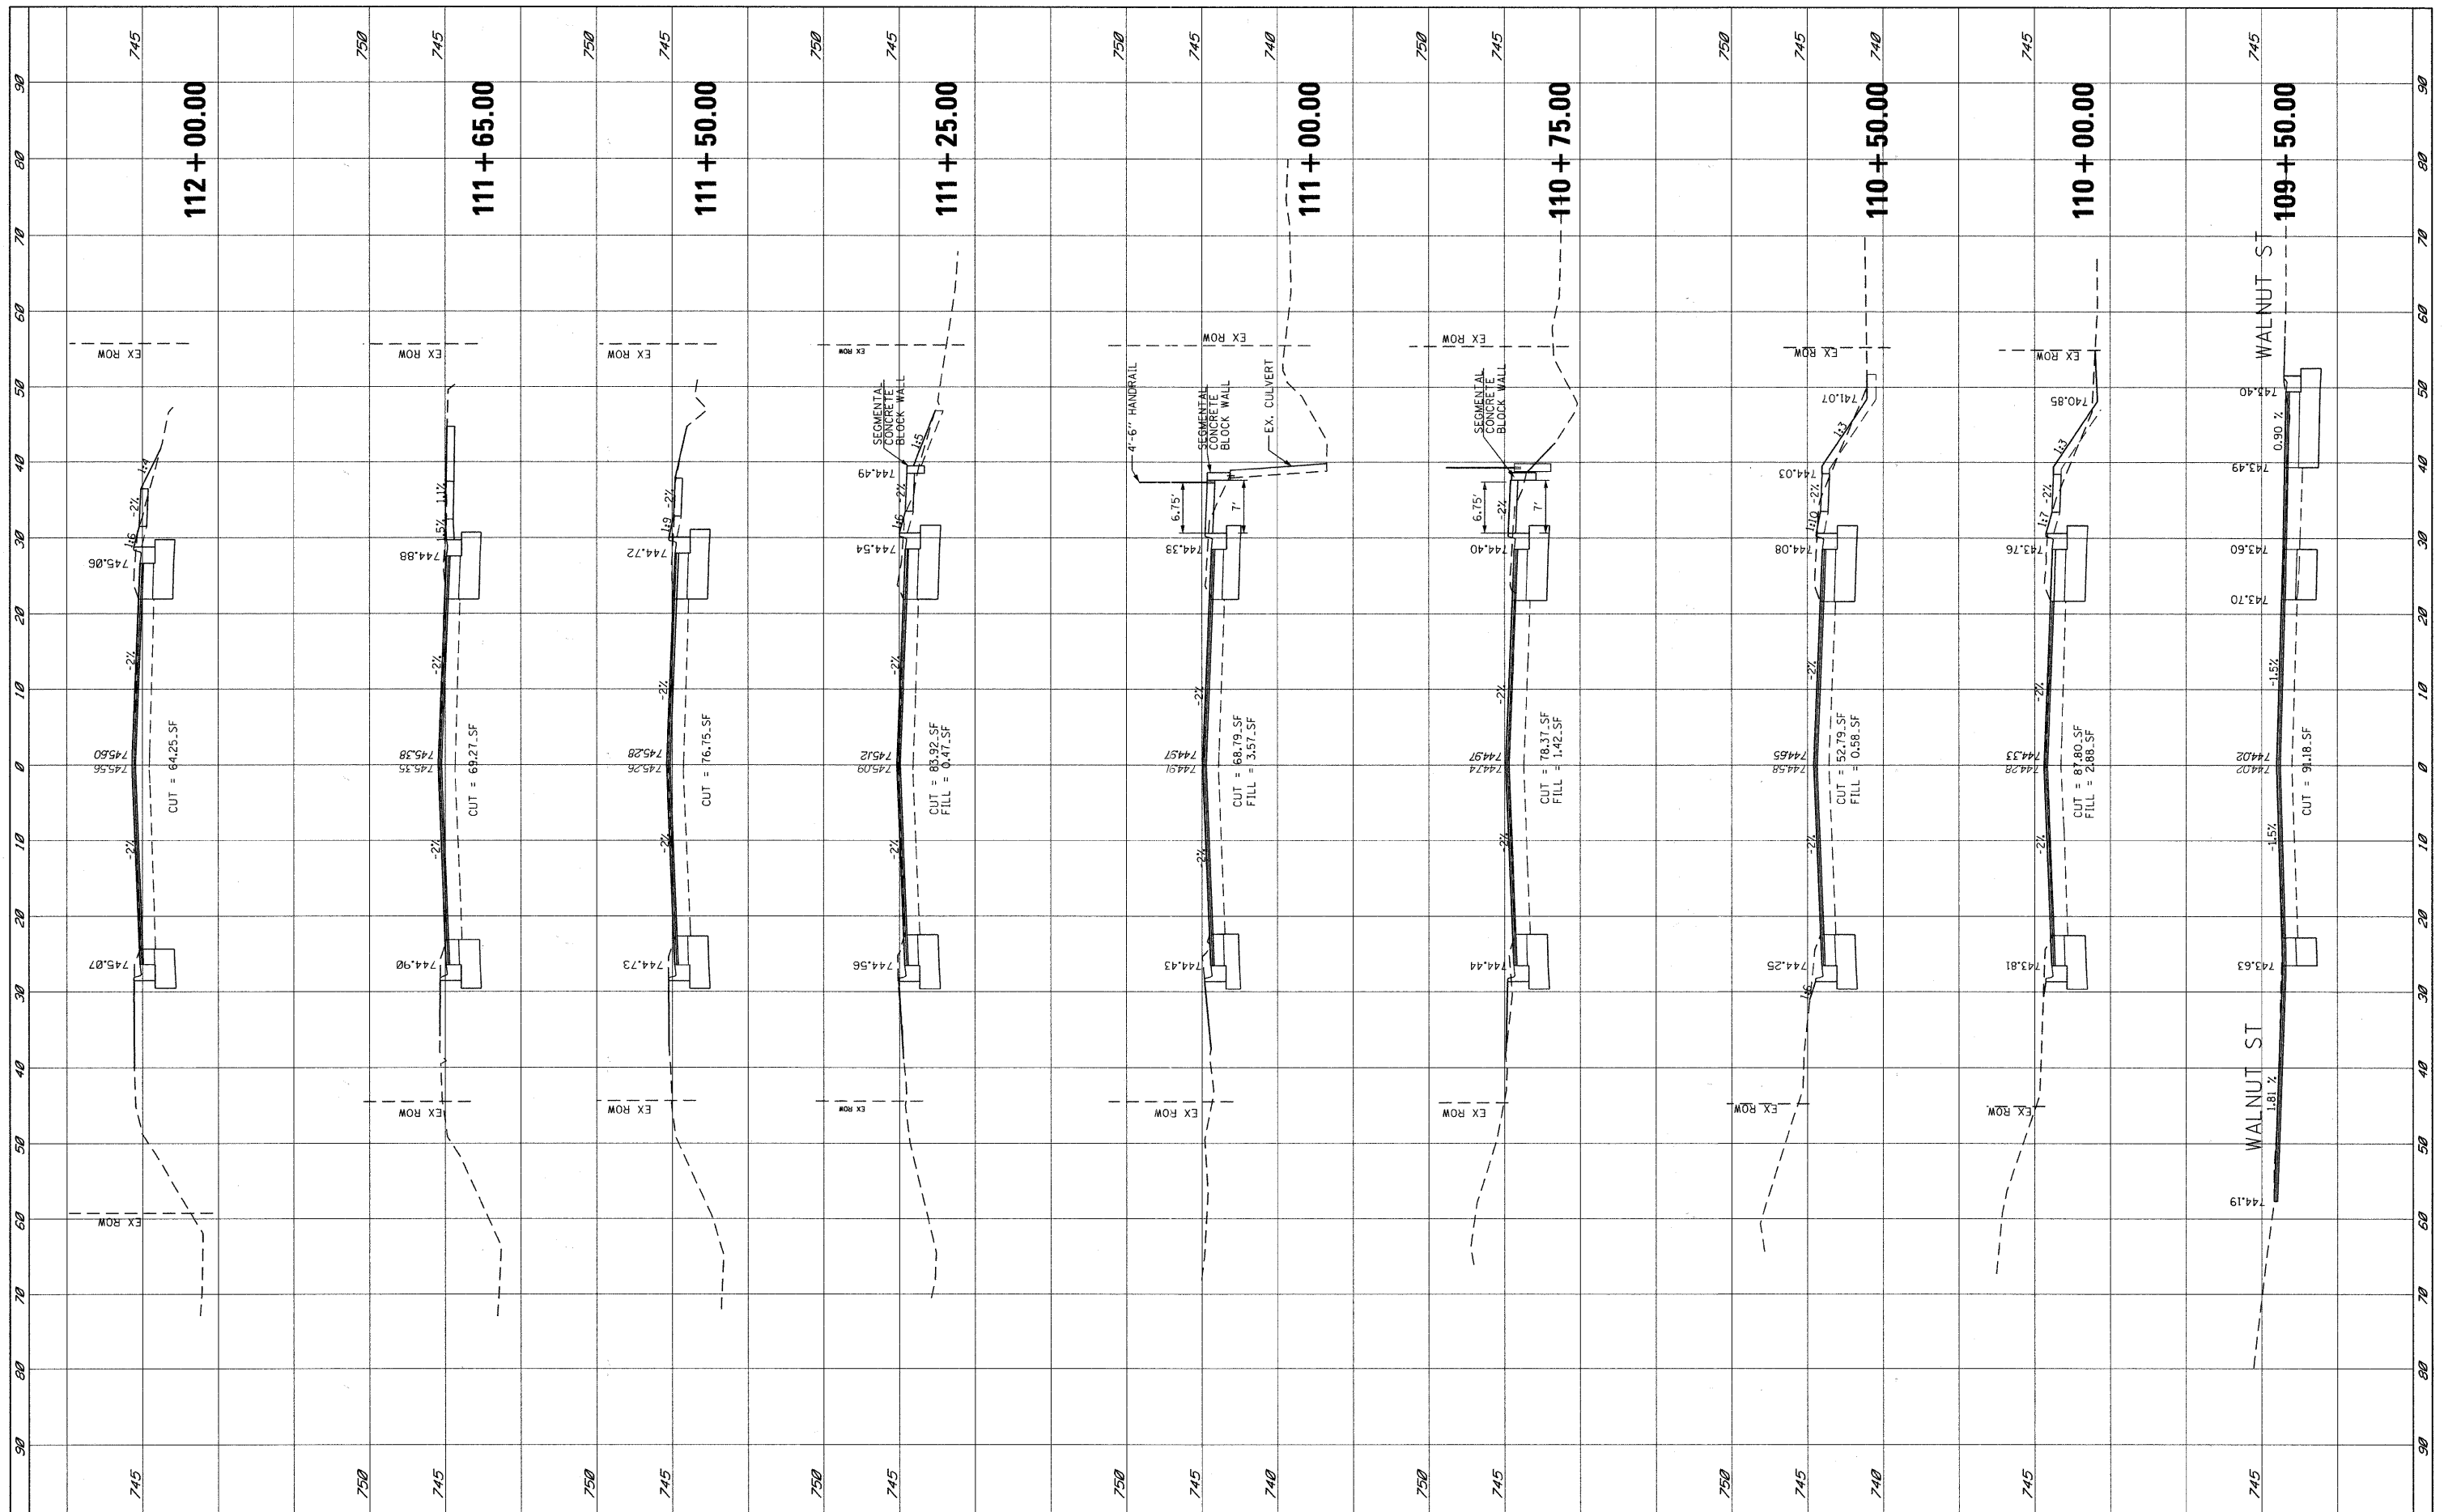

FILE NAME = P:\2010\ME10015.Roselle.DPCDOT\CADD\Shts\PKS-ROSELLE.dgn	USER NAME = Jeff	DESIGNED -	REVISED -	STATE OF ILLINOIS DEPARTMENT OF TRANSPORTATION	CROSS-SECTION ROSELLE ROAD			F.A.P. RTE. 364	SECTION 07-00184-12-CH	COUNTY DUPAGE	TOTAL SHEETS 49	SHEET NO. 36
PLOT SCALE = 10.0000' / IN.	PLOT DATE = 5/19/2011	DRAWN - JEB	REVISED -		SCALE:	SHEET NO. 2 OF 3 SHEETS	STA. 109+50.00 TO STA. 112+00.00	CONTRACT NO. 63611				
		CHECKED - TVN	REVISED -		FED. ROAD DIST. NO. ILLINOIS FED. AID PROJECT							
		DATE -	REVISED -									