


MATCH LINE STA. 360 + 00



MATCH LINE STA. 360 + 00

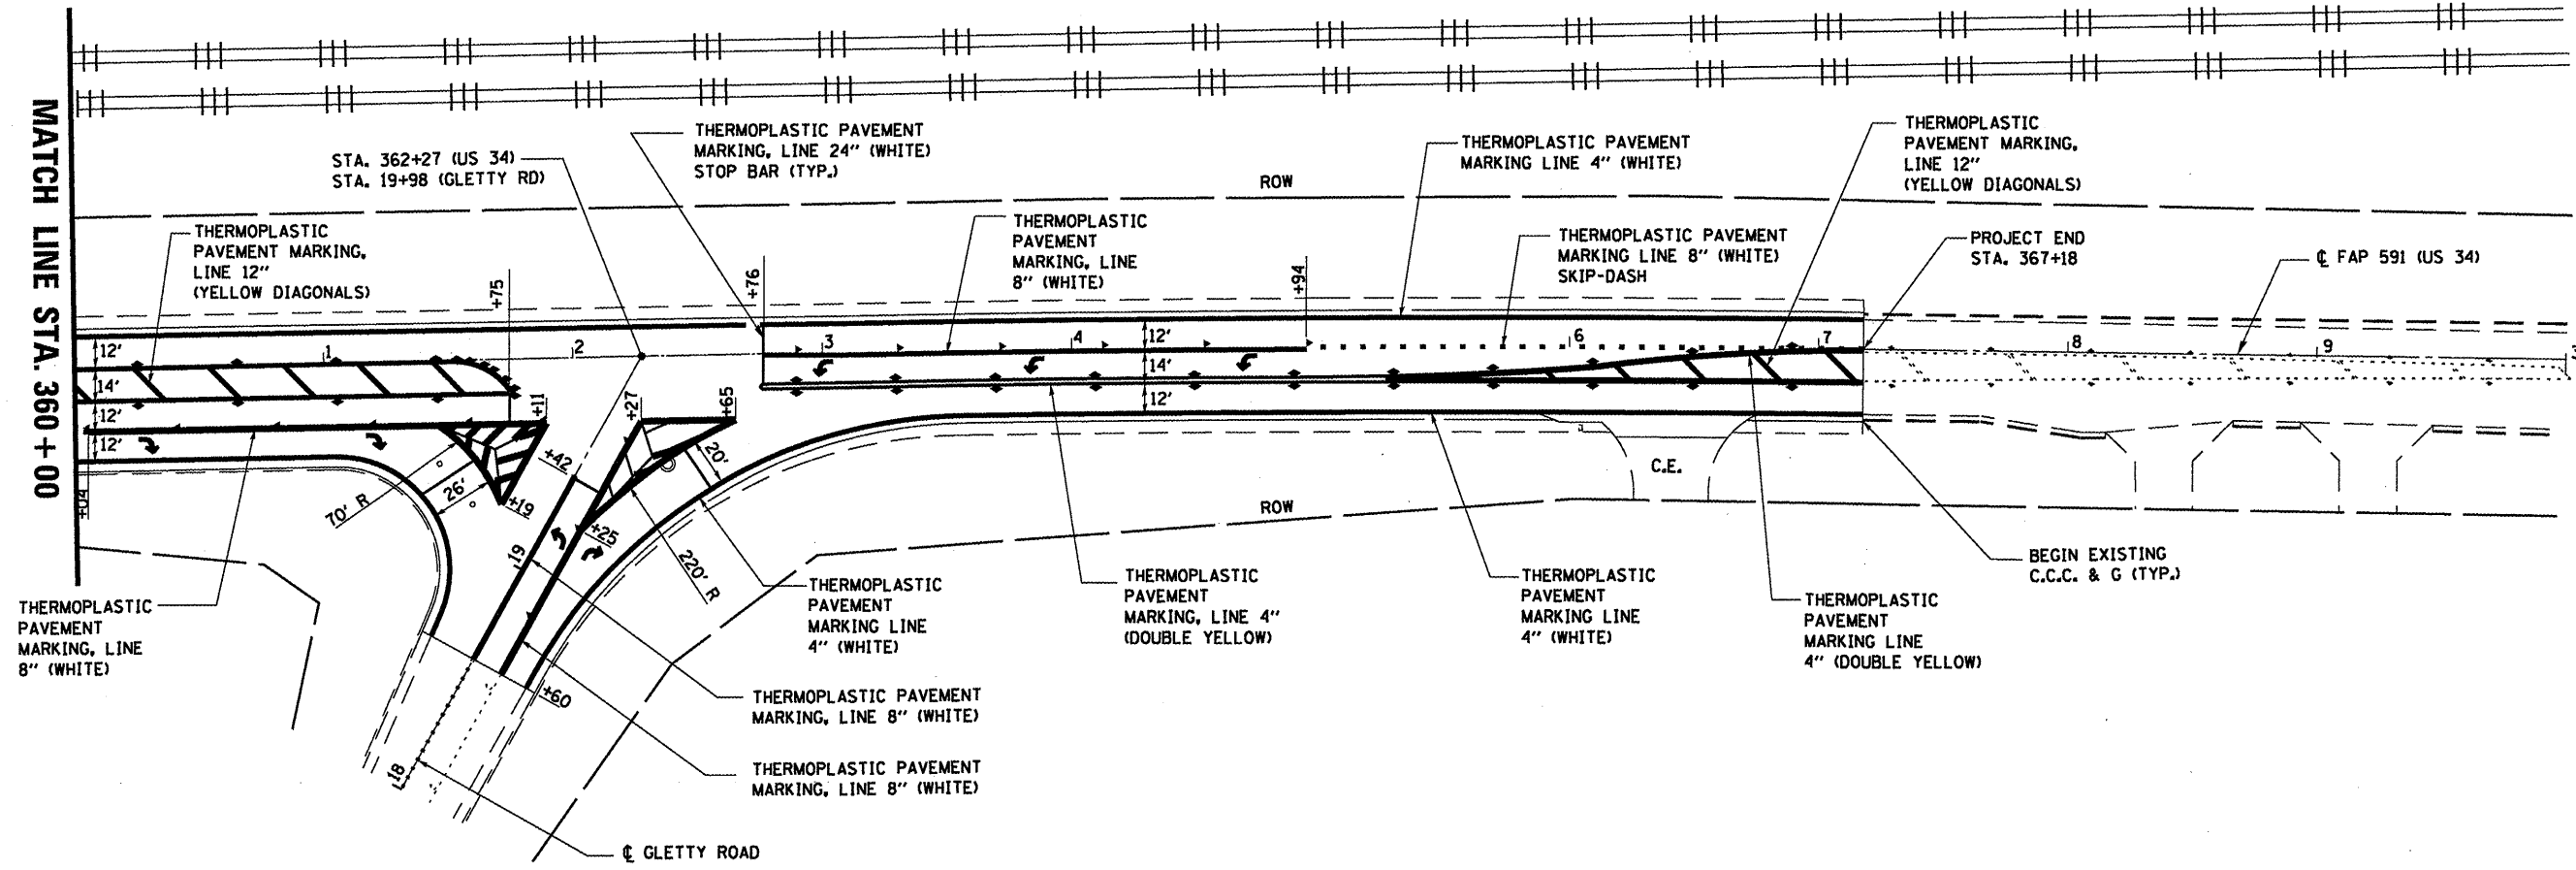

FILE NAME =	USER NAME = woodshenkr1	DESIGNED - RON WOODSHANK	REVISED -	STATE OF ILLINOIS DEPARTMENT OF TRANSPORTATION	PAVEMENT MARKING	F.A.P. RTE.	SECTION	COUNTY	TOTAL SHEETS	SHEET NO.
es:\pw\work\p1dot\woodshenkr1\d0268411\066845-shr-details.dgn	DRAWN - RON WOODSHANK	REVISED -	591			D3 INTERMITTENT RS 2012-1	DEKALB	12	8	
PLOT SCALE = 1/8" = 100'-0"	CHECKED -	REVISED -	CONTRACT NO. 66B45							
PLOT DATE = 6/13/2011	DATE -	REVISED -	ILLINOIS FED. AID PROJECT							
					SCALE: _____	SHEET NO. 1 OF 1 SHEETS		STA. 351+58 TO STA. 367+18		