



T9N - R7E - 4PM
SECTION 14

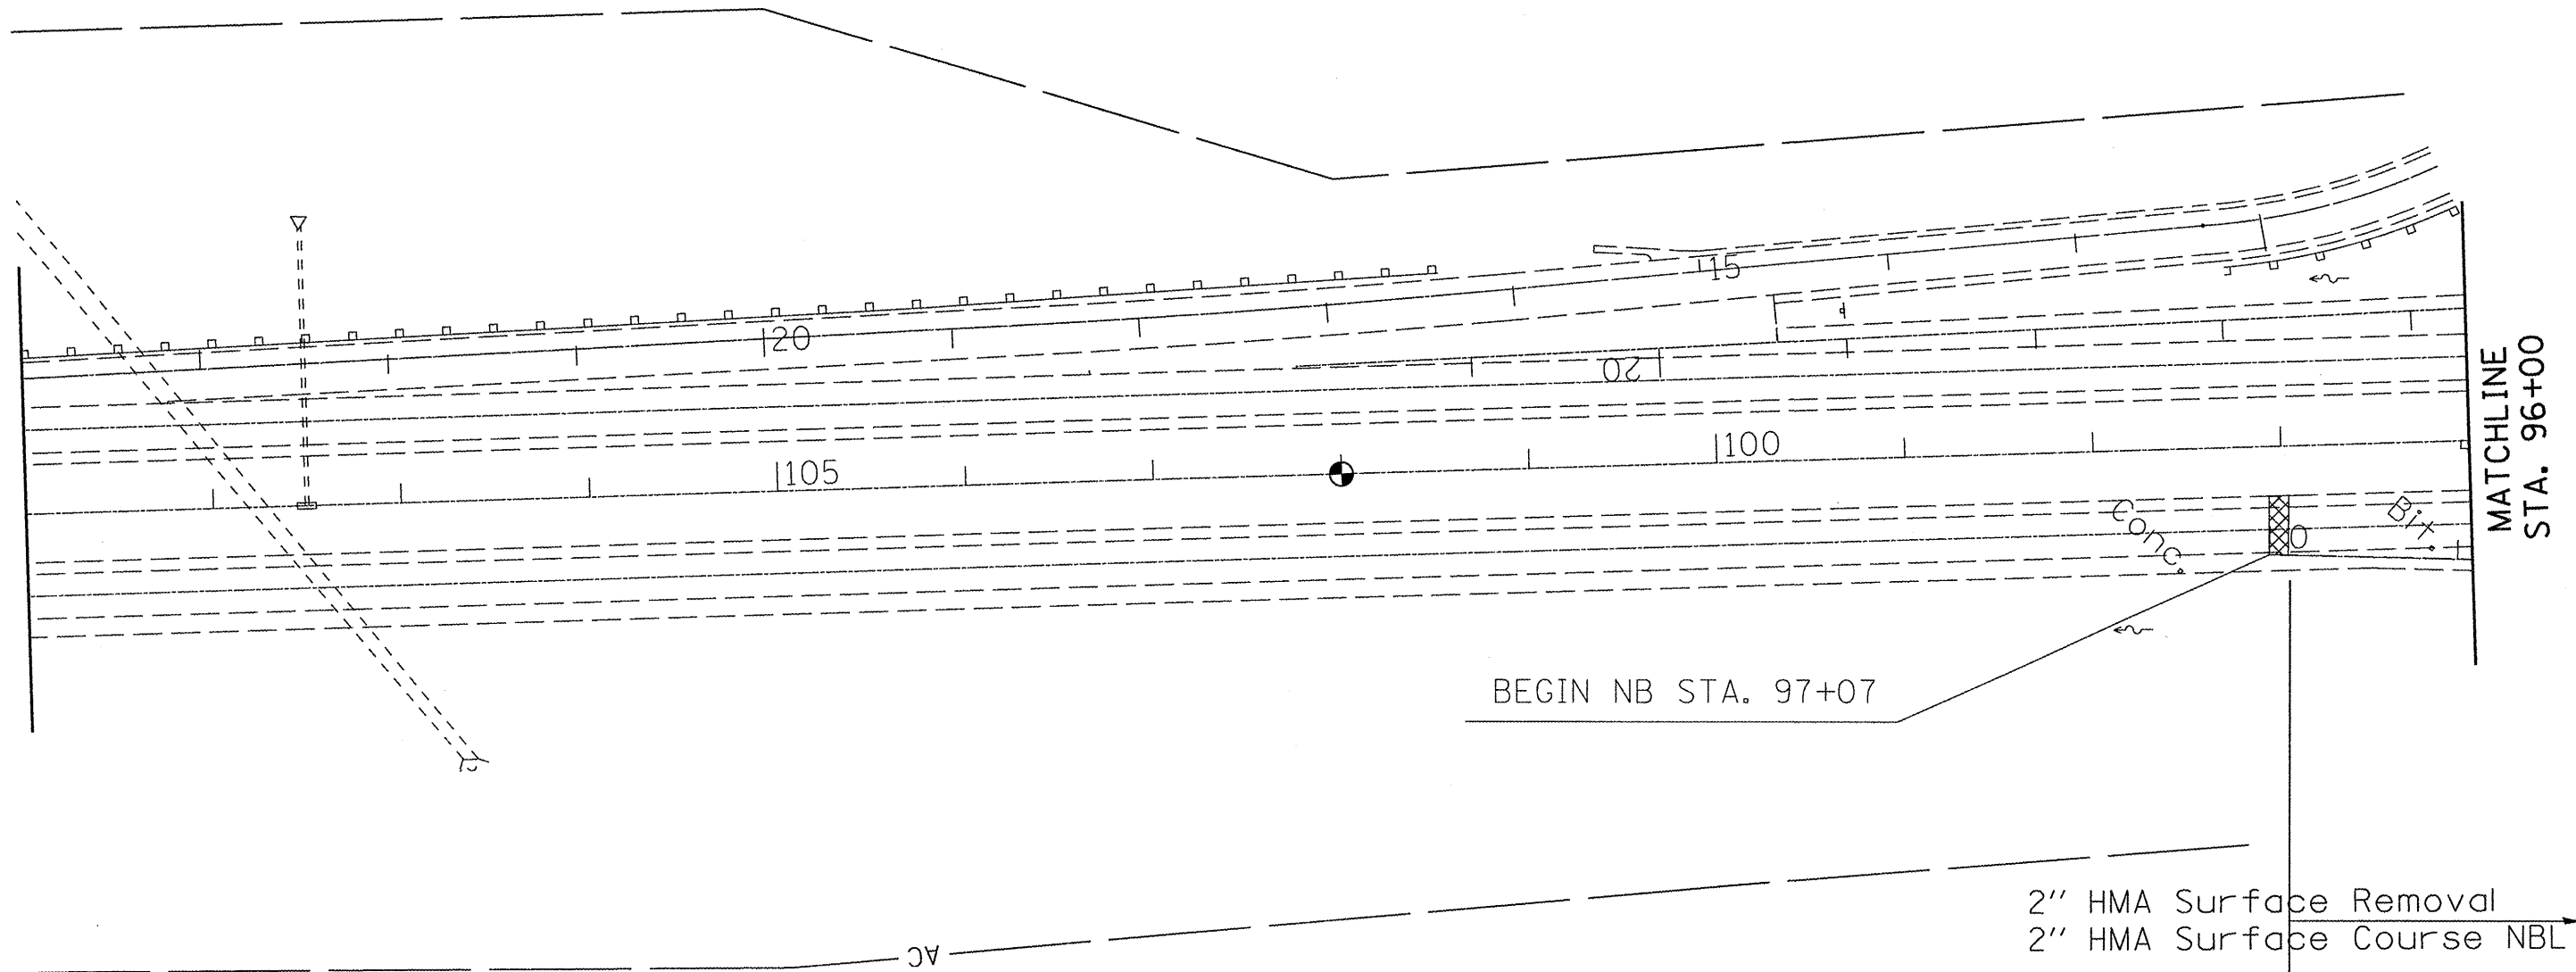

 Butt Joint

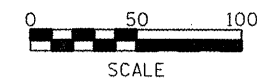

PLOT DATE = 5/11/2011
FILE NAME = general.dgn
PLOT SCALE = 90.9091' / in.
USER NAME = AdadeSA

FILE NAME = general.dgn	USER NAME = AdadeSA	DESIGNED -	REVISED -
		DRAWN -	REVISED -
	PLOT SCALE = 90.9091' / in.	CHECKED -	REVISED -
	PLOT DATE = 5/11/2011	DATE -	REVISED -

**STATE OF ILLINOIS
DEPARTMENT OF TRANSPORTATION**

PLAN SHEET			
SCALE:	SHEET NO.	OF SHEETS	STA. TO STA.

F.A.P. RTE. 318	SECTION (72-7)RS-1	COUNTY PEORIA	TOTAL SHEETS 32	SHEET NO. 14
CONTRACT NO. 68673				
ILLINOIS FED. AID PROJECT				