




BEGIN SB STA. 91+84

STA. 94+37.78 FAP 405 =
STA. 13+12.84 US 150

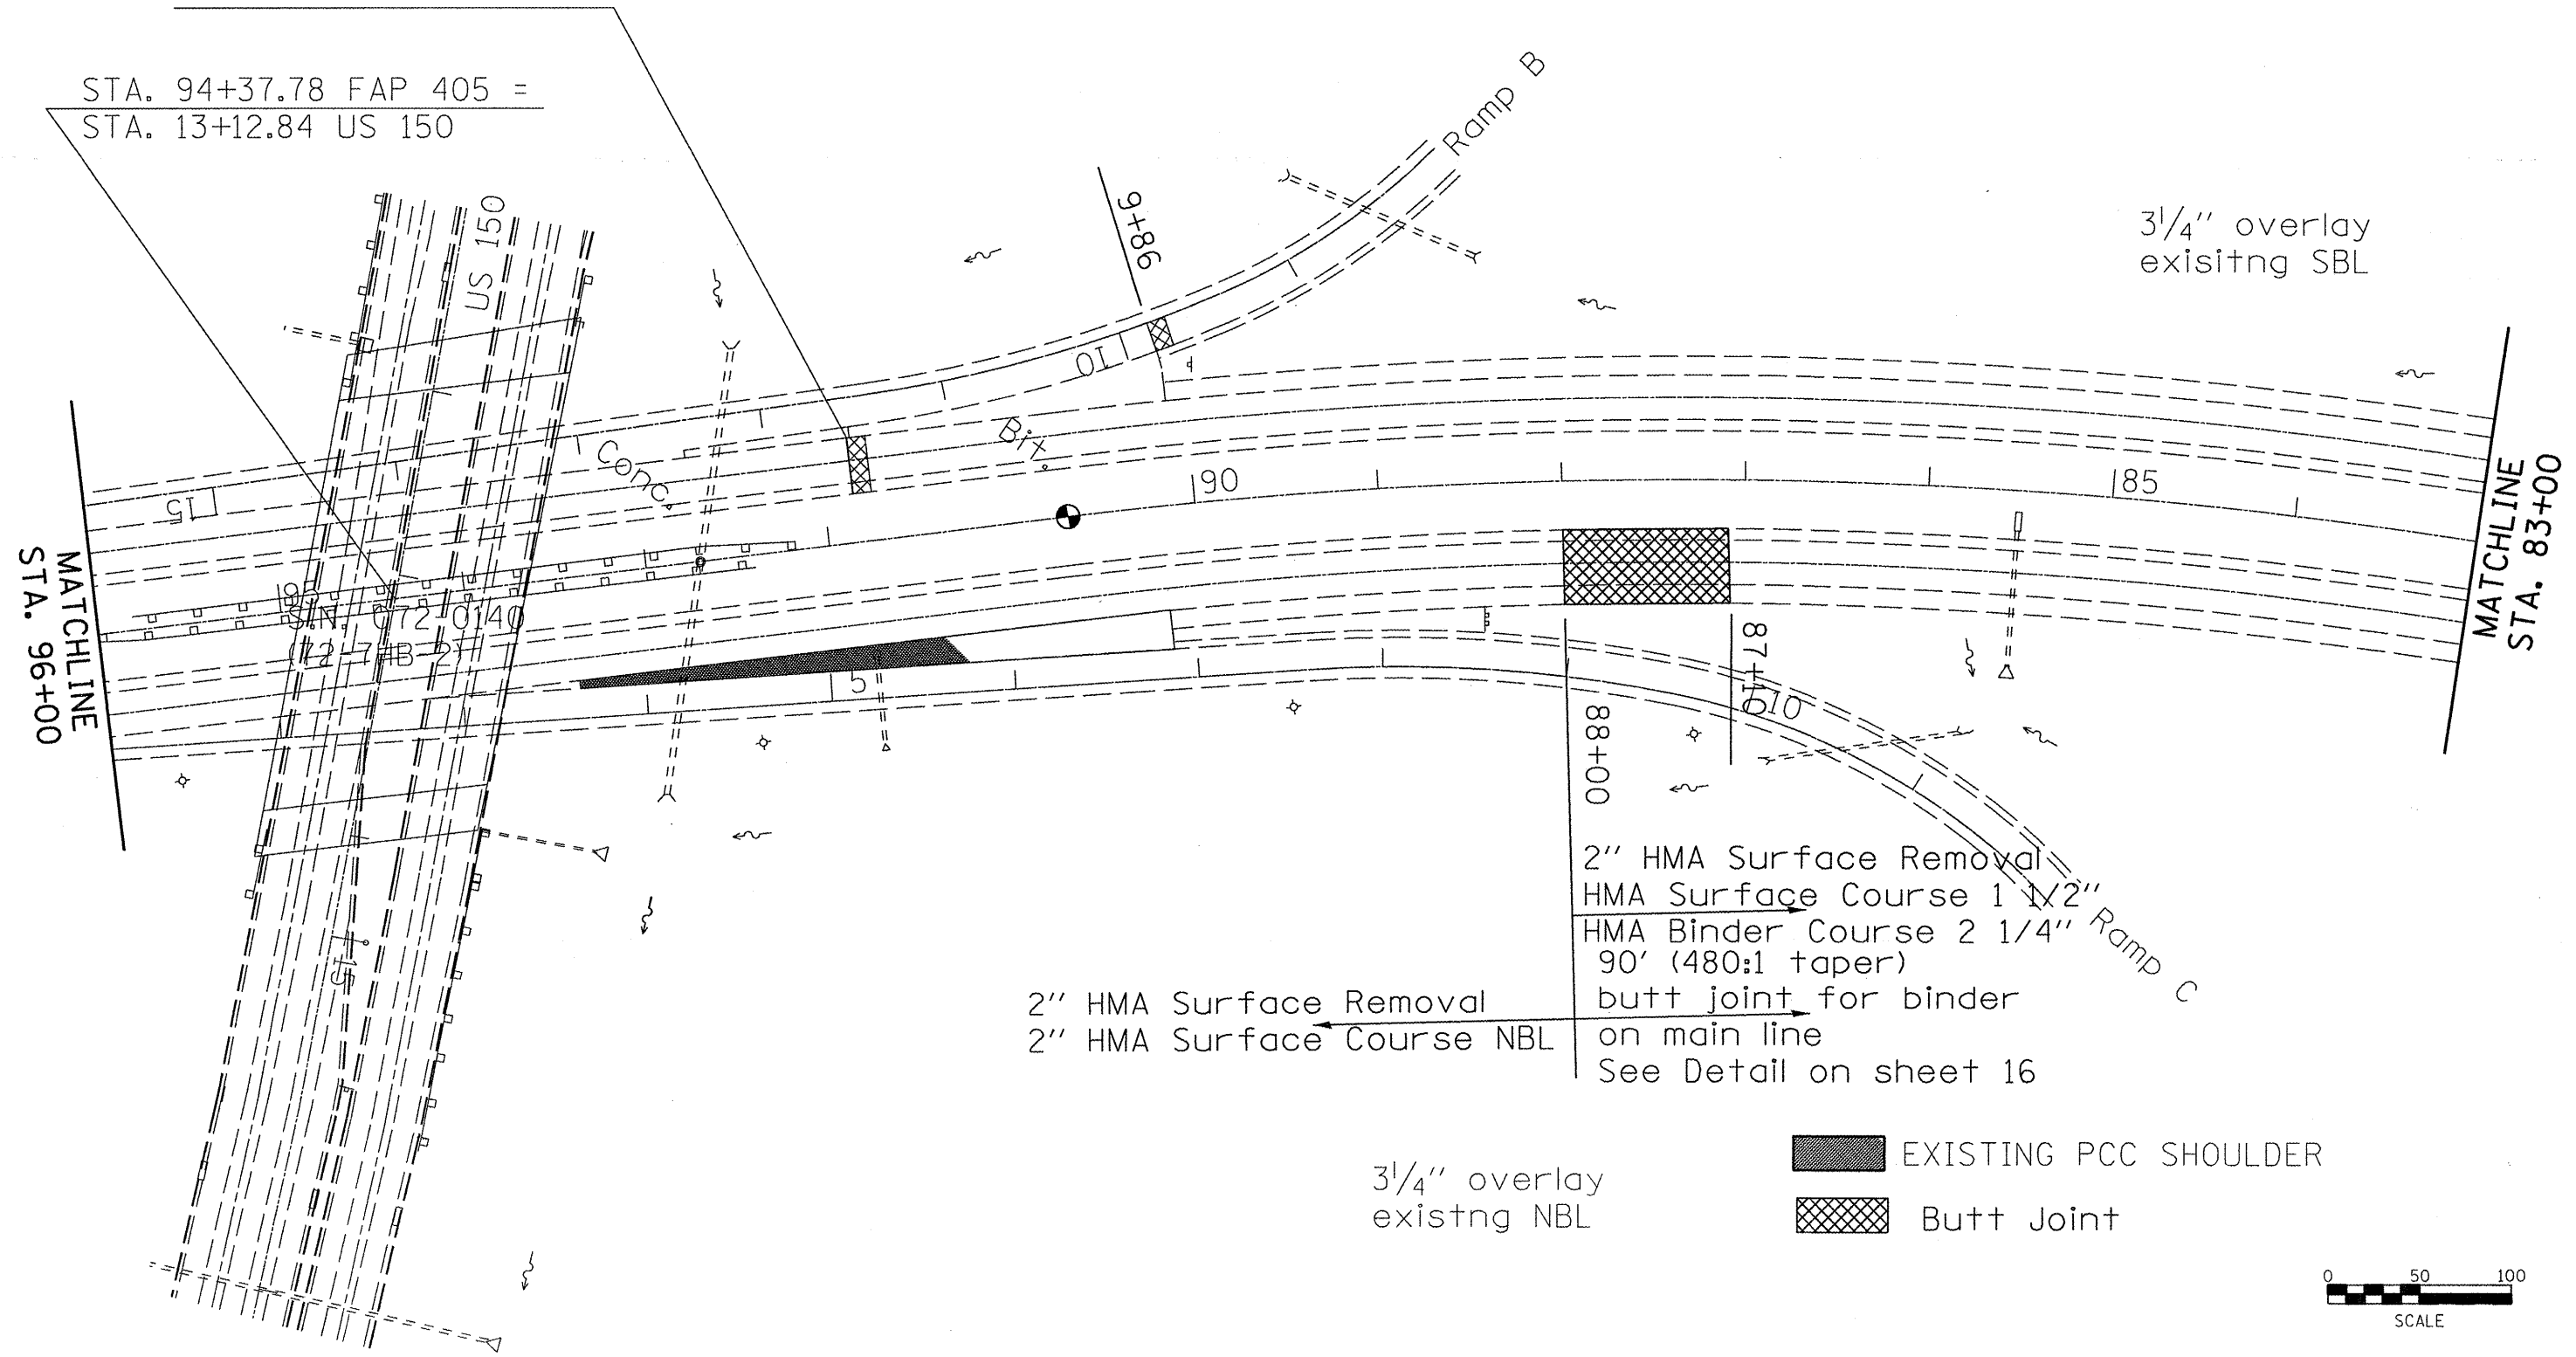

2" HMA Surface Removal
2" HMA Surface Course NBL

2" HMA Surface Removal
HMA Surface Course 1 1/2"
HMA Binder Course 2 1/4" Ramp C
90' (480:1 taper)
butt joint for binder
on main line
See Detail on sheet 16

■ EXISTING PCC SHOULDER
▨ Butt Joint

3 1/4" overlay
existing NBL



PLOT DATE = 5/11/2011
FILE NAME = general.dgn
PLOT SCALE = 90.9091' / in.
USER NAME = AdedeSA

FILE NAME = general.dgn	USER NAME = AdedeSA	DESIGNED -	REVISED -	STATE OF ILLINOIS DEPARTMENT OF TRANSPORTATION	PLAN SHEET			F.A.P. RTE. 318	SECTION (72-7)RS-1	COUNTY PEORIA	TOTAL SHEETS 32	SHEET NO. 15
	PLOT SCALE = 90.9091' / in.	DRAWN -	REVISED -		SCALE:	SHEET NO.	OF	SHEETS	STA.	TO STA.	CONTRACT NO. 68673	
	PLOT DATE = 5/11/2011	CHECKED -	REVISED -								ILLINOIS FED. AID PROJECT	
		DATE -	REVISED -									