



**CASE 3 : WITH HOT MIX ASPHALT SURFACE REMOVAL (COLD MILLING)
TIE-IN TO EXISTING BITUMINOUS TAPER**

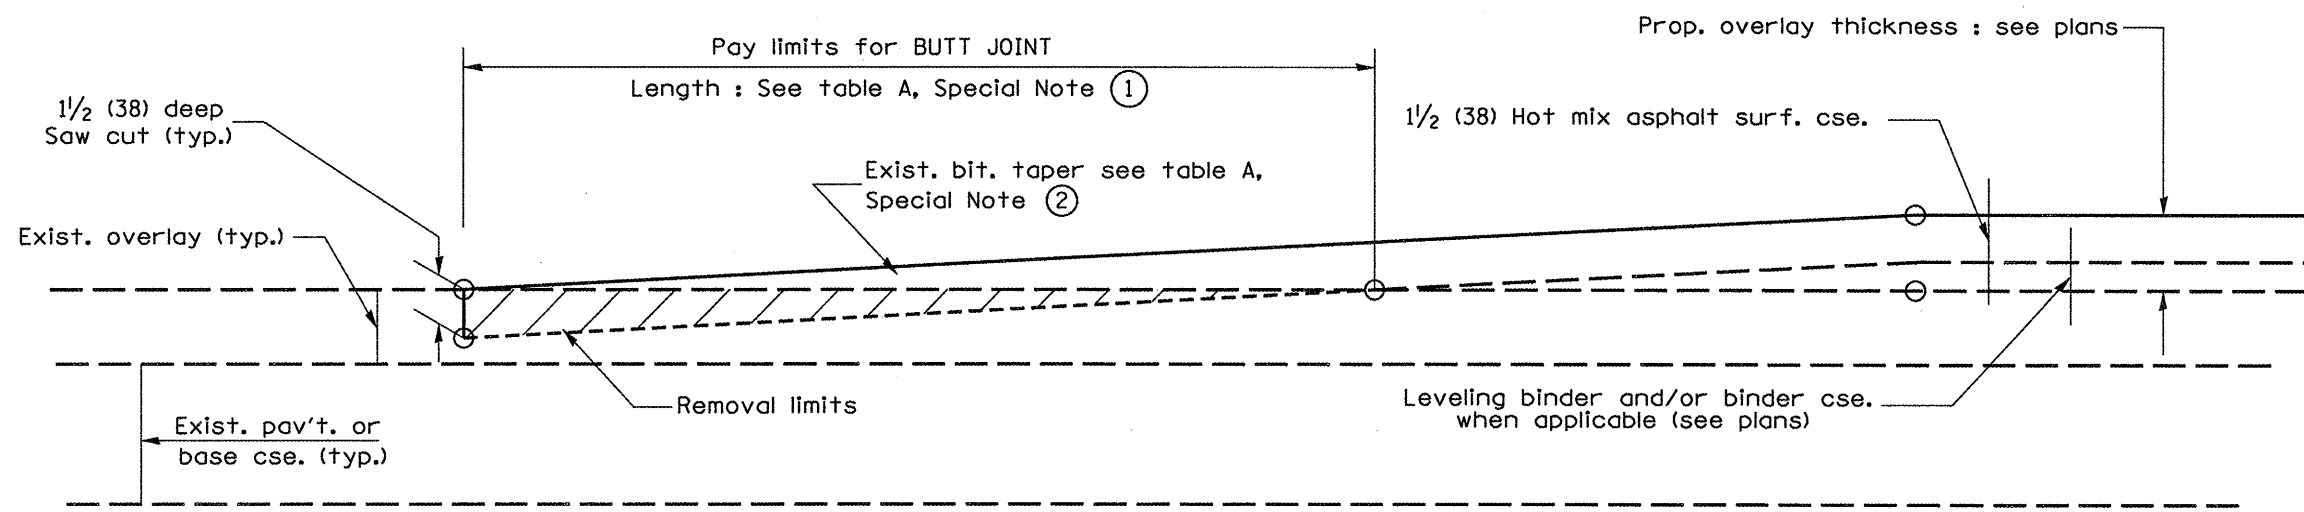

**CASE 4 : NO HOT MIX ASPHALT SURFACE REMOVAL (COLD MILLING)
TIE-IN TO EXISTING BITUMINOUS TAPER**

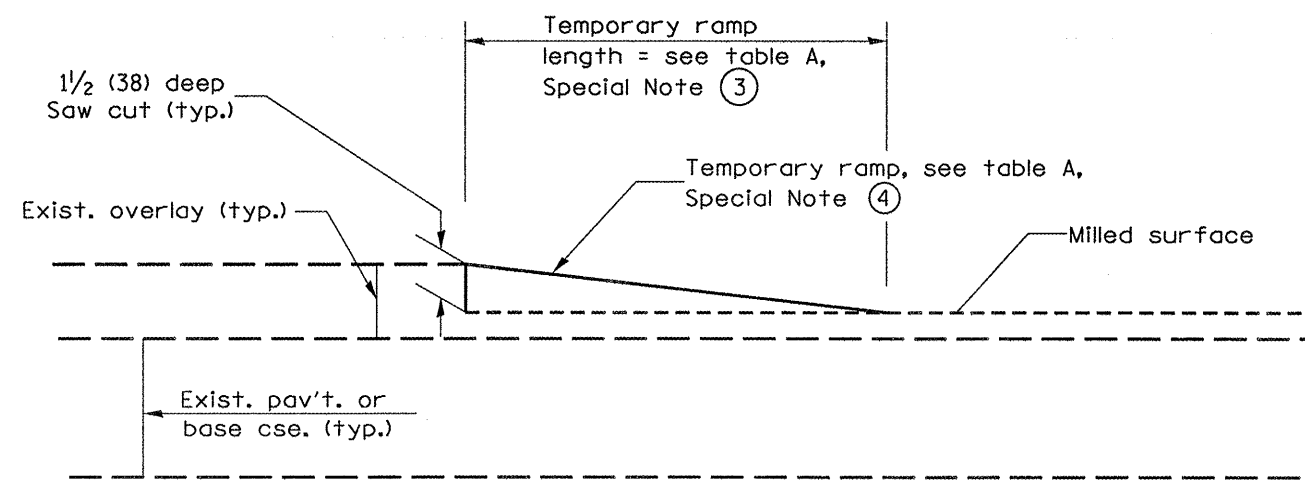

DETAIL TEMPORARY RAMP

All dimensions are in inches (millimeters) unless otherwise noted.

STATE OF ILLINOIS DEPARTMENT OF TRANSPORTATION		BUTT JOINTS		SHT. 2 OF 3 CADD STD. 406101-D4		F.A.P. RTE. 318		SECTION (72-71RS-1)		COUNTY PEORIA		TOTAL SHEETS 32		SHEET NO. 30		CONTRACT NO. 68673	
														FED. ROAD DIST. NO.		ILLINOIS FED. AID PROJECT	

NOT TO SCALE