


ROUTE NO.	SECTION	COUNTY	TOTAL SHEETS	SHEET NO.
VARIOUS	*	VARIOUS	38	8
FED. ROAD DIST. NO. 4		ILLINOIS	FED. AID PROJECT	

**\*D4 SCOUR MITIGATION 2011**


TOE-WALL, STONE  
RIPRAP, CL. A5  
- SEE CROSS-SECTIONS

TOE-WALL, STONE  
RIPRAP, CL. A5  
- SEE CROSS-SECTIONS

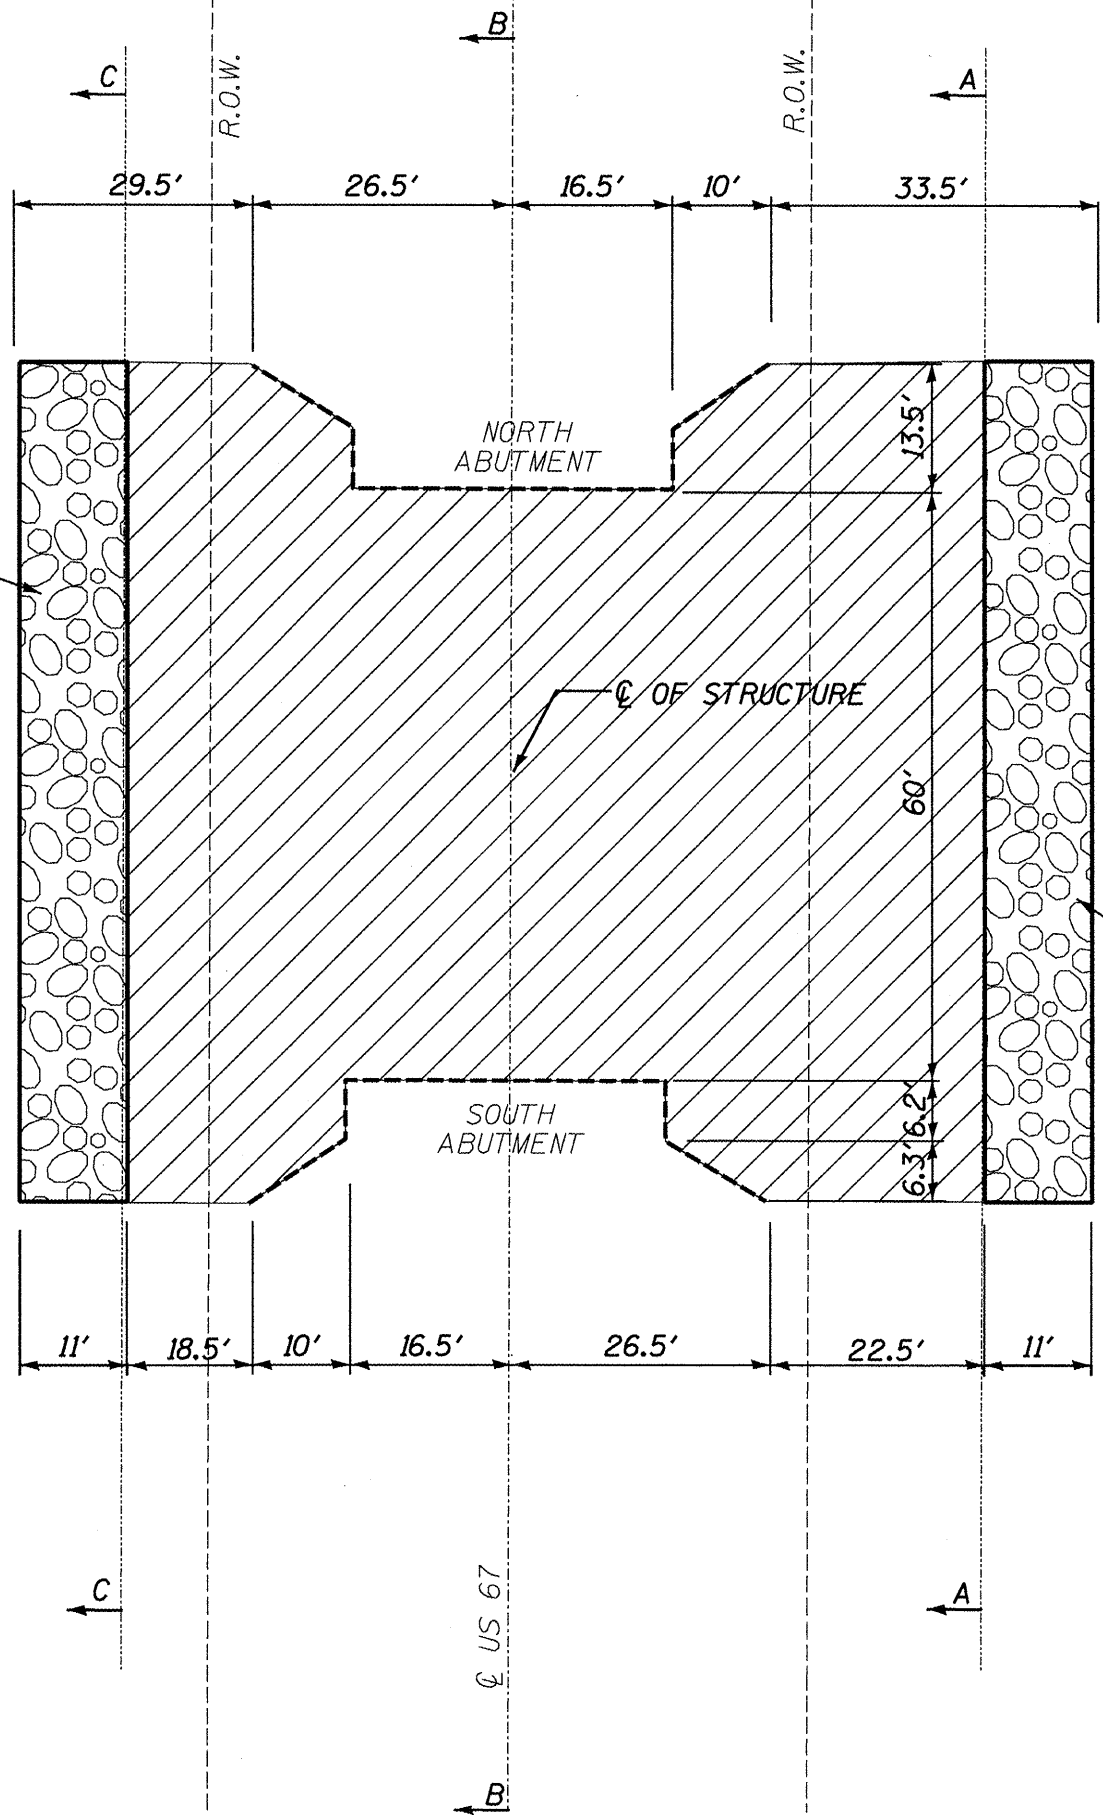

**LEGEND**

- R.O.W. -----
- CONCRETE ABUTMENT -----
- STREAM CENTERLINE -----
- TOE-WALL RIPRAP
- STONE RIPRAP, CL. A5

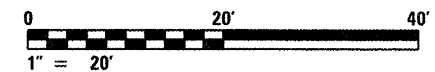

ILLINOIS DEPARTMENT OF TRANSPORTATION  
**PROPOSED SITE DIMENSION PLAN**  
 S.N. 055-0006  
 F.A.P. 310 (US 67)  
 OVER CAMP CREEK  
 MCDONOUGH COUNTY  
 SHEET 4 OF 8

SCALE: 1" = 20'