


ROUTE NO.	SECTION	COUNTY	TOTAL SHEETS	SHEET NO.
VARIOUS	*	VARIOUS	38	9
FED. ROAD DIST. NO. 4		ILLINOIS	FED. AID PROJECT	

**\* D4 SCOUR MITIGATION 2011**

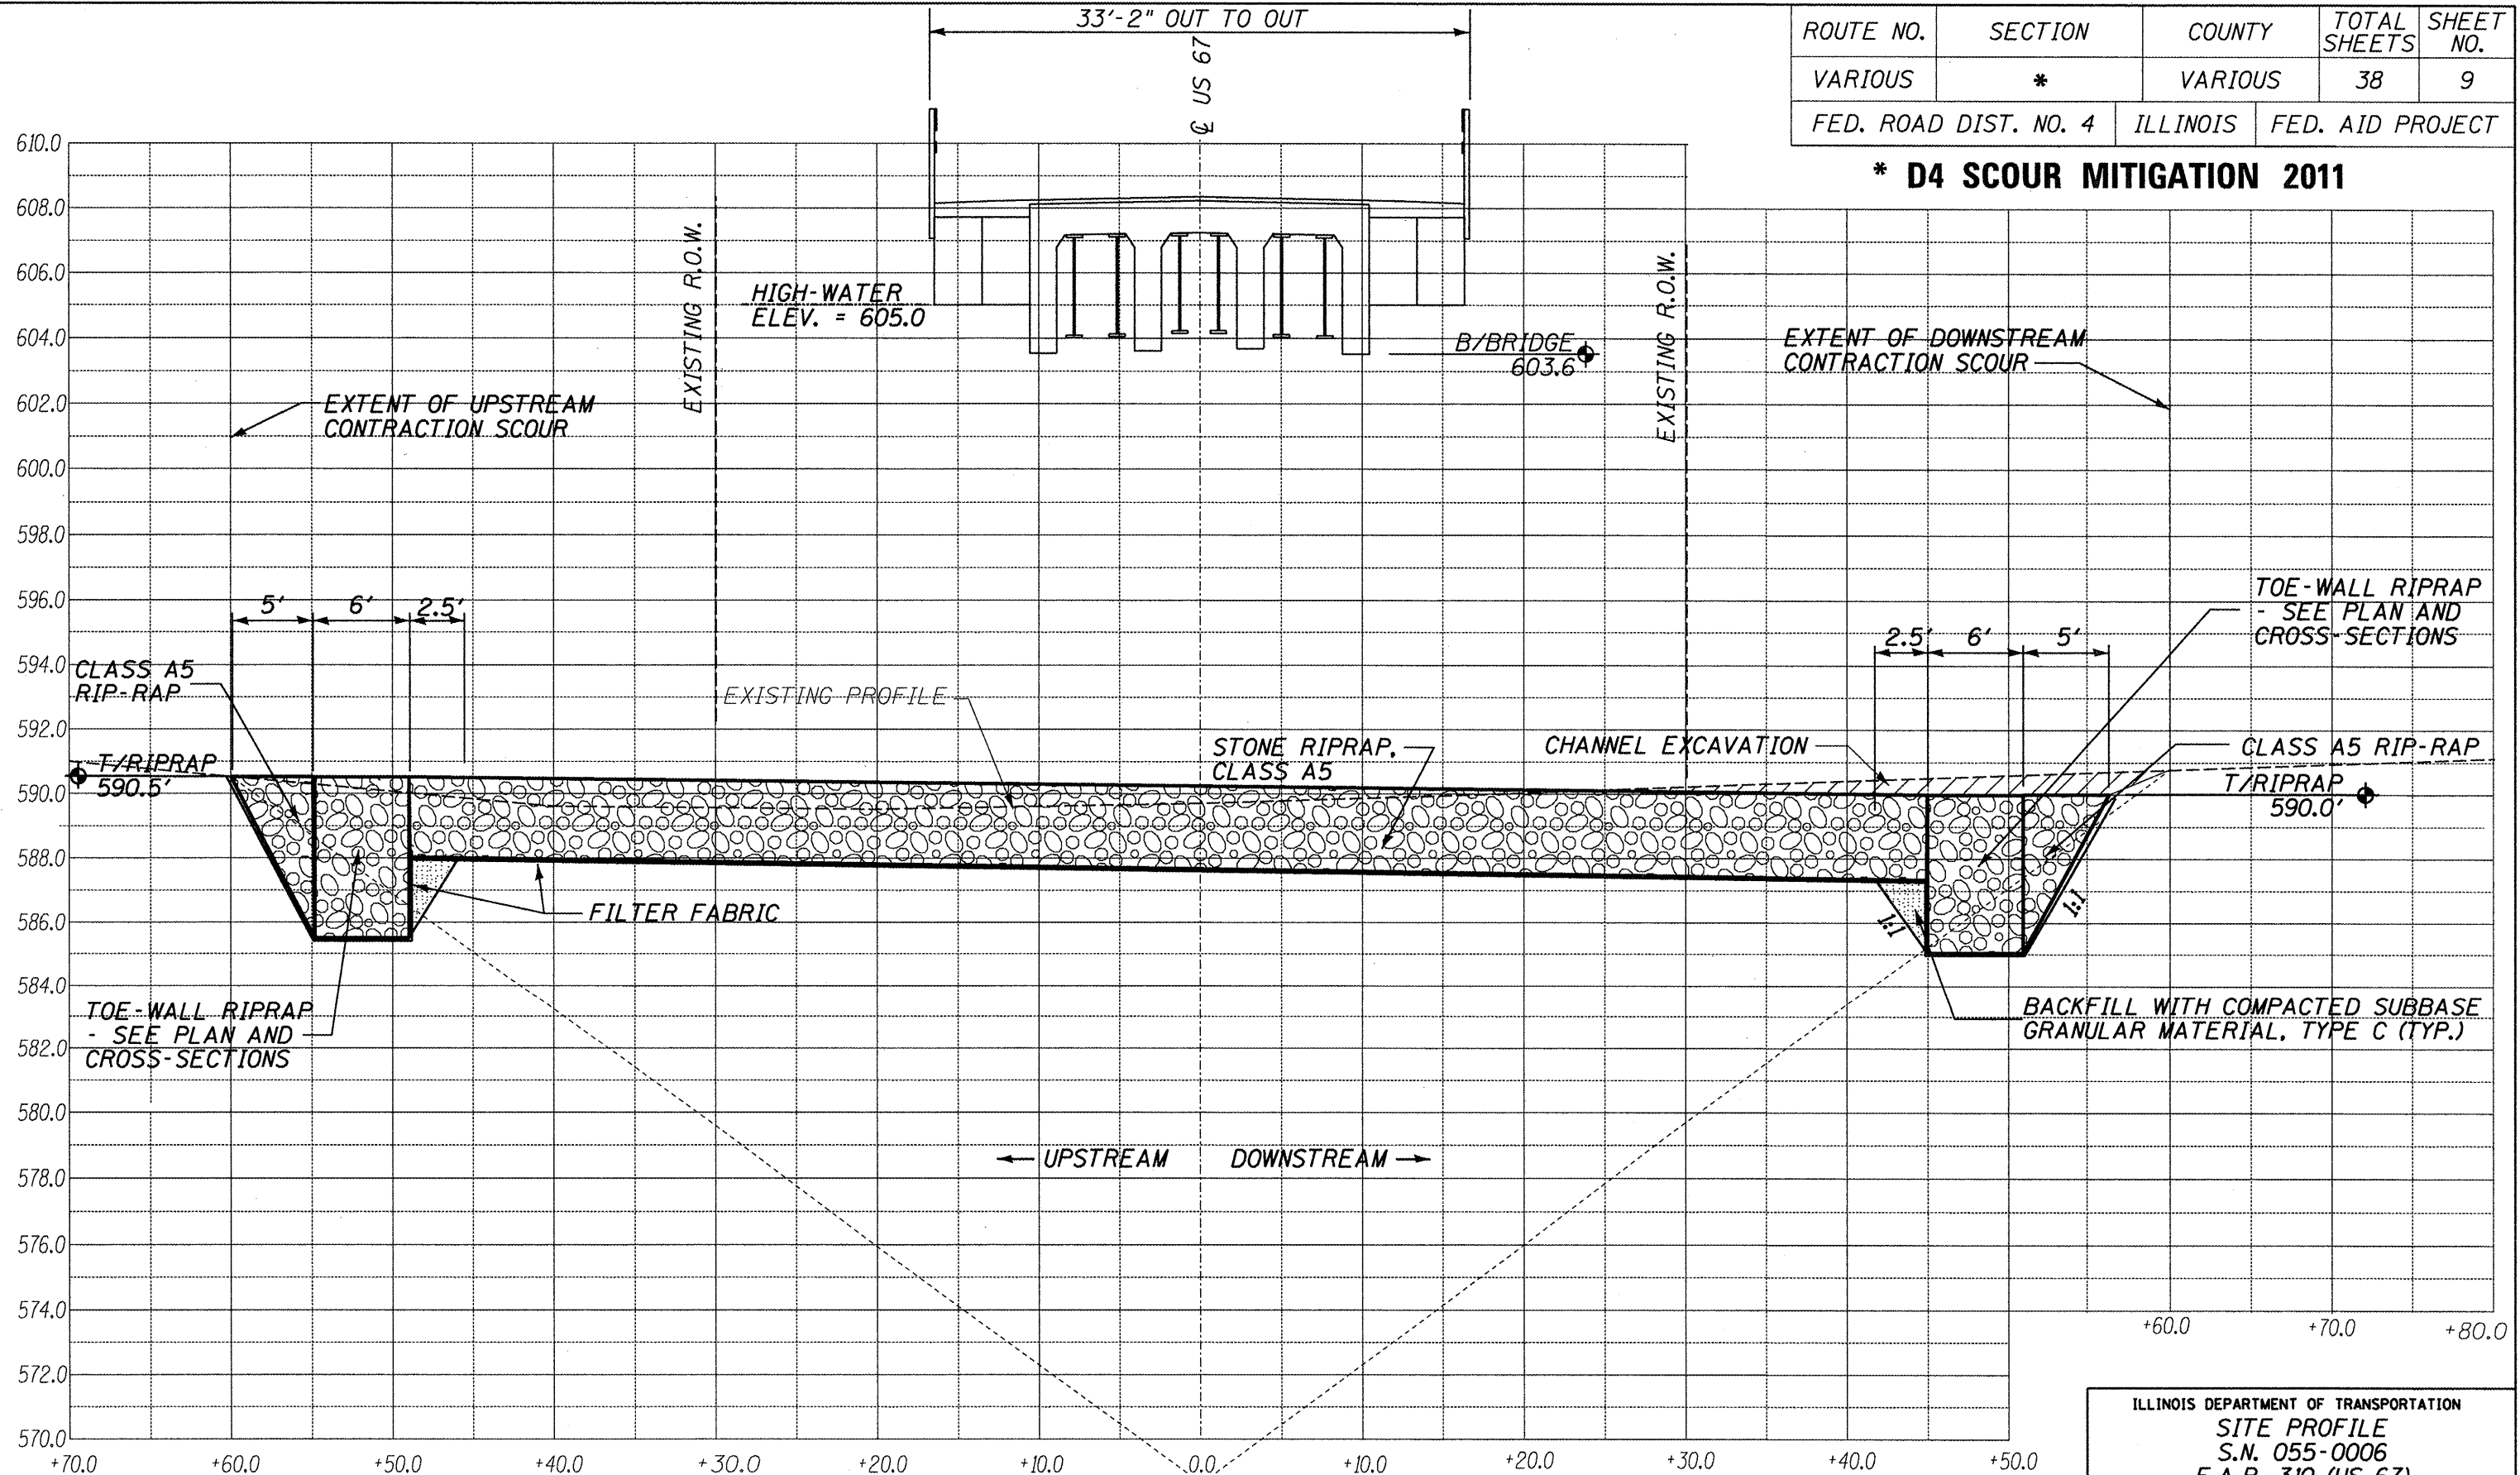

CALCULATED OPENING: 60 FT      MAXIMUM SCOUR CALCULATION:  
CONTRACTION SCOUR = 21 FT

ANTICIPATED DEPTH  
OF MAXIMUM SCOUR  
(ELEV = 569.0)

ILLINOIS DEPARTMENT OF TRANSPORTATION  
SITE PROFILE  
S.N. 055-0006  
F.A.P. 310 (US 67)  
OVER CAMP CREEK  
MCDONOUGH COUNTY  
SHEET 5 OF 8  
SCALE: VERT. 1" = 5'    HORIZ. 1" = 10'