


ROUTE NO.	SECTION	COUNTY	TOTAL SHEETS	SHEET NO.
VAR	*	VAR	38	11
FED. ROAD DIST. NO. 4		ILLINOIS	FED. AID PROJECT	

***D4 SCOUR MITIGATION 2011**

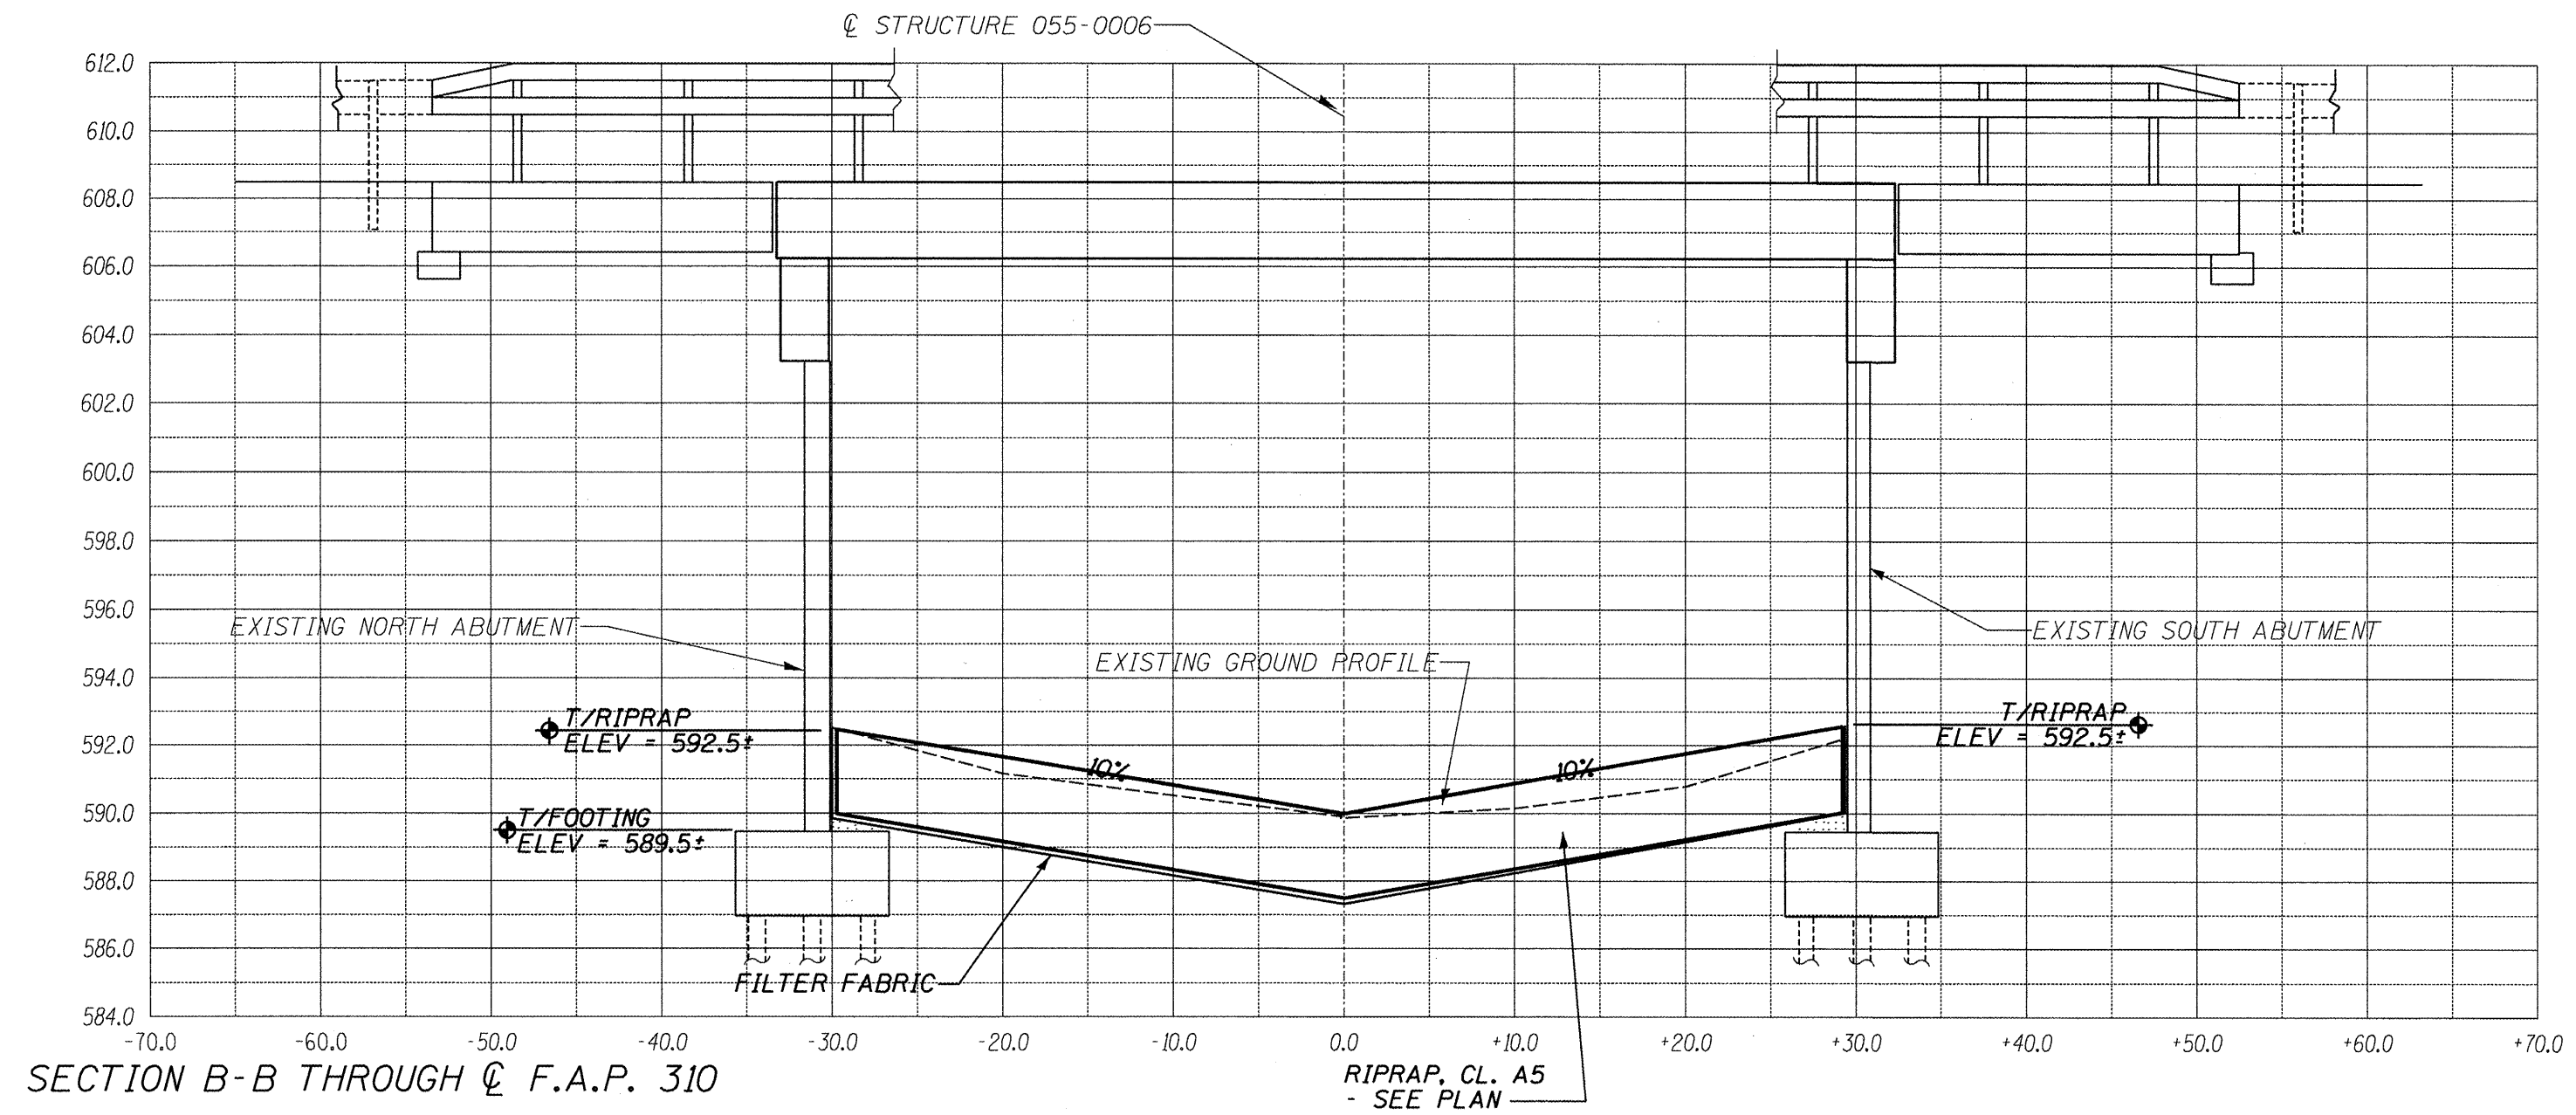

ILLINOIS DEPARTMENT OF TRANSPORTATION
 SITE CROSS SECTION
 S.N. 055-0006
 F.A.P. 310 (US 67)
 OVER CAMP CREEK
 MCDONOUGH COUNTY
 SHEET 7 OF 8
 SCALE: VERT. 1" = 5' HORIZ. 1" = 10'