


ROUTE NO.	SECTION	COUNTY	TOTAL SHEETS	SHEET NO.
VAR	*	VAR	38	16
FED. ROAD DIST. NO. 4		ILLINOIS	FED. AID PROJECT	

**\* D4 SCOUR MITIGATION 2011**

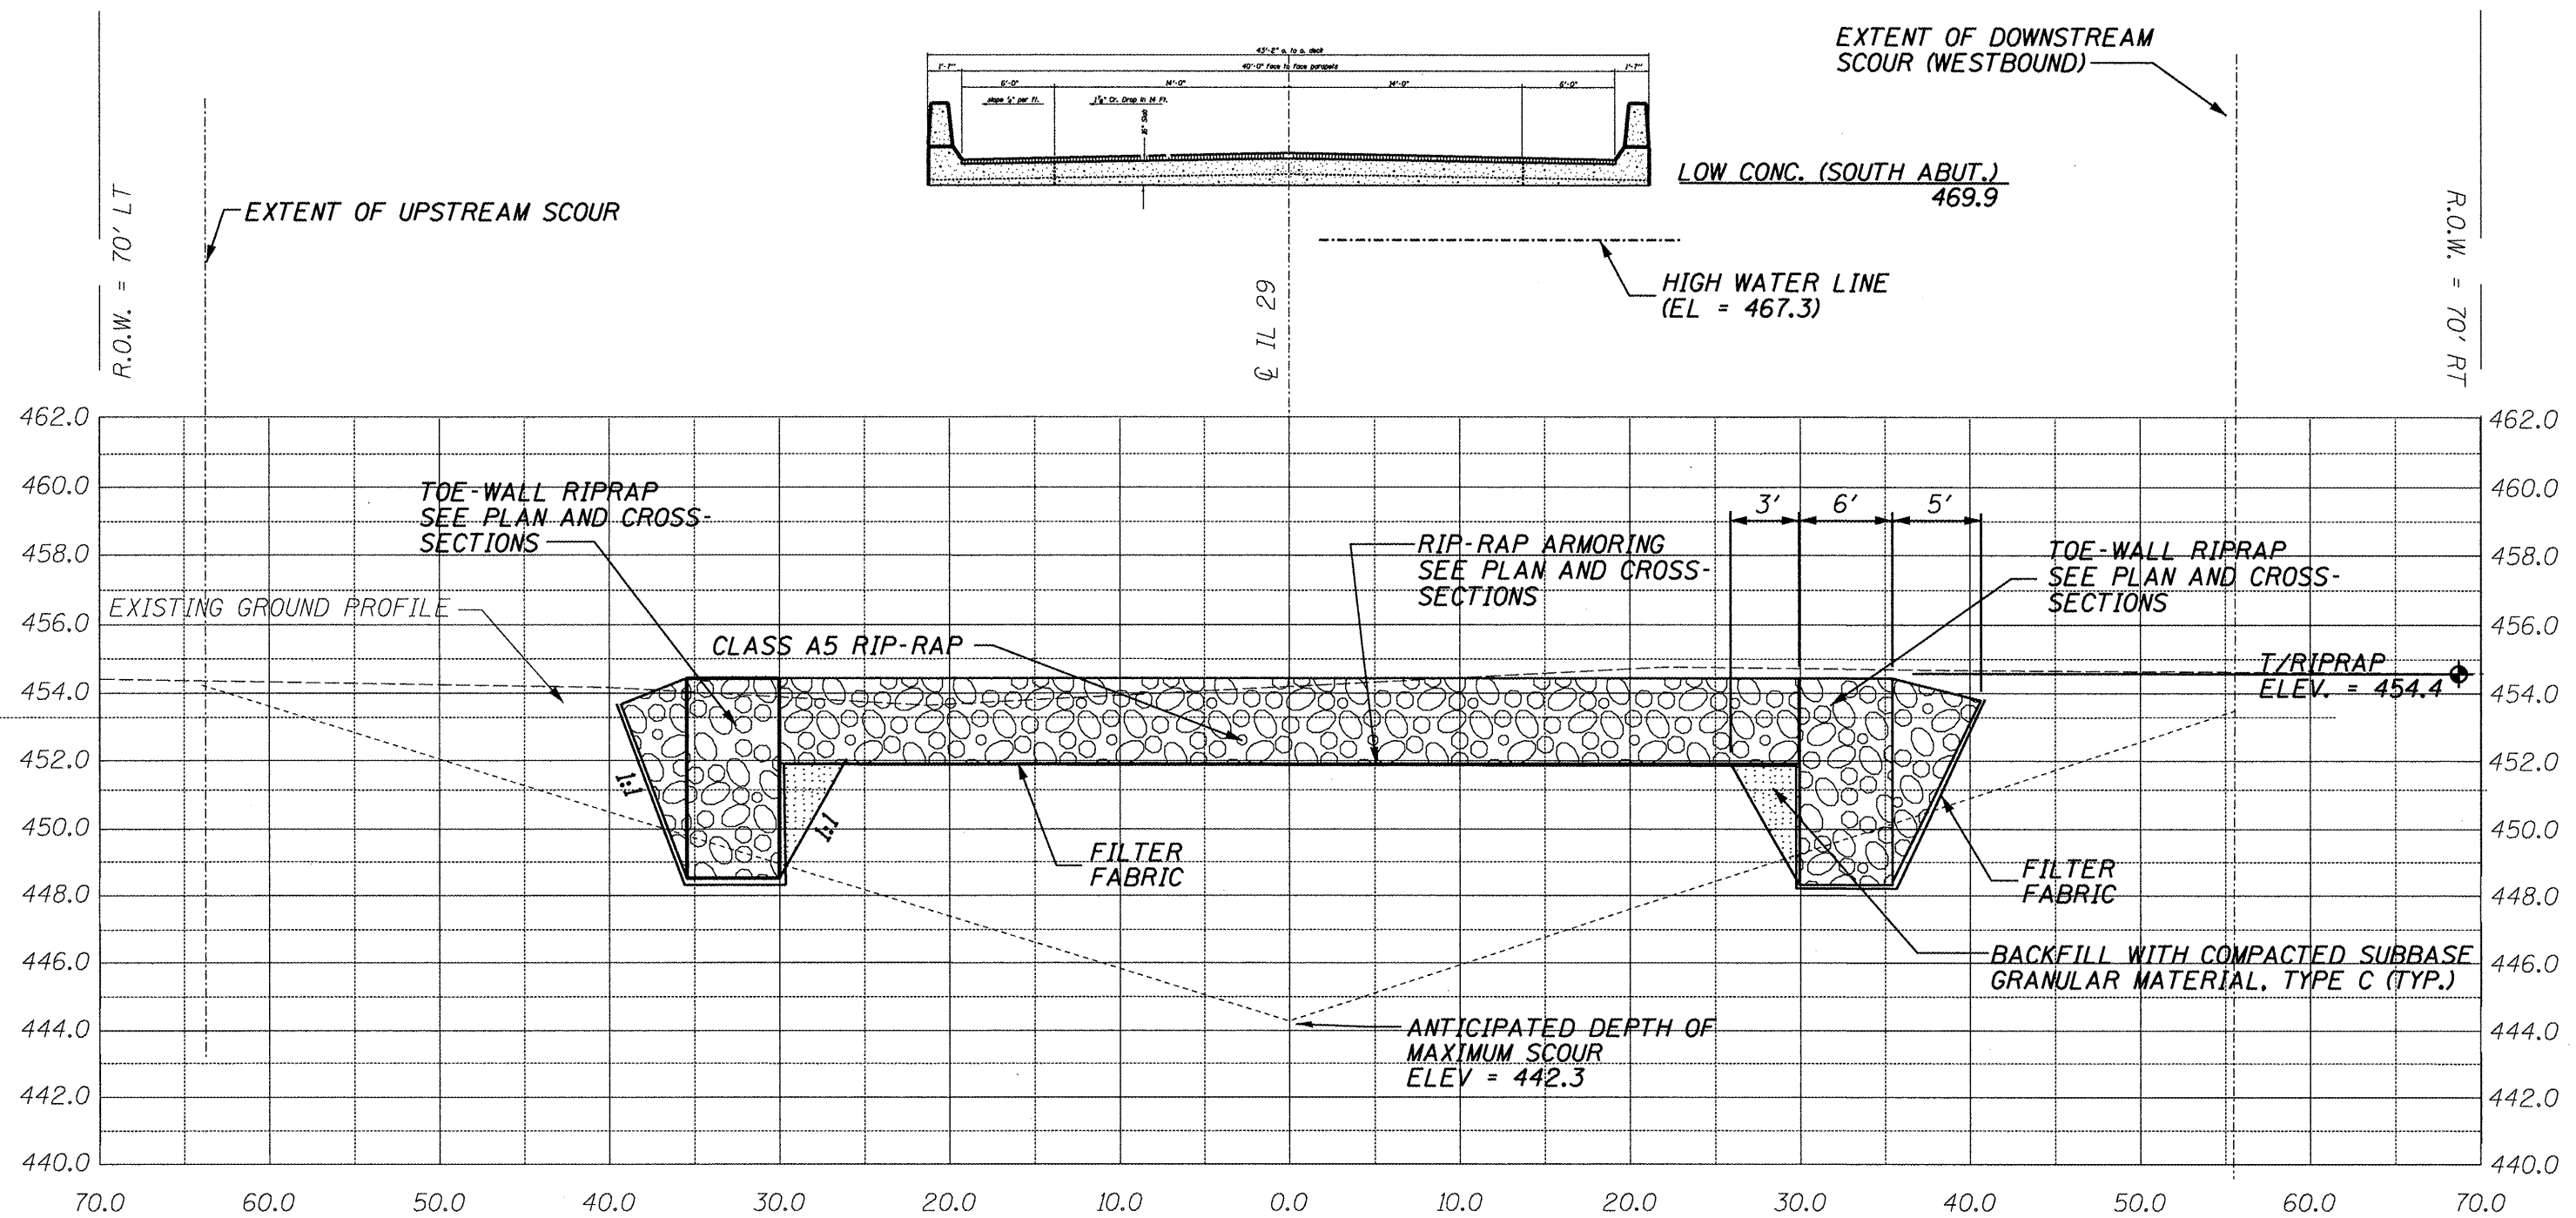

ILLINOIS DEPARTMENT OF TRANSPORTATION  
 SITE PROFILE  
 S.N. 078-0003  
 F.A.P. 318 (IL 29)  
 OVER SENACHWINE CREEK  
 PUTNAM COUNTY  
 SHEET 4 OF 7  
 SCALE: VERT. 1" = 5' HORIZ. 1" = 10'