


ROUTE NO.	SECTION	COUNTY	TOTAL SHEETS	SHEET NO.
VAR	*	VAR	38	19
FED. ROAD DIST. NO. 4		ILLINOIS	FED. AID PROJECT	

*** D4 SCOUR MITIGATION 2011**

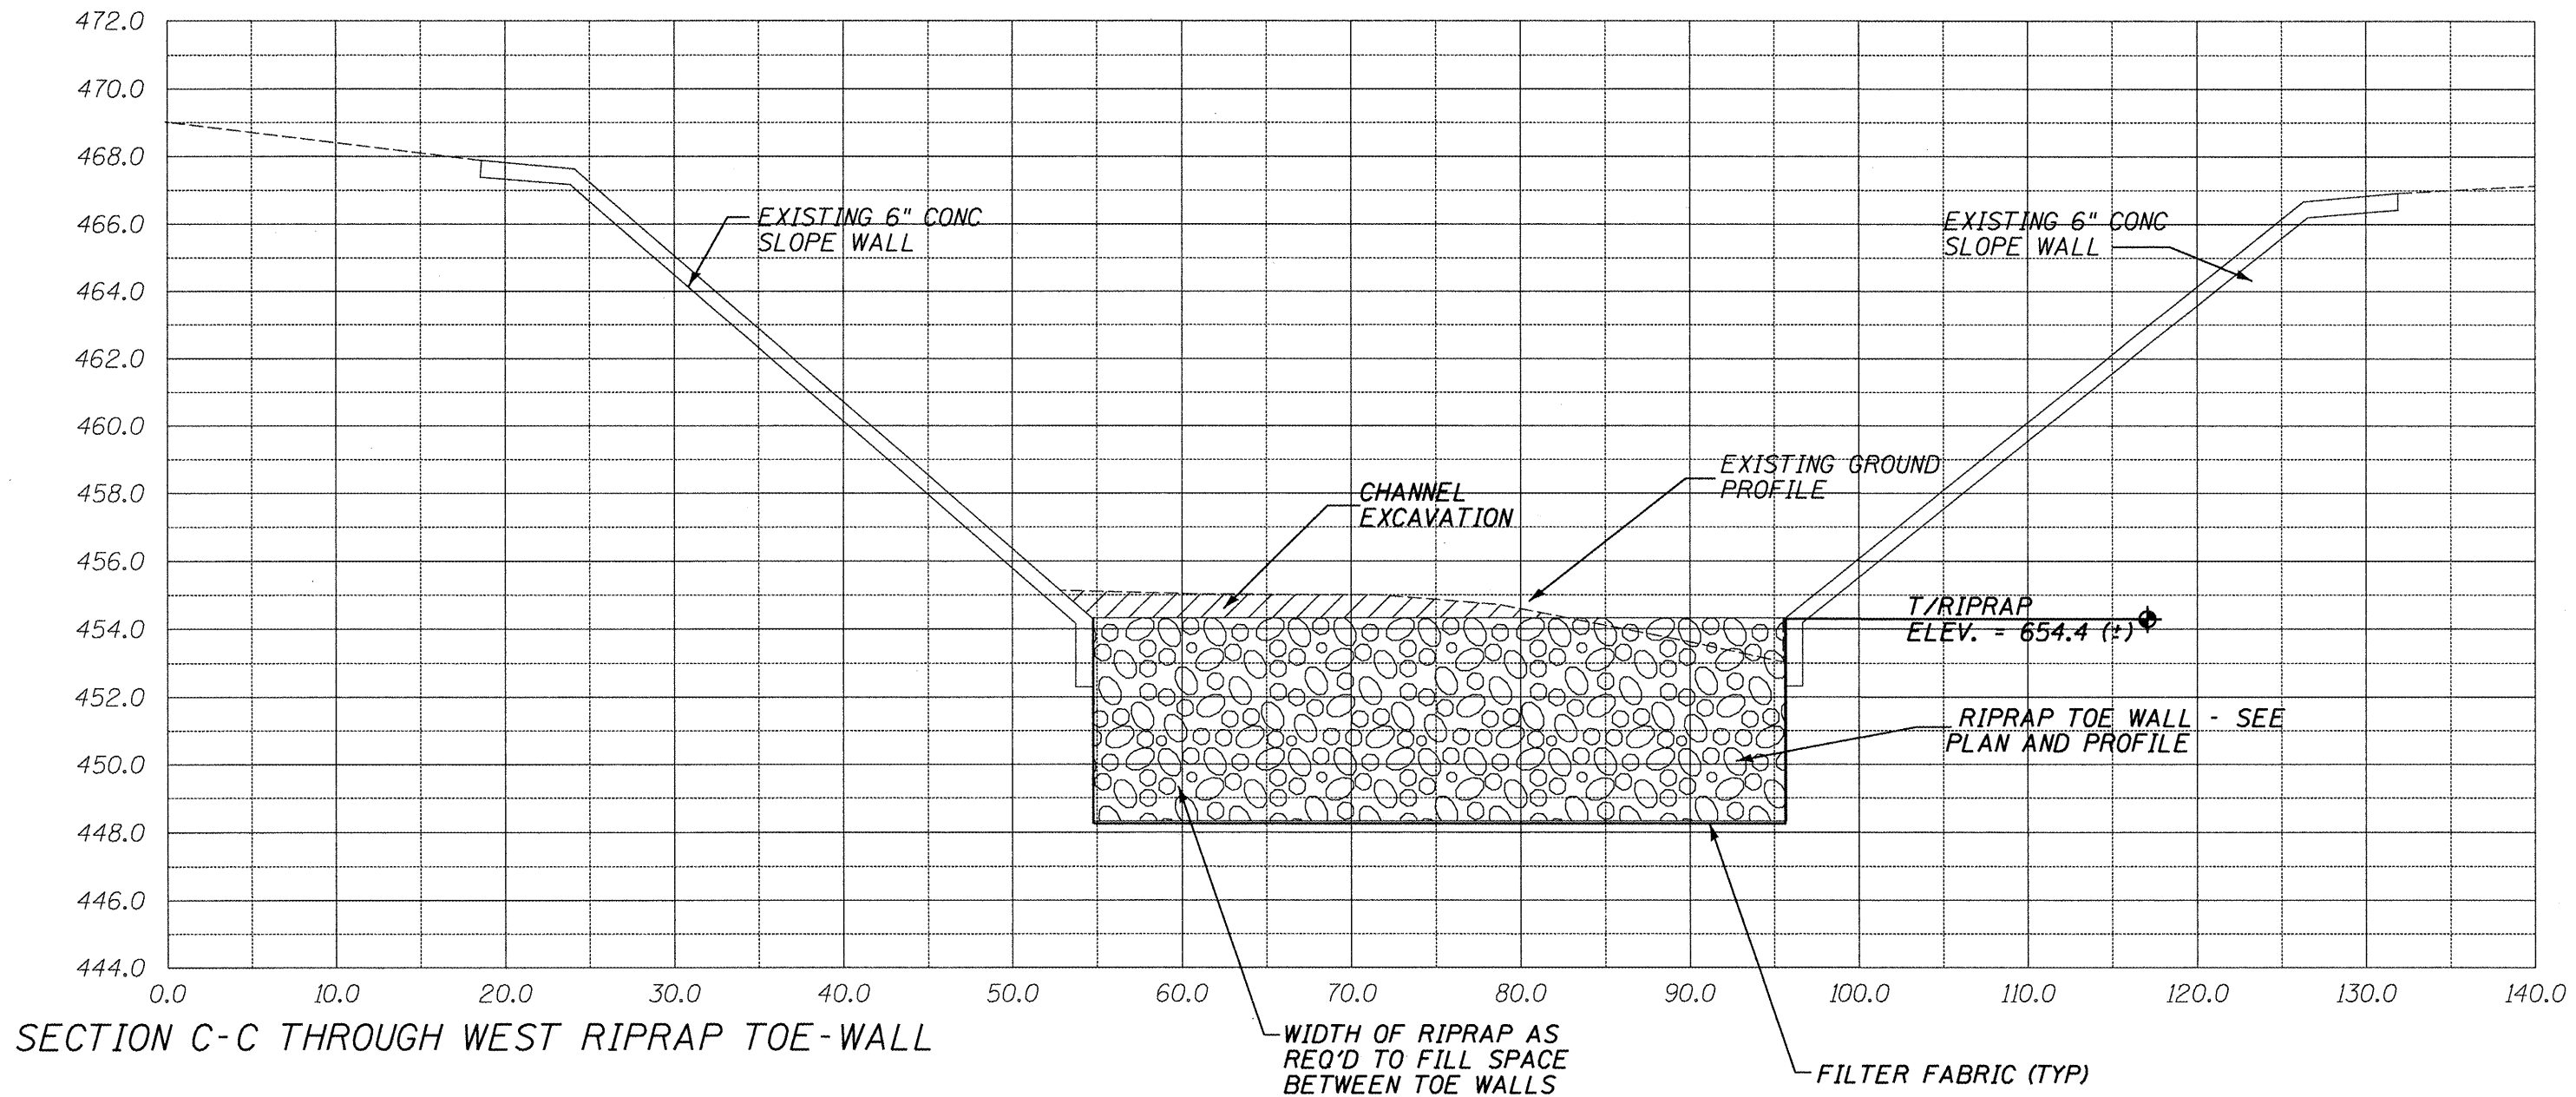

ILLINOIS DEPARTMENT OF TRANSPORTATION
 SITE CROSS SECTION
 S.N. 078-0003
 F.A.P. 318 (IL 29)
 OVER SENACHWINE CREEK
 PUTNAM COUNTY
 SHEET 7 OF 7
 SCALE: VERT. 1" = 5' HORIZ. 1" = 10'