
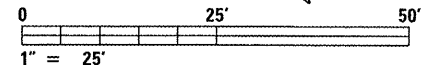


LEGEND

- R.O.W.
- EXISTING CONTOUR 95
- CONCRETE ABUTMENT
- STREAM CENTERLINE
- PROPOSED SCOUR PROTECTION, CLASS A5

ROUTE NO.	SECTION	COUNTY	TOTAL SHEETS	SHEET NO.
VAR	*	VAR	38	22
FED. ROAD DIST. NO. 4		ILLINOIS	FED. AID PROJECT	

* D4 SCOUR MITIGATION 2011

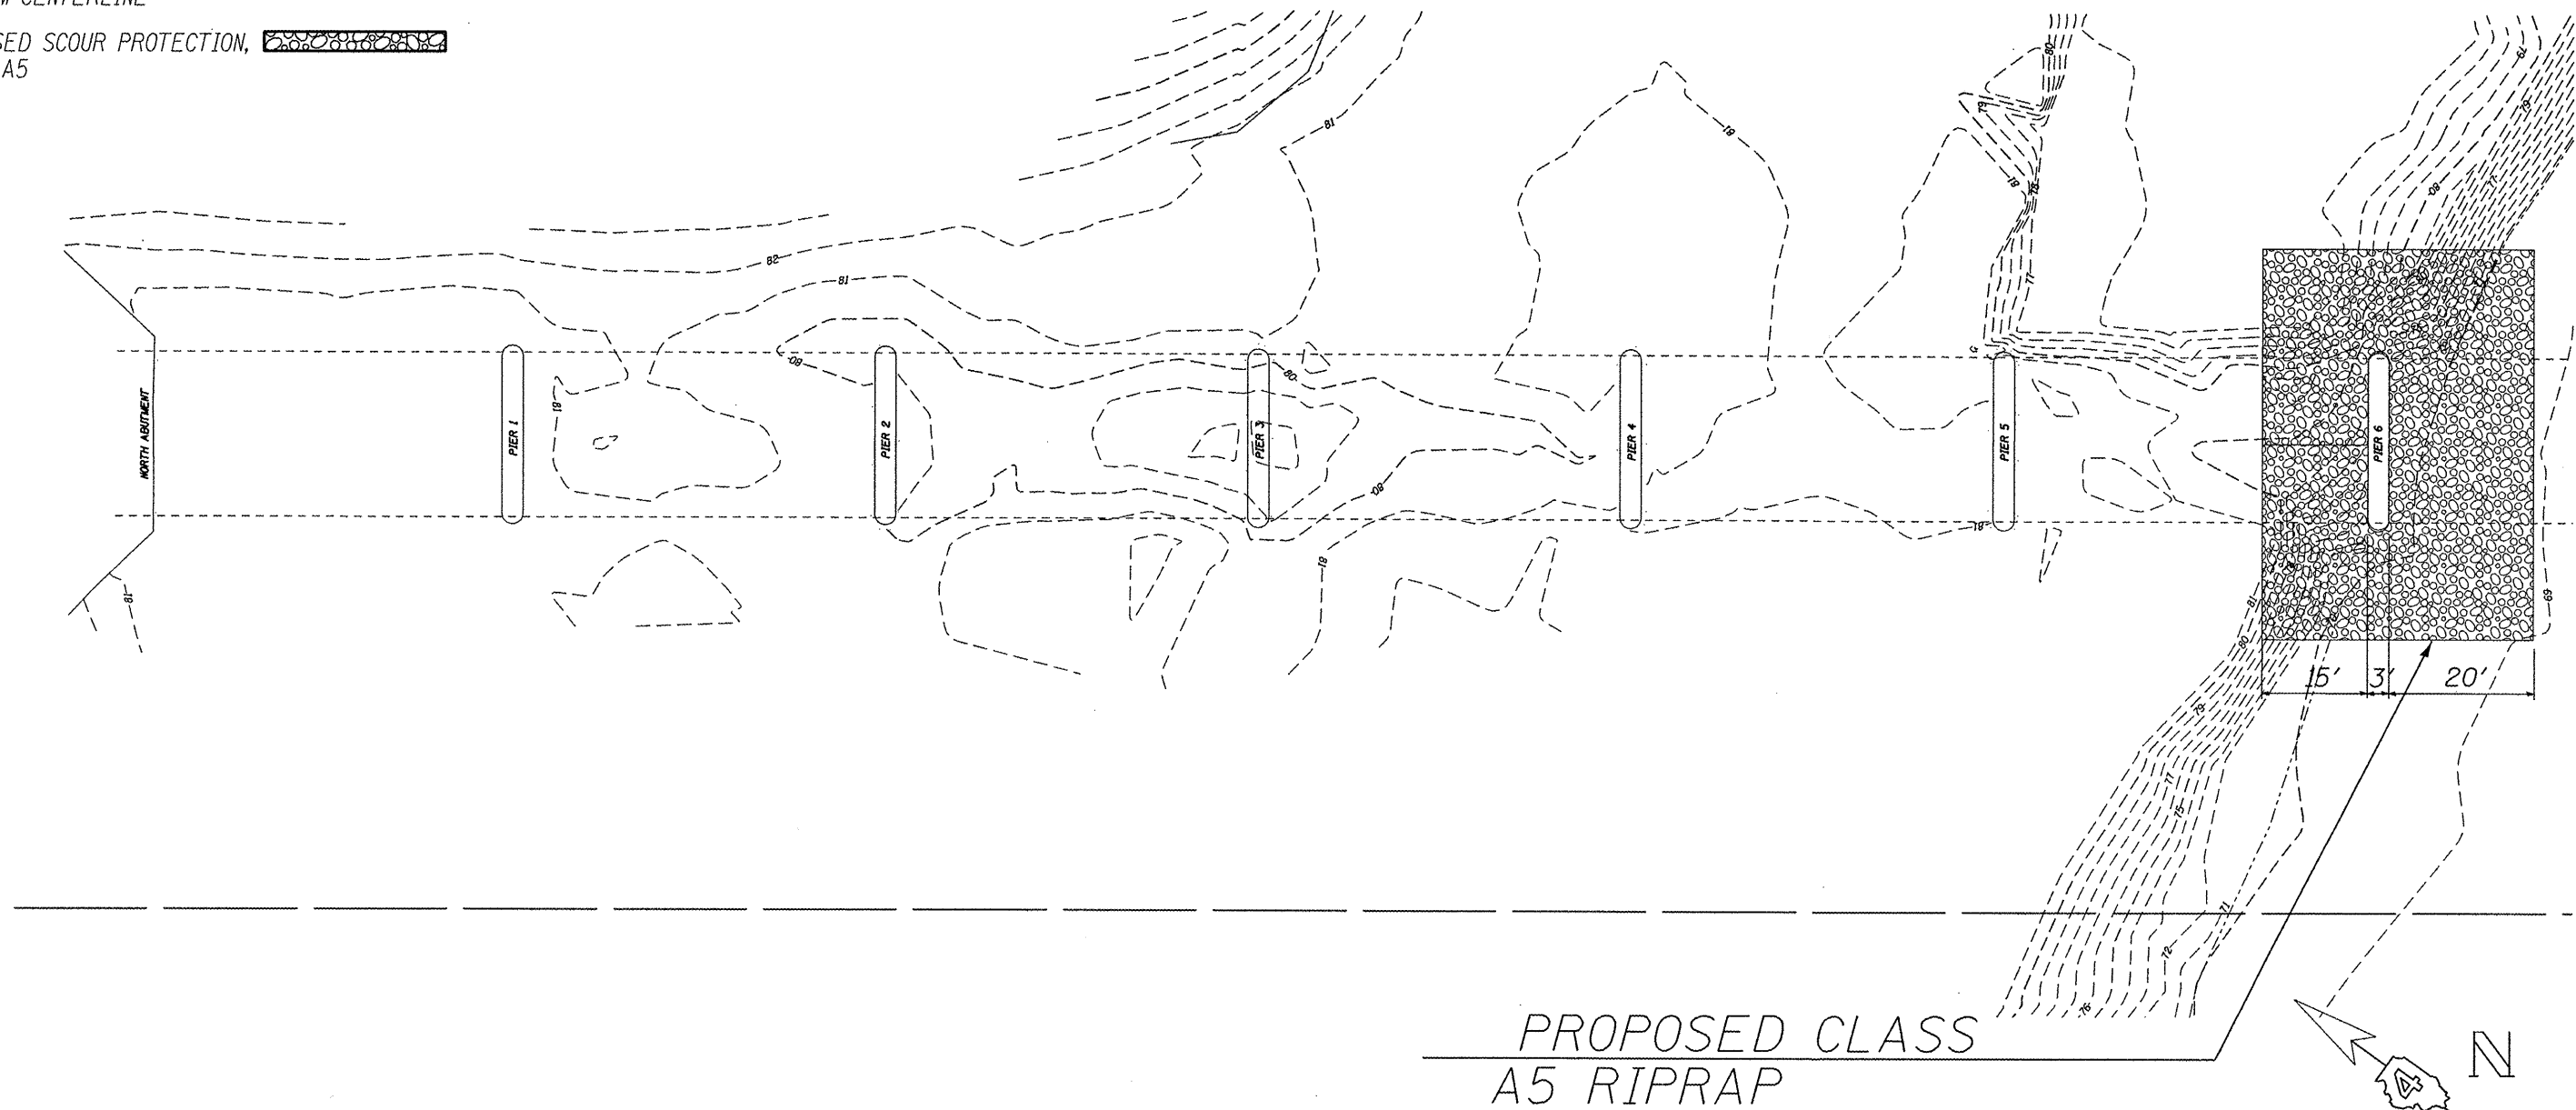

ILLINOIS DEPARTMENT OF TRANSPORTATION
 SITE DETAIL - WEST
 S.N. 090-0087
 OLD IL 121
 OVER MACKINAW RIVER
 TAZEWELL COUNTY
 SHEET 3 OF 9

SCALE: 1" = 25'