


ROUTE NO.	SECTION	COUNTY	TOTAL SHEETS	SHEET NO.
VAR	*	VAR	38	28
FED. ROAD DIST. NO. 4		ILLINOIS	FED. AID PROJECT	

**\* D4 SCOUR MITIGATION 2011**

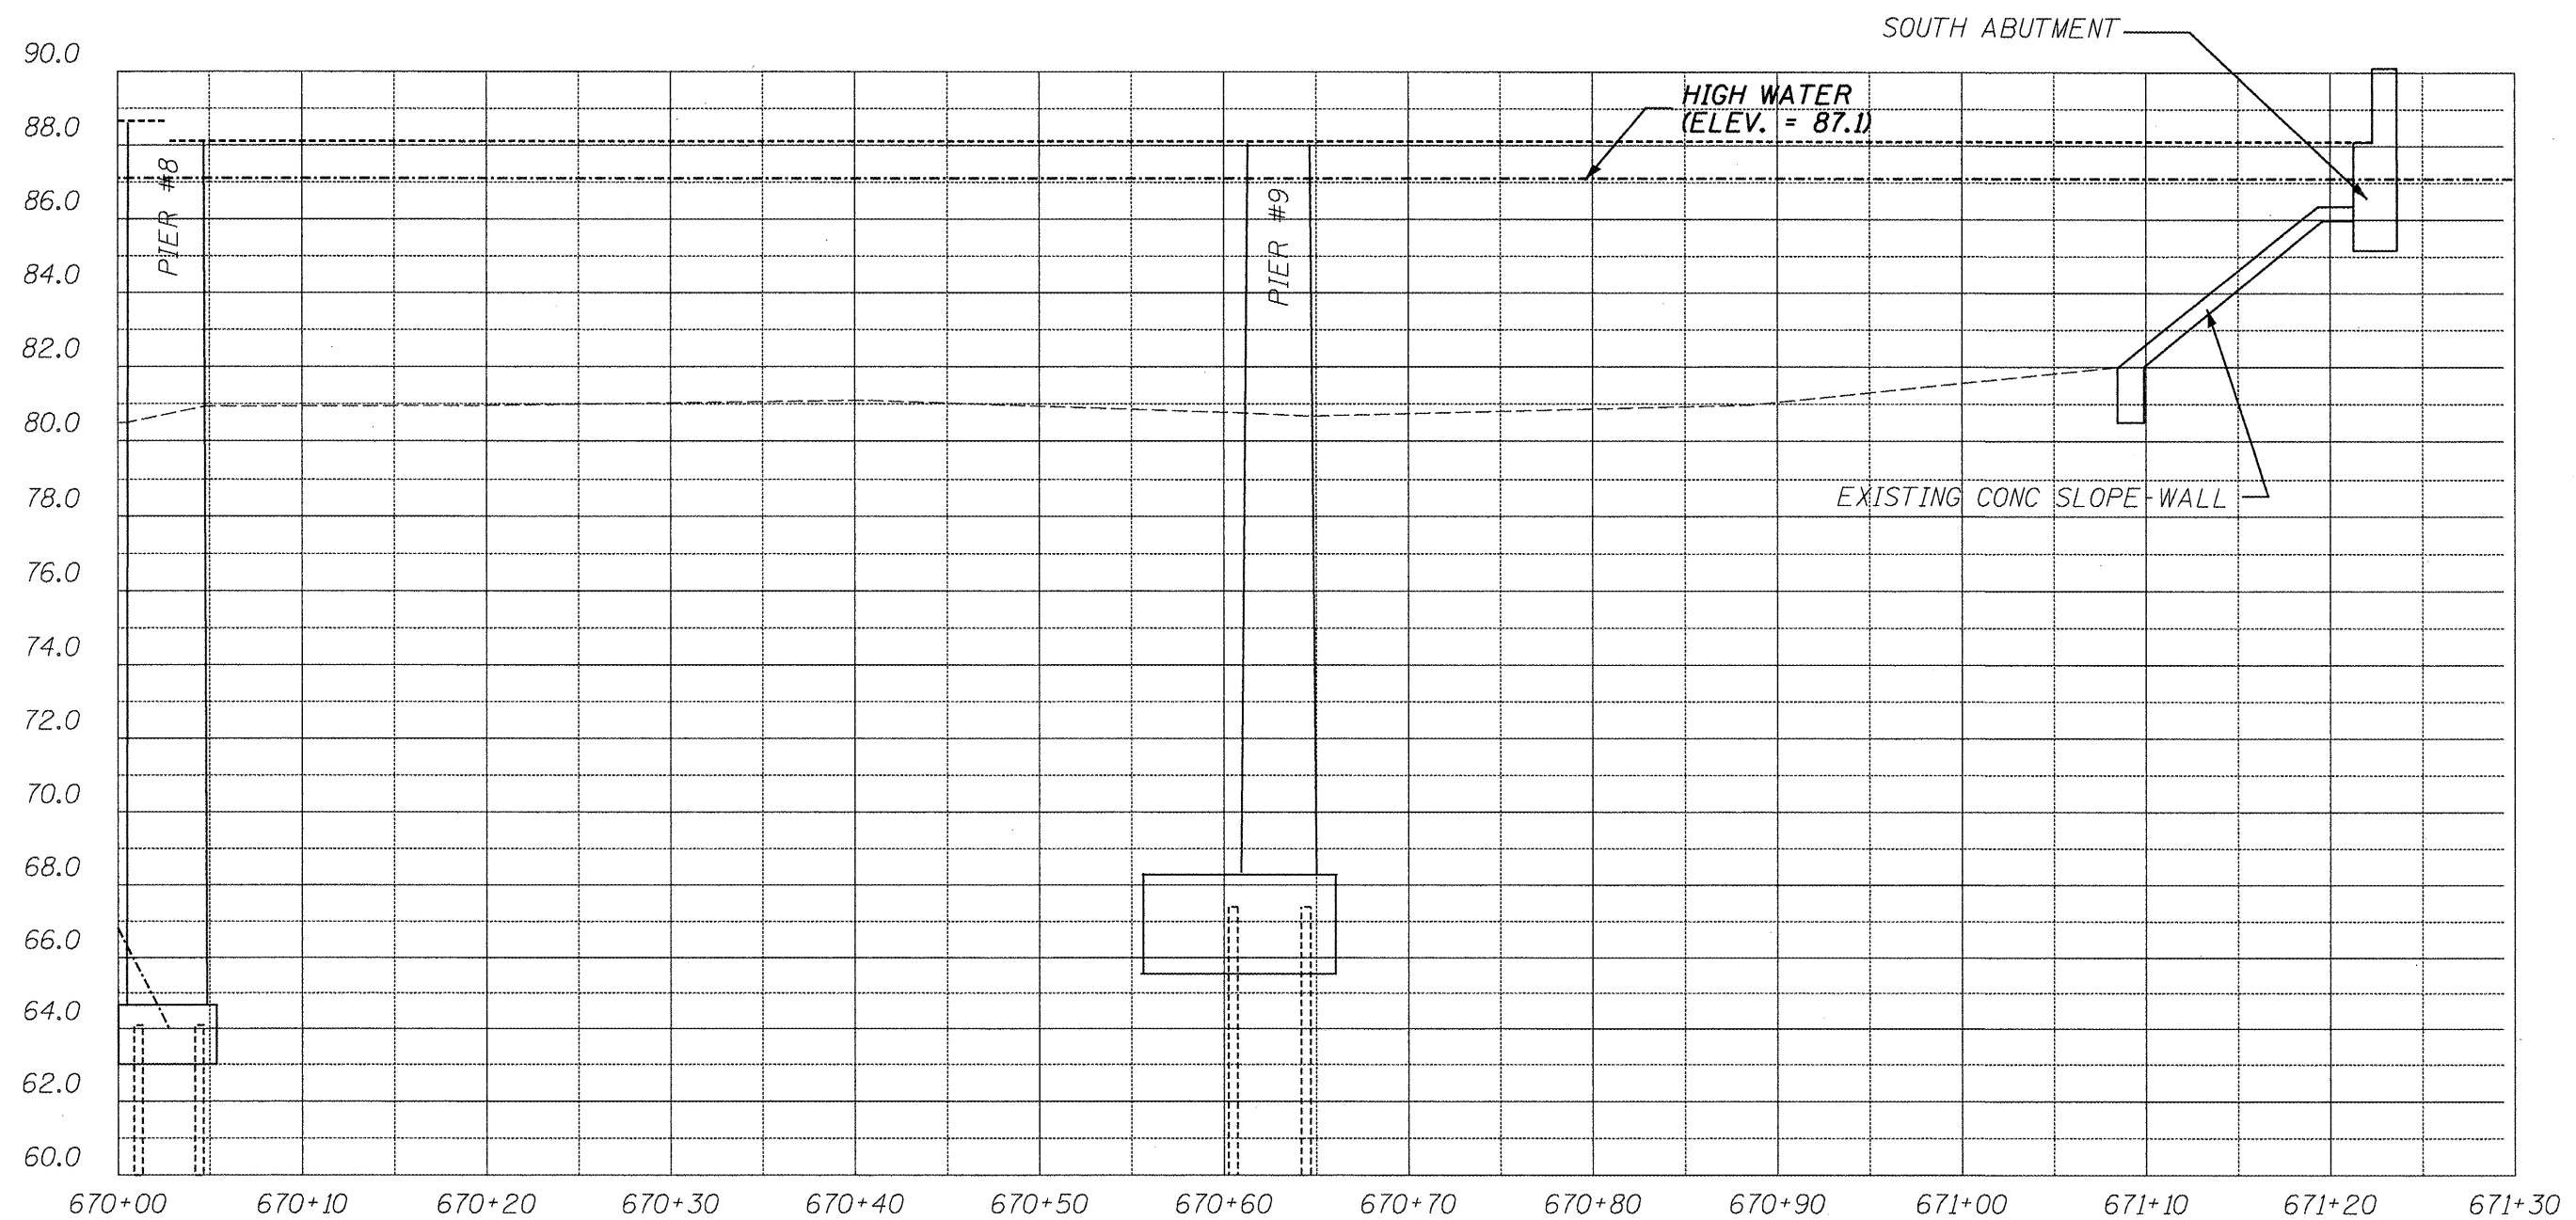

SECTION A-A THROUGH @ SN 090-0087

ILLINOIS DEPARTMENT OF TRANSPORTATION  
 SITE CROSS SECTION  
 S.N. 090-0087  
 OLD IL 121  
 OVER MACKINAW RIVER  
 TAZEWELL COUNTY  
 SHEET 9 OF 9  
 SCALE: 1" = 20'