


NOT DRAWN TO SCALE

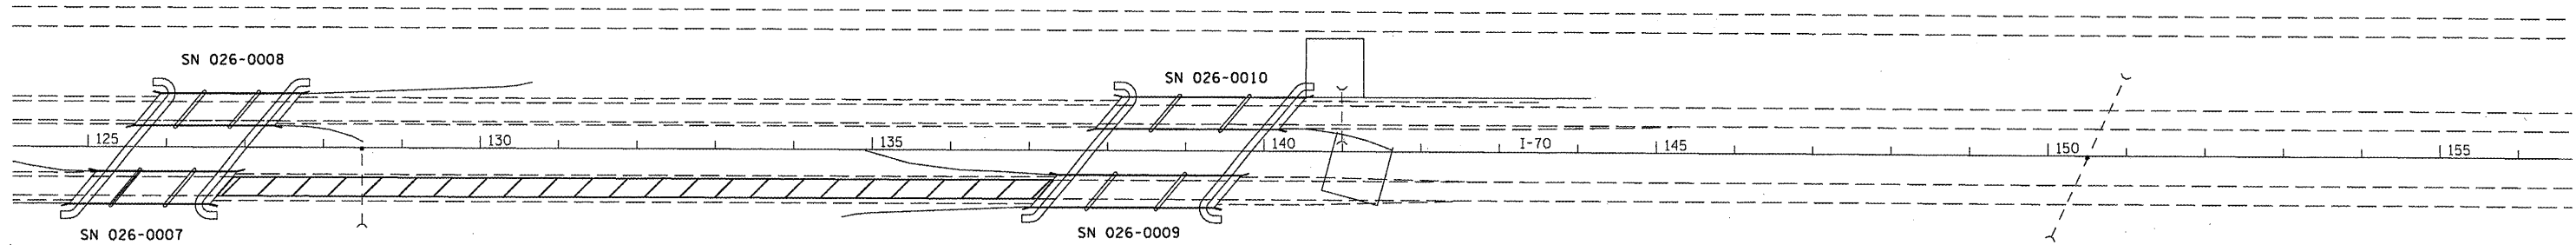

LOCATION #2
EASTBOUND DRIVING LANE ONLY

NOT DRAWN TO SCALE

FILE NAME = c:\pwork\pwork\swartzw\ld0268526\077	USER NAME = swartzw	DESIGNED -	REVISED -	STATE OF ILLINOIS DEPARTMENT OF TRANSPORTATION	PLAN	F.A.I. RTE.	SECTION	COUNTY	TOTAL SHEETS	SHEET NO.
	522-sht-pln.dgn	DRAWN -	REVISED -			70	DT HMA RESURF 2012-1	FAYETTE	12	8
	PLOT SCALE = 200.0000' / 1" =	CHECKED -	REVISED -			CONTRACT NO. 74522				
	PLOT DATE = 5/20/2011	DATE -	REVISED -			ILLINOIS FED. AID PROJECT				
					SCALE: NA	SHEET NO. 3 OF 7 SHEETS		STA. 95+00 TO STA. 156+00		