


DATE	
BY	
REVISIONS	
APPROVED	
PLANNING	
DESIGN	
CONSTRUCTION	
OPERATION	
NO.	

DATE	
BY	
REVISIONS	
APPROVED	
PLANNING	
DESIGN	
CONSTRUCTION	
OPERATION	
NO.	

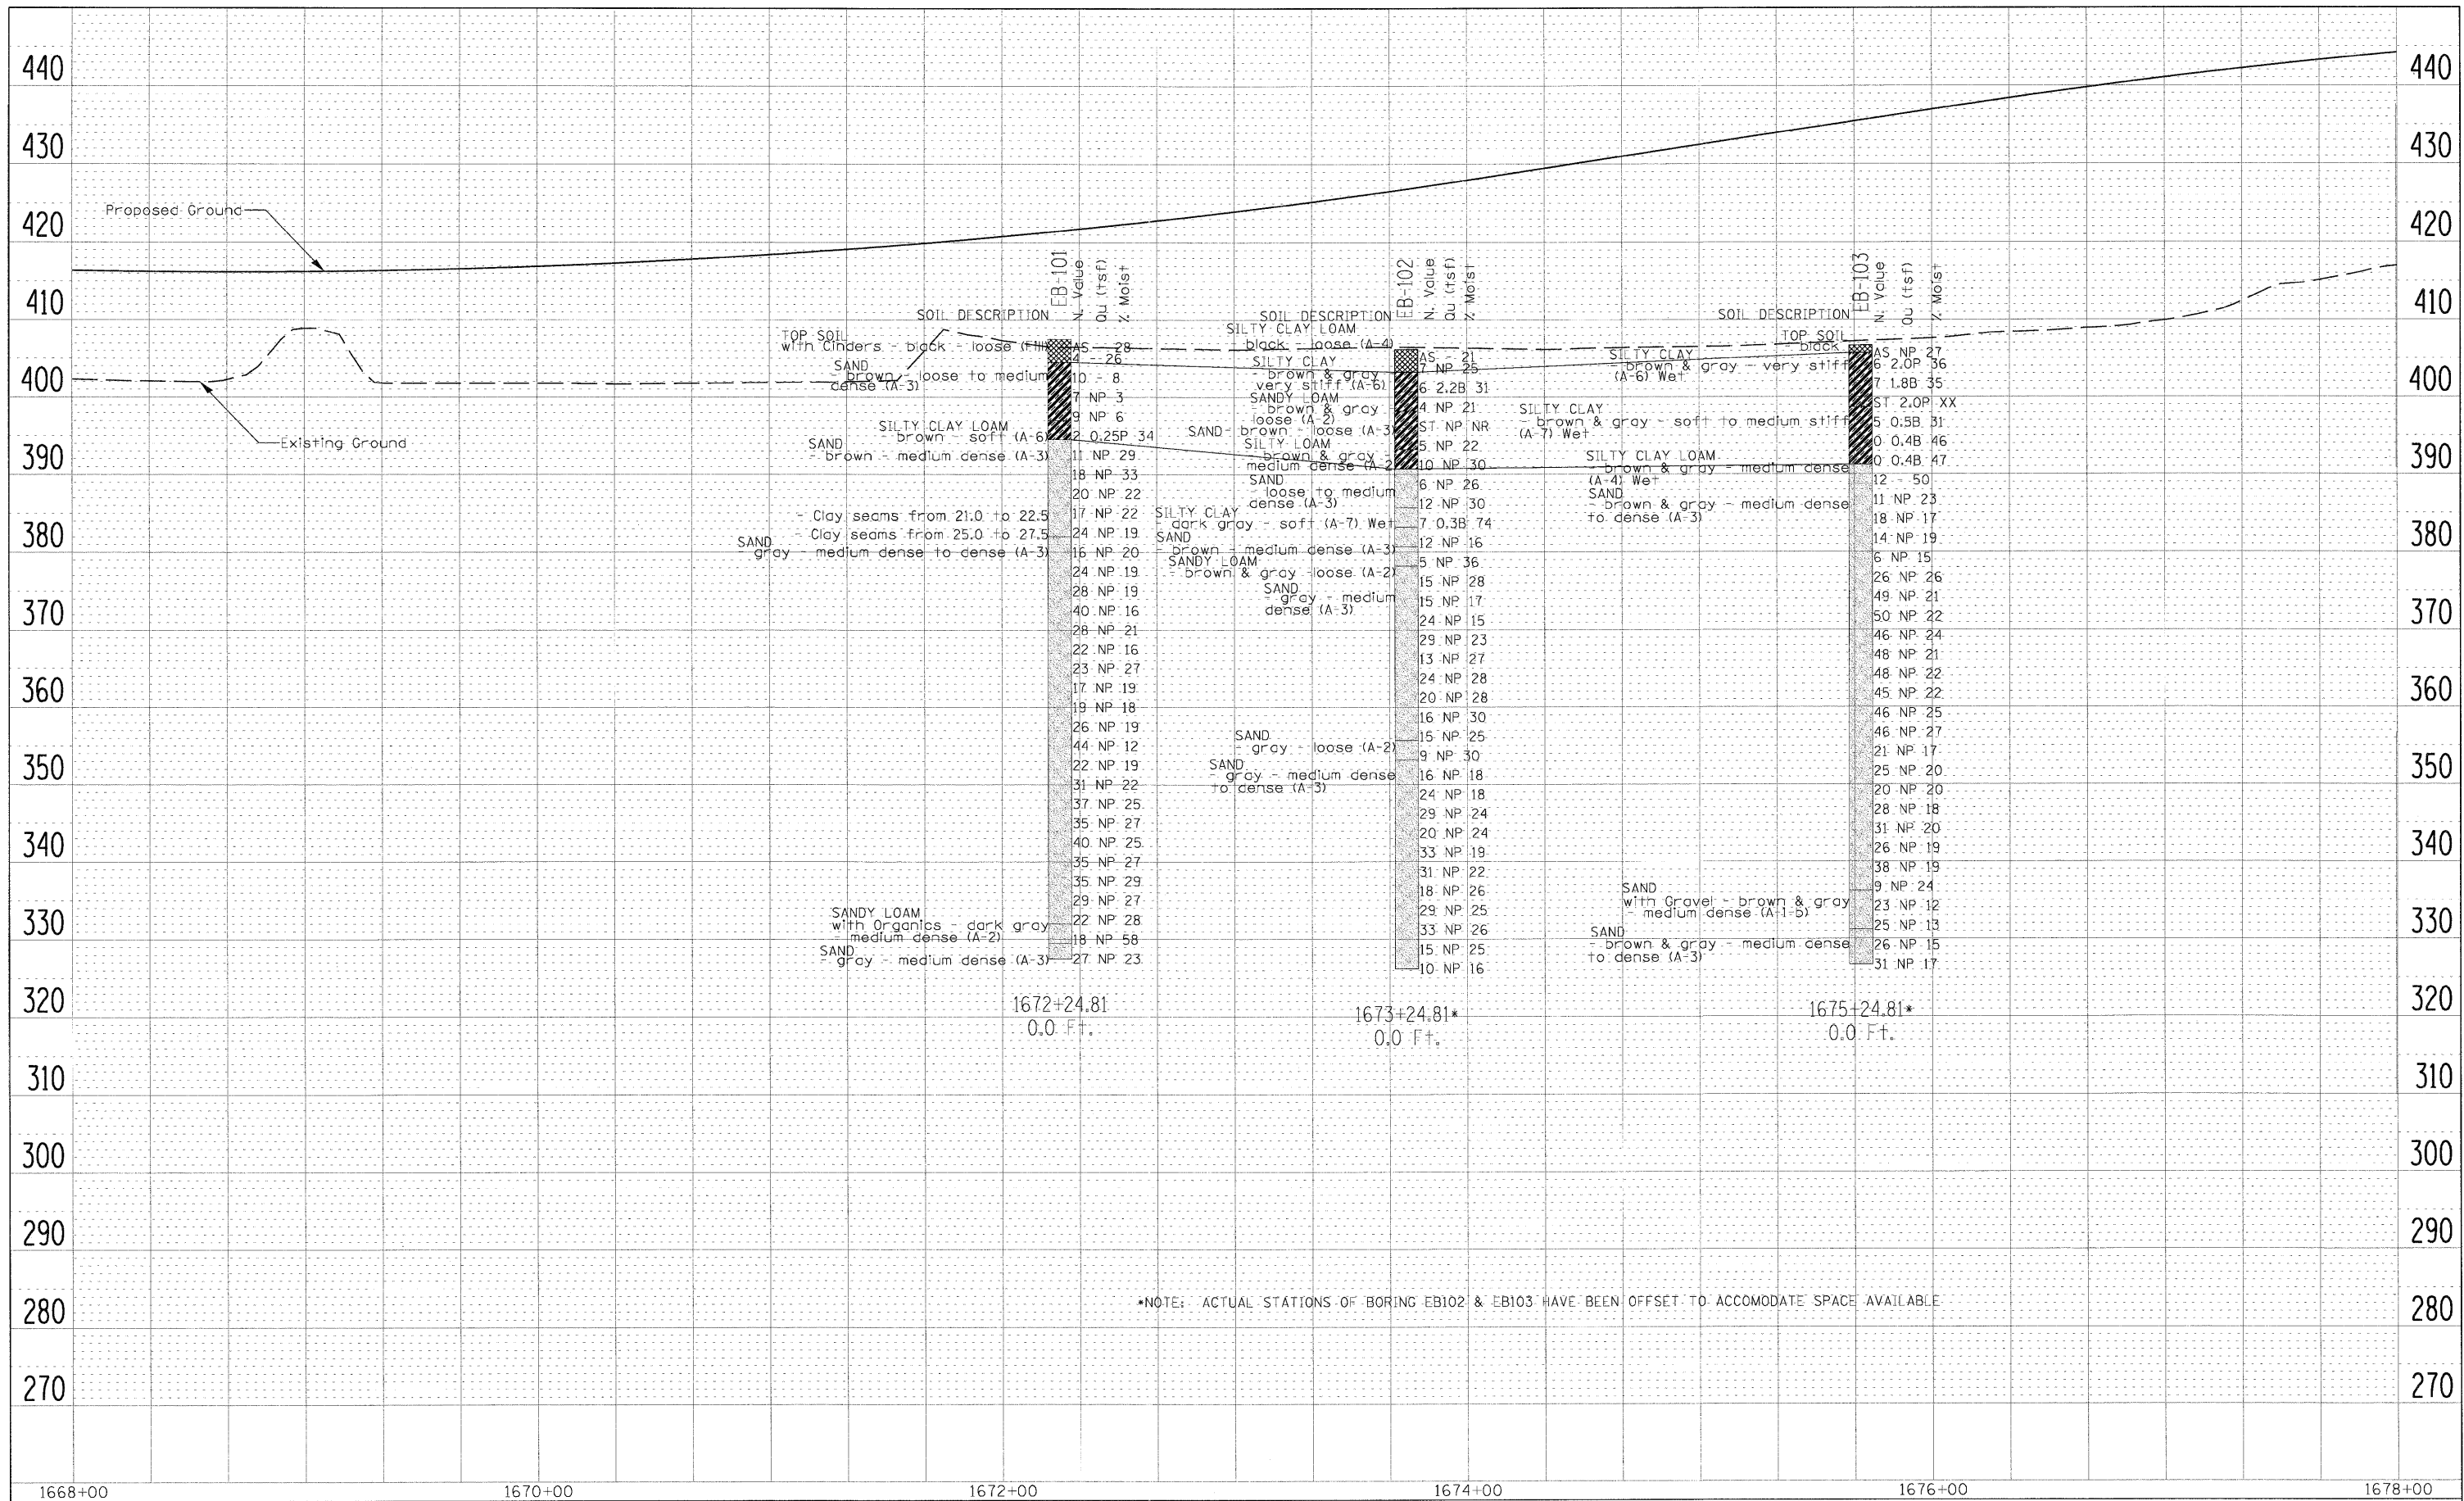

*NOTE: ACTUAL STATIONS OF BORING EB102 & EB103 HAVE BEEN OFFSET TO ACCOMODATE SPACE AVAILABLE

FILE NAME =	USER NAME = #USER#	DESIGNED - SMS	REVISED - SMS 5/27/2010	STATE OF ILLINOIS DEPARTMENT OF TRANSPORTATION	SOIL PROFILE		F.A.I. RTE.	SECTION	COUNTY	TOTAL SHEETS	SHEET NO.
#FILEL#	PLOT SCALE = #SCALE#	DRAWN - SMS	REVISED -		70		ST. CLAIR	345	92		
PLOT DATE = #DATE#	DATE - 11/25/2009	CHECKED - MDM	REVISED -		SCALE: SHEET NO. 1 OF 2 SHEETS STA. 1668+00 TO STA. 1678+00			CONTRACT NO.			
		DATE - 11/25/2009	REVISED -		ILLINOIS FED. AID PROJECT						