




DRUM WITH STEADY BURNING
LIGHT AT 100' CTRS

MATCHLINE (SEE SHEET 21)

MATCHLINE (SEE SHEET 23)

MATCHLINE (SEE SHEET 27)

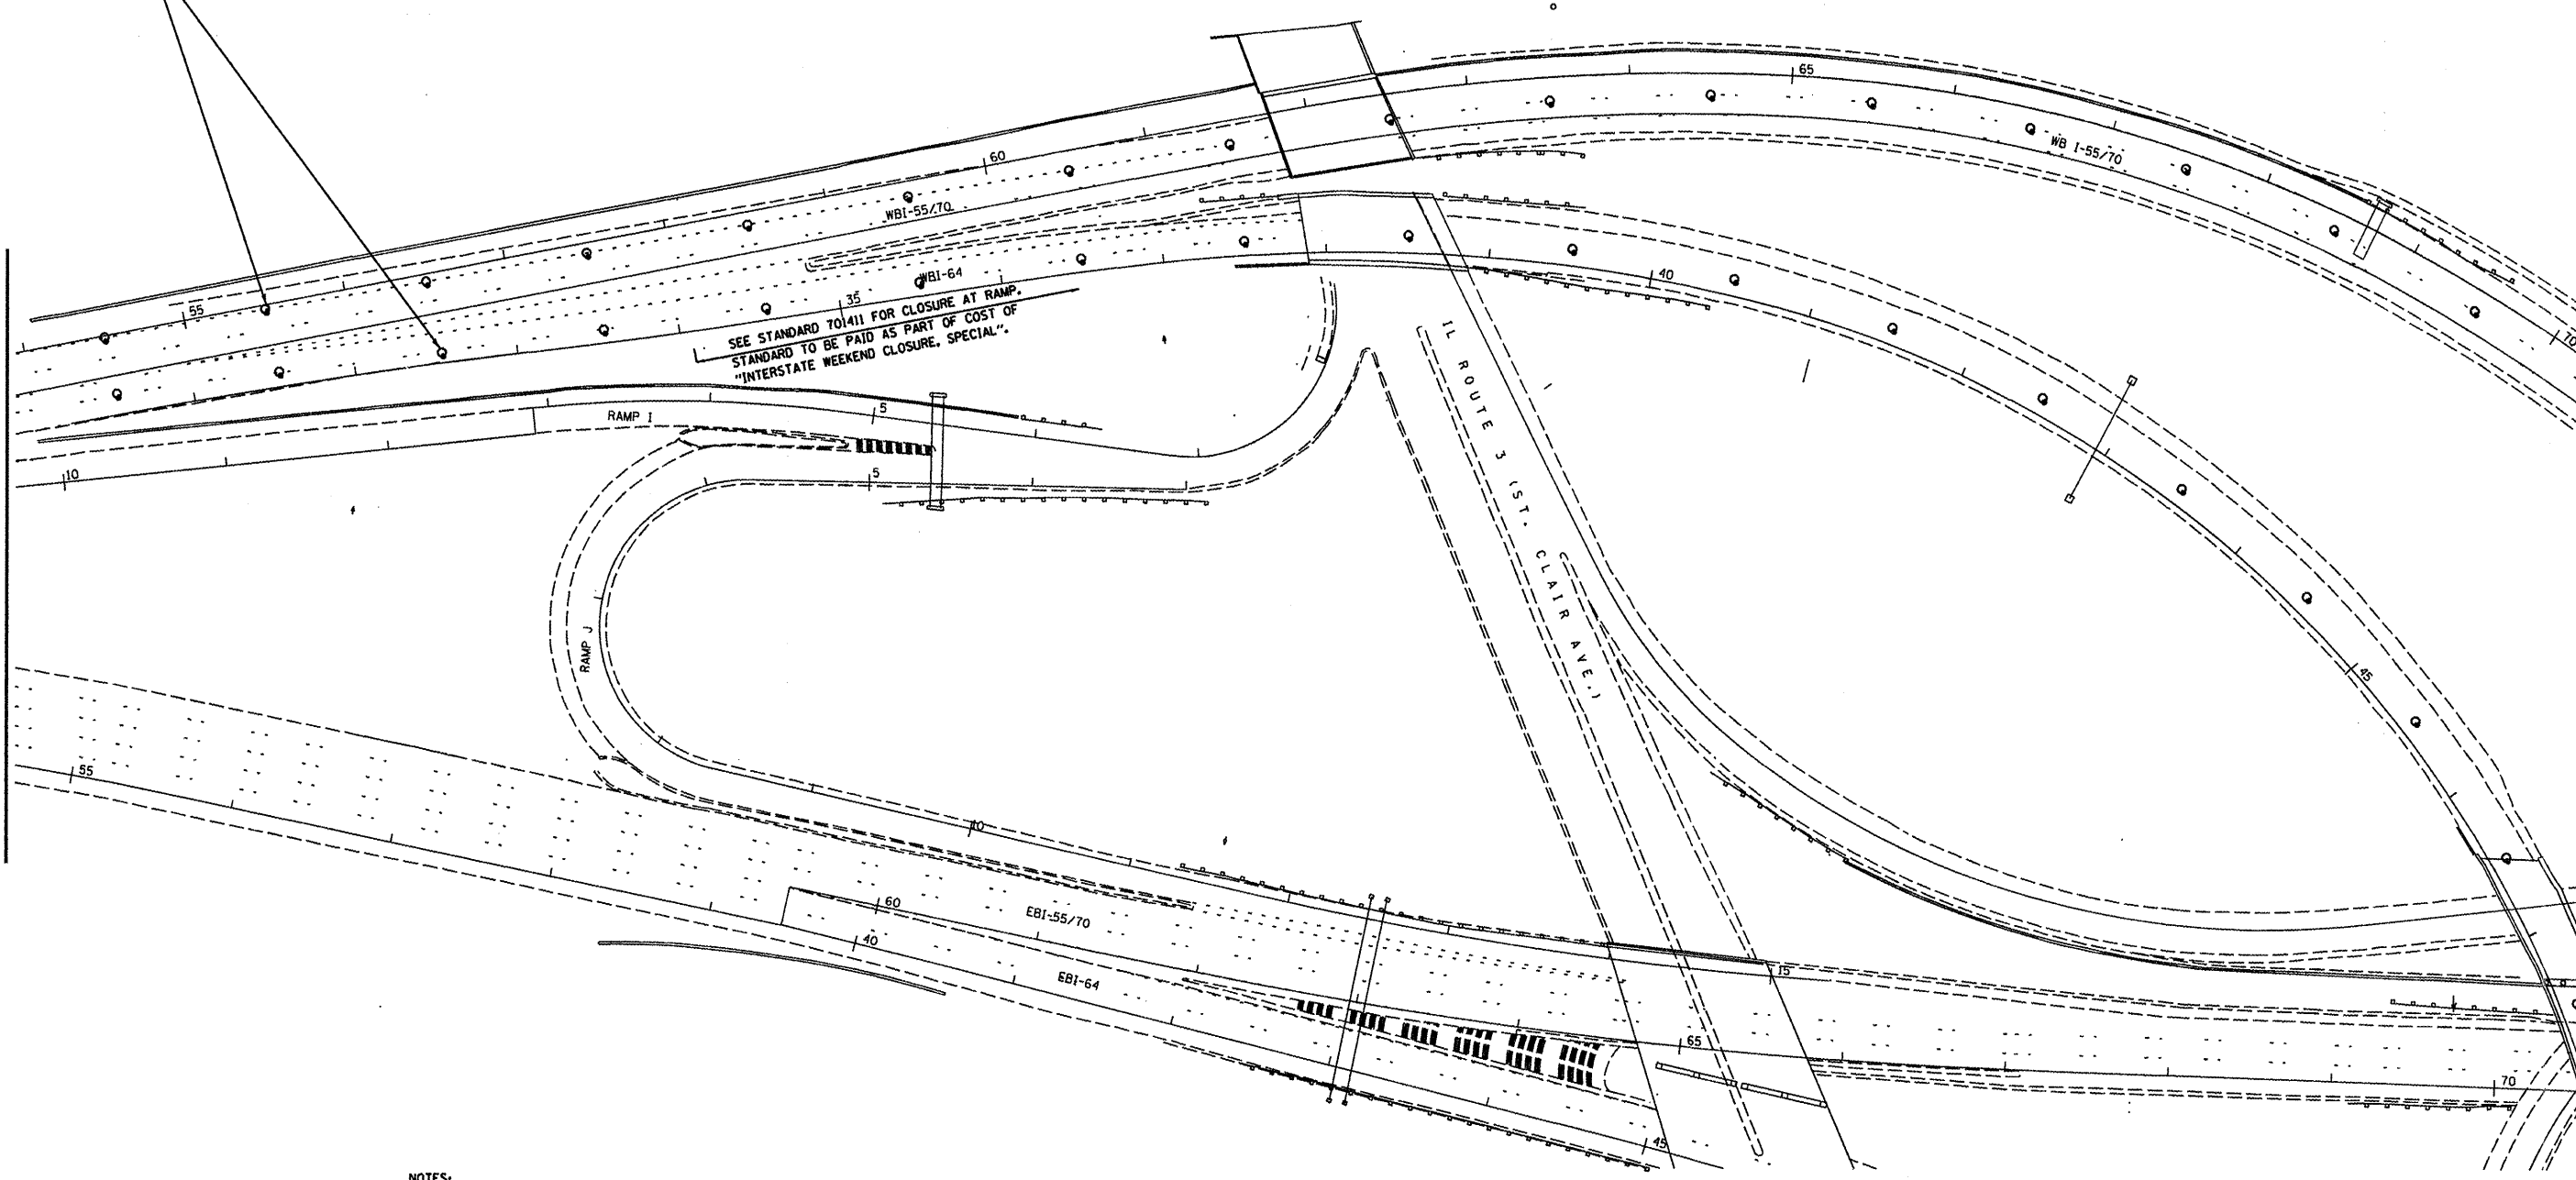

NOTES:

1. THE COST OF DRUMS, "BARRICADES, TYPE III", "BRIDGE CLOSED" SIGNS, CHANGEABLE MESSAGE SIGNS, AND COVERING ALL EXISTING SIGNS SHALL BE INCLUDED IN THE COST OF "INTERSTATE WEEKEND CLOSURE, SPECIAL"
2. A MINIMUM OF 5 CHANGEABLE MESSAGE SIGNS SHALL BE REQUIRED FOR THIS CONTRACT. ONE SHALL BE PLACED ON I-70 EB IN MISSOURI, ONE ON WB I-55/70/64, ONE ON ST. CLAIR AVE., ONE ON WB I-64, AND ONE ON IL 203.

**NOT TO SCALE
FOR INFORMATION ONLY**

FILE NAME =	USER NAME = langdk	DESIGNED -	REVISED -	STATE OF ILLINOIS DEPARTMENT OF TRANSPORTATION	INTERSTATE WEEKEND CLOSURE PLAN (WB I-55/7064)		F.A.P. RTE.	SECTION	COUNTY	TOTAL SHEETS	SHEET NO.
ci\pwwork\pwwork\langdk\d8247784\sheet_	enge.dgn	DRAWN -	REVISED -		SHEET NO. 1 OF 5 SHEETS		799	1-BR, DS-1	ST. CLAIR	29	22
	PLOT SCALE = 1/8" = 1' / in.	CHECKED -	REVISED -		STA. 53+94.91 TO STA. 70+21.30		CONTRACT NO. 76E72				
	PLOT DATE = 6/23/2011	DATE -	REVISED -		ILLINOIS FED. AID PROJECT						