


TO BE USED:  
STA. 1+47 TO STA. 6+88

\*MATCH EXISTING SLOPE

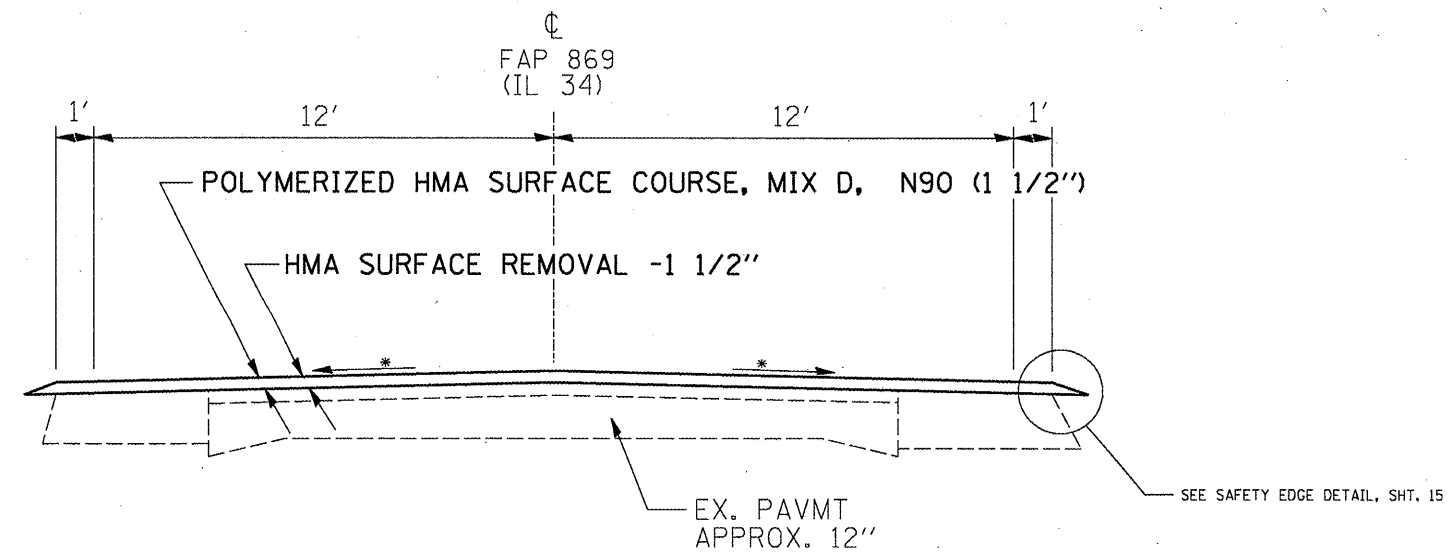

TO BE USED:  
STA. 6+88 TO STA. 42+93.96  
STA. 48+40.65 TO STA. 50+10.4  
STA. 50+00 TO STA. 66+49

EQUATION STATIONS:  
EQ. STA. 926+09.7 (BK) = STA. 926+12.3 (A.H.)  
EQ. STA. 948+33 (BK) = STA. 0+00 (A.H.)  
EQ. STA. 50+10.4 (BK) = STA. 50+00 (A.H.)

STA. 42+93.96 TO STA. 48+40.65 (OMISSION SN 028-0084)

FILE NAME =	USER NAME = ayber.js	DESIGNED -	REVISED -	<b>STATE OF ILLINOIS DEPARTMENT OF TRANSPORTATION</b>	<b>TYPICAL SECTIONS</b>	F.A.P. RTE. 869	SECTION 10IRS-5	COUNTY FRANKLIN	TOTAL SHEETS 16	SHEET NO. 8	
CONTRACT NO. 78247	SCALE: _____	DRAWN -	REVISED -			SHEET NO. ____ OF ____ SHEETS	STA. _____ TO STA. _____	ILLINOIS FED. AID PROJECT			
PLOT SCALE = 1/8" = 1' / IN.	CHECKED -	REVISED -	REVISED -								
PLOT DATE = 4/26/2011	DATE -	REVISED -	REVISED -								