


TYPICAL SECTION #1
FAP 821/IL 15/BROADWAY AVE.

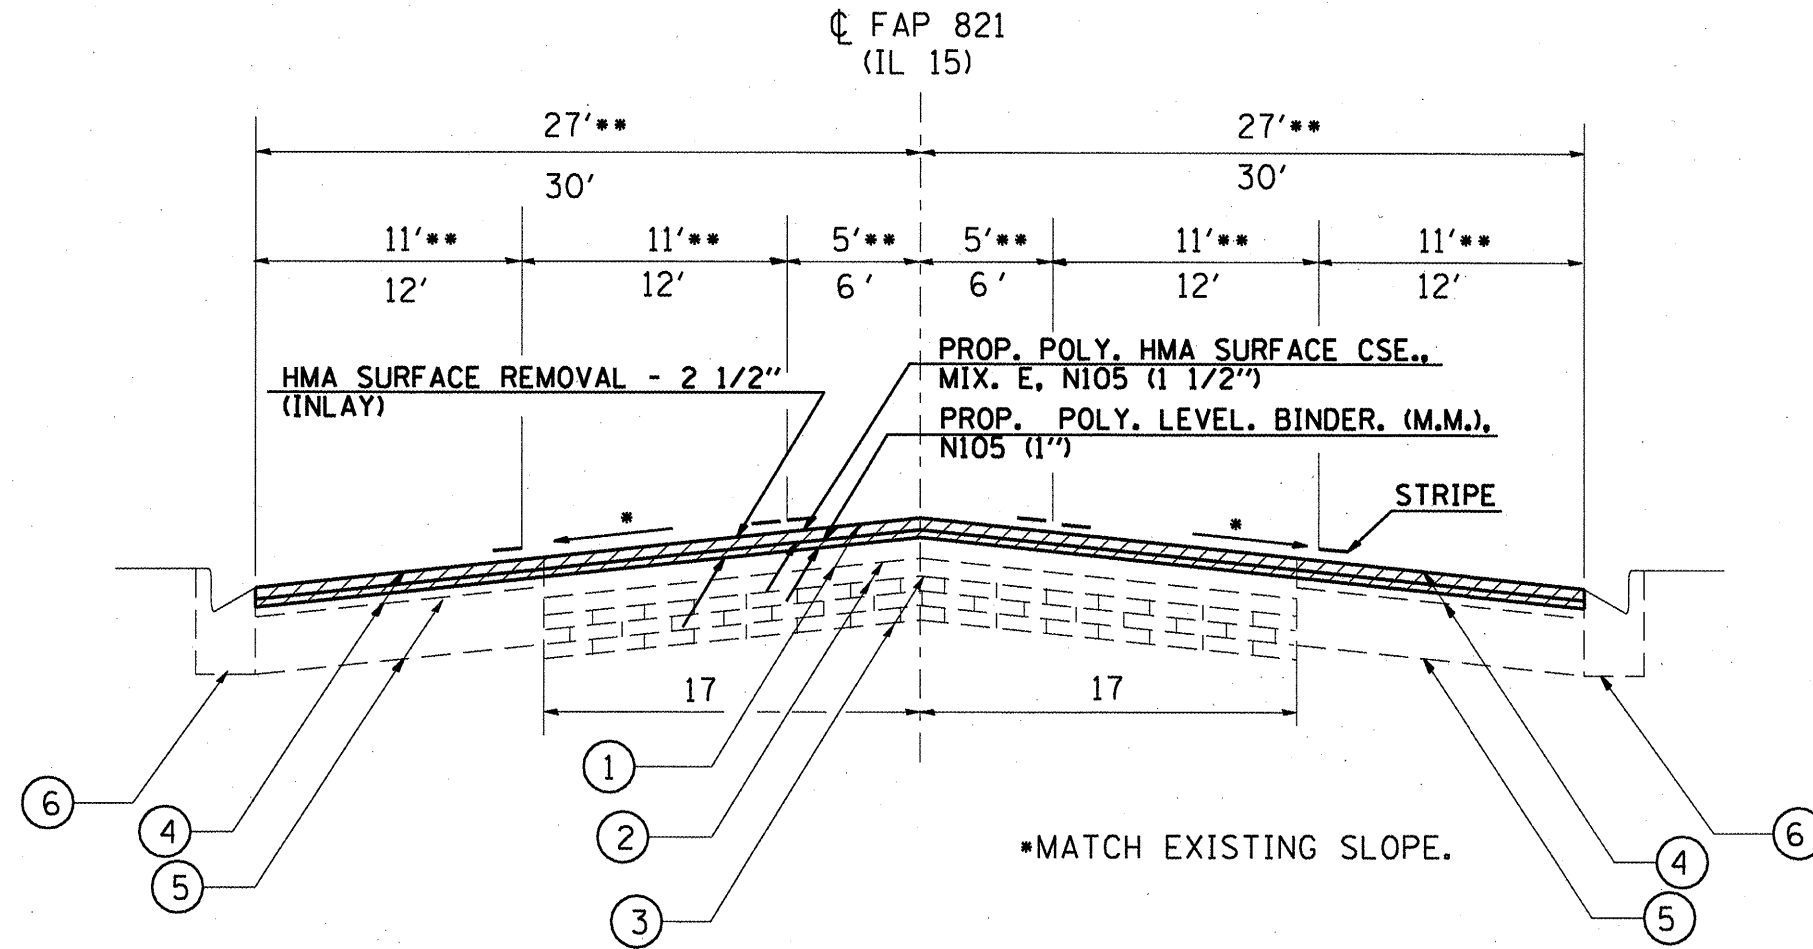

- ① Exist. Bituminous Surface Cse. and Bituminous Binder Cse. (6")
- ② Exist. Leveling Binder
- ③ Exist. Brick Pavment on PCC Base
- ④ Exist. Bituminous Surface and Binder Cse. (4 1/2")
- ⑤ Exist. PCC Base Cse. 8"
- ⑥ Exist. Comb. Conc. Curb & Gutter, Ty. B

EQUATION STATIONS:
ON BROADWAY -
EQ. STA. 651+32.46 (BK.) =
STA. 29+56.55 (AH). MAIN ST.
ON MAIN ST. -
EQ. STA. 31+55.72 (BK.) =
STA. 31+56.77 (AH)

TO BE USED:
BROADWAY AVE.
STA. 612+60 TO STA. 623+90**
STA. 623+90 TO STA. 651+32.46

••EDGE OF PAVEMENT WIDTH TRANSITIONS
FROM 54' TO 60' BETWEEN STA. 623+90 TO
STA. 626+00.

*FAP 821/724 (IL 15/37)

FILE NAME *	USER NAME = moordkr	DESIGNED - ---	REVISED - ---	STATE OF ILLINOIS DEPARTMENT OF TRANSPORTATION	--- TYPICAL SECTIONS -- IL 15 --- --- NUMBER 1 ---		F.A.P. -	SECTION	COUNTY	TOTAL SHEETS	SHEET NO.
at\pw_work\pw\dot\moordkr\d0265706\78248-sh.ts.dgn		DRAWN - ---	REVISED - ---		SCALE: ---	SHEET NO. --- OF --- SHEETS	STA. --- TO STA. ---	---	---	---	---
		CHECKED - ---	REVISED - ---					---	---	---	---
		DATE - ---	REVISED - ---					---	---	---	---