


TYPICAL SECTION #2
FAP 821/IL 15/BROADWAY AVE. & MAIN ST.

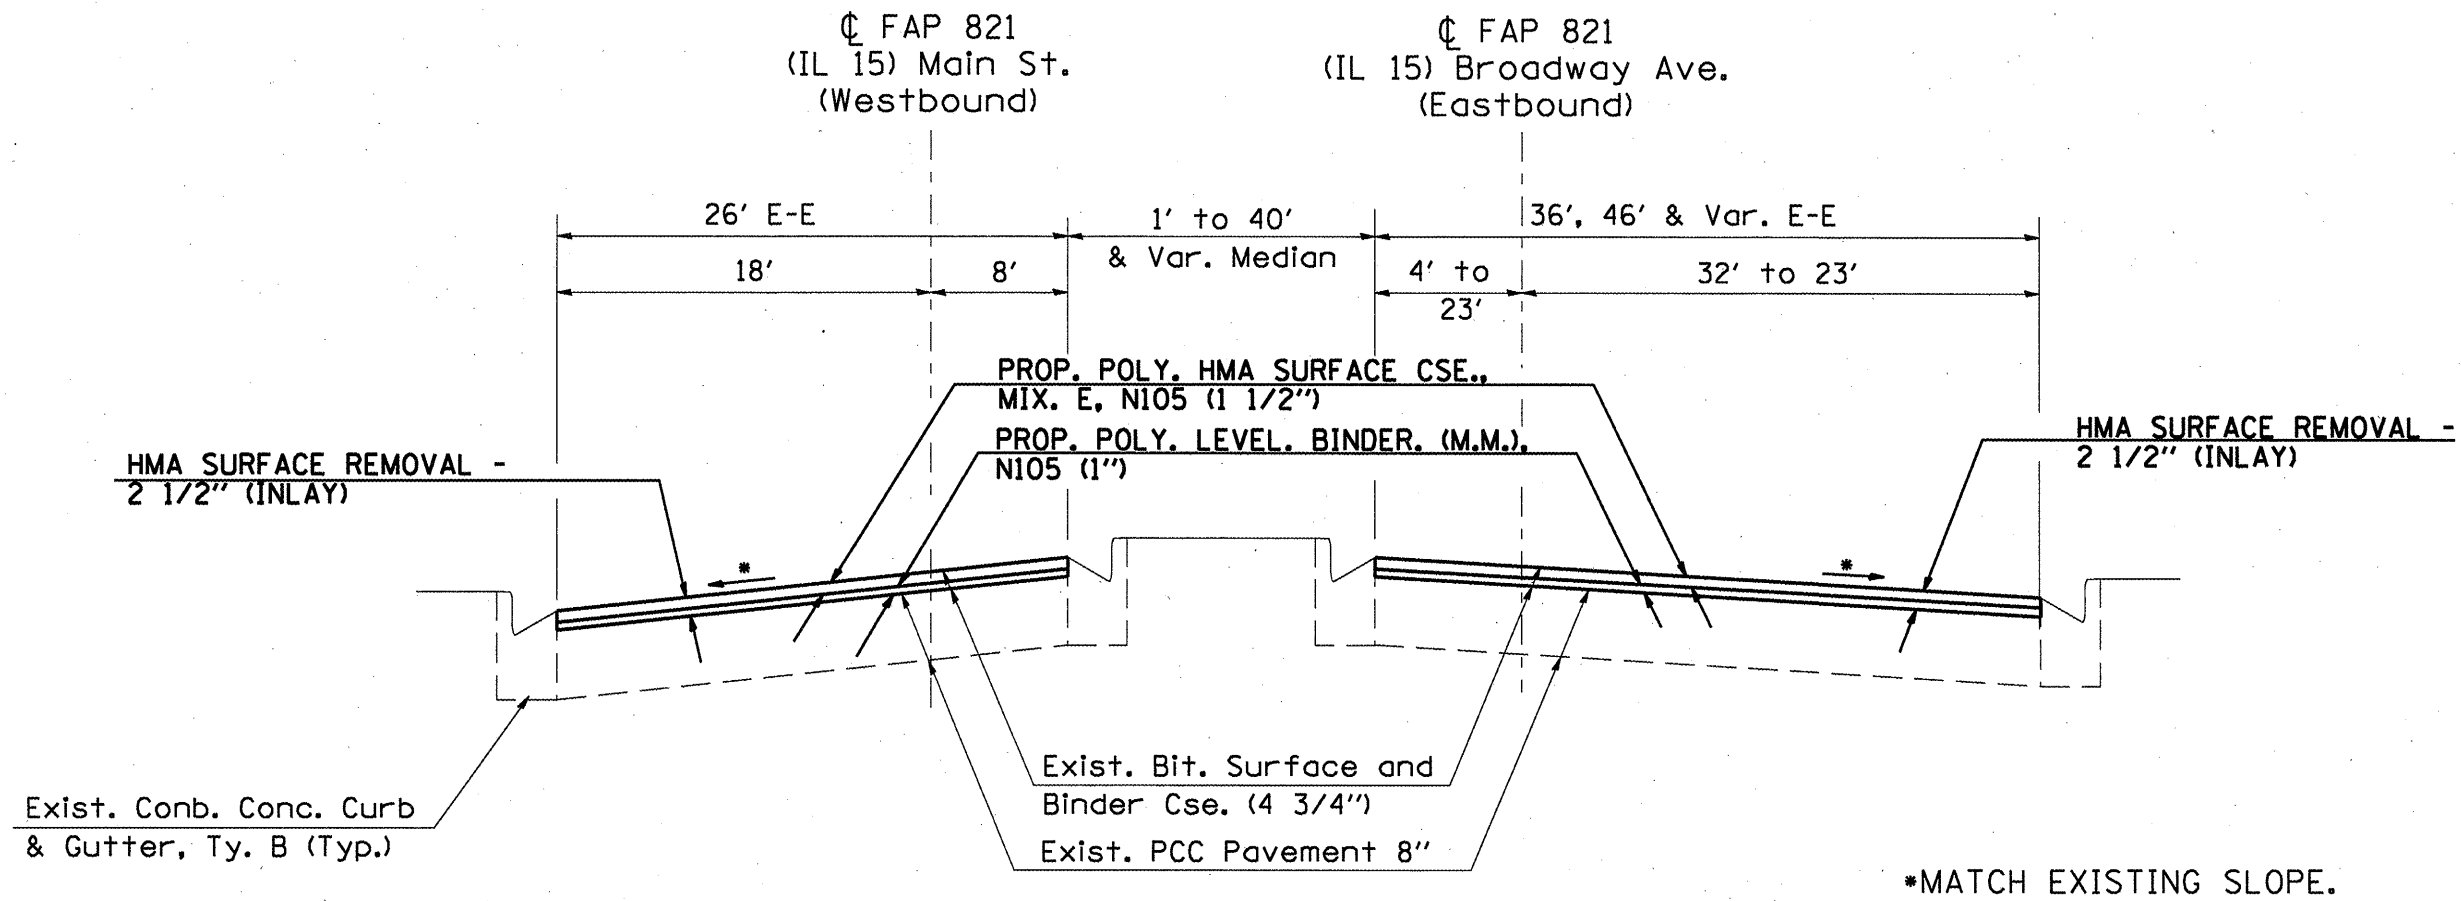

TO BE USED:

STA. 651+32.46 TO STA. 654+21 (BROADWAY AVE.)
 STA. 654+21 TO STA. 654+42 (RAILROAD CROSSING - OMIT)
 STA. 654+42 TO STA. 655+00 (BROADWAY AVE. - END OF PROJECT)
 STA. 29+56.55 TO STA. 31+61 (MAIN ST.)
 STA. 31+61 TO STA. 31+77 (RAILROAD CROSSING - OMIT)
 STA. 31+77 TO STA. 32+60 (MAIN ST.- END OF PROJECT)

EQUATION STATIONS:

ON BROADWAY -
 EQ. STA. 651+32.46 (BK.) =
 STA. 29+56.55 (AH). MAIN ST.
 ON MAIN ST. -
 EQ. STA. 31+55.72 (BK.) =
 STA. 31+56.77 (AH)

•FAP 821/724 (IL 15/37)

FILE NAME =	USER NAME = moordkr	DESIGNED -	REVISED -	STATE OF ILLINOIS	TYPICAL SECTIONS - IL 15...	F.A.P. RTE.	SECTION	COUNTY	TOTAL SHEETS	SHEET NO.
at\pwork\pwork\moordkr\d8255786\78248-shs.dgn		DRAWN -	REVISED -	DEPARTMENT OF TRANSPORTATION	NUMBER 2		(132.15.1)BS-4	JEFFERSON	37	8
	PLOT SCALE = 100.0000 / IN.	CHECKED -	REVISED -		SCALE: _____	SHEET NO. _____ OF _____ SHEETS				
	PLOT DATE = 4/26/2011	DATE -	REVISED -			STA. _____ TO STA. _____				
ILLINOIS FED. AID PROJECT										