




NOTE: FOR INTERSECTION STRIPING,  
SEE SHEET 33.  
FOR DETECTOR LOOPS, SEE SHEET 33.

Curve Data

$\Delta = 6^{\circ}06'50''$   
 $T = 102.0'$   
 $R = 1910.08'$   
 $E = 2.71'$   
 $D = 3^{\circ}00'$   
 $L = 203.8'$

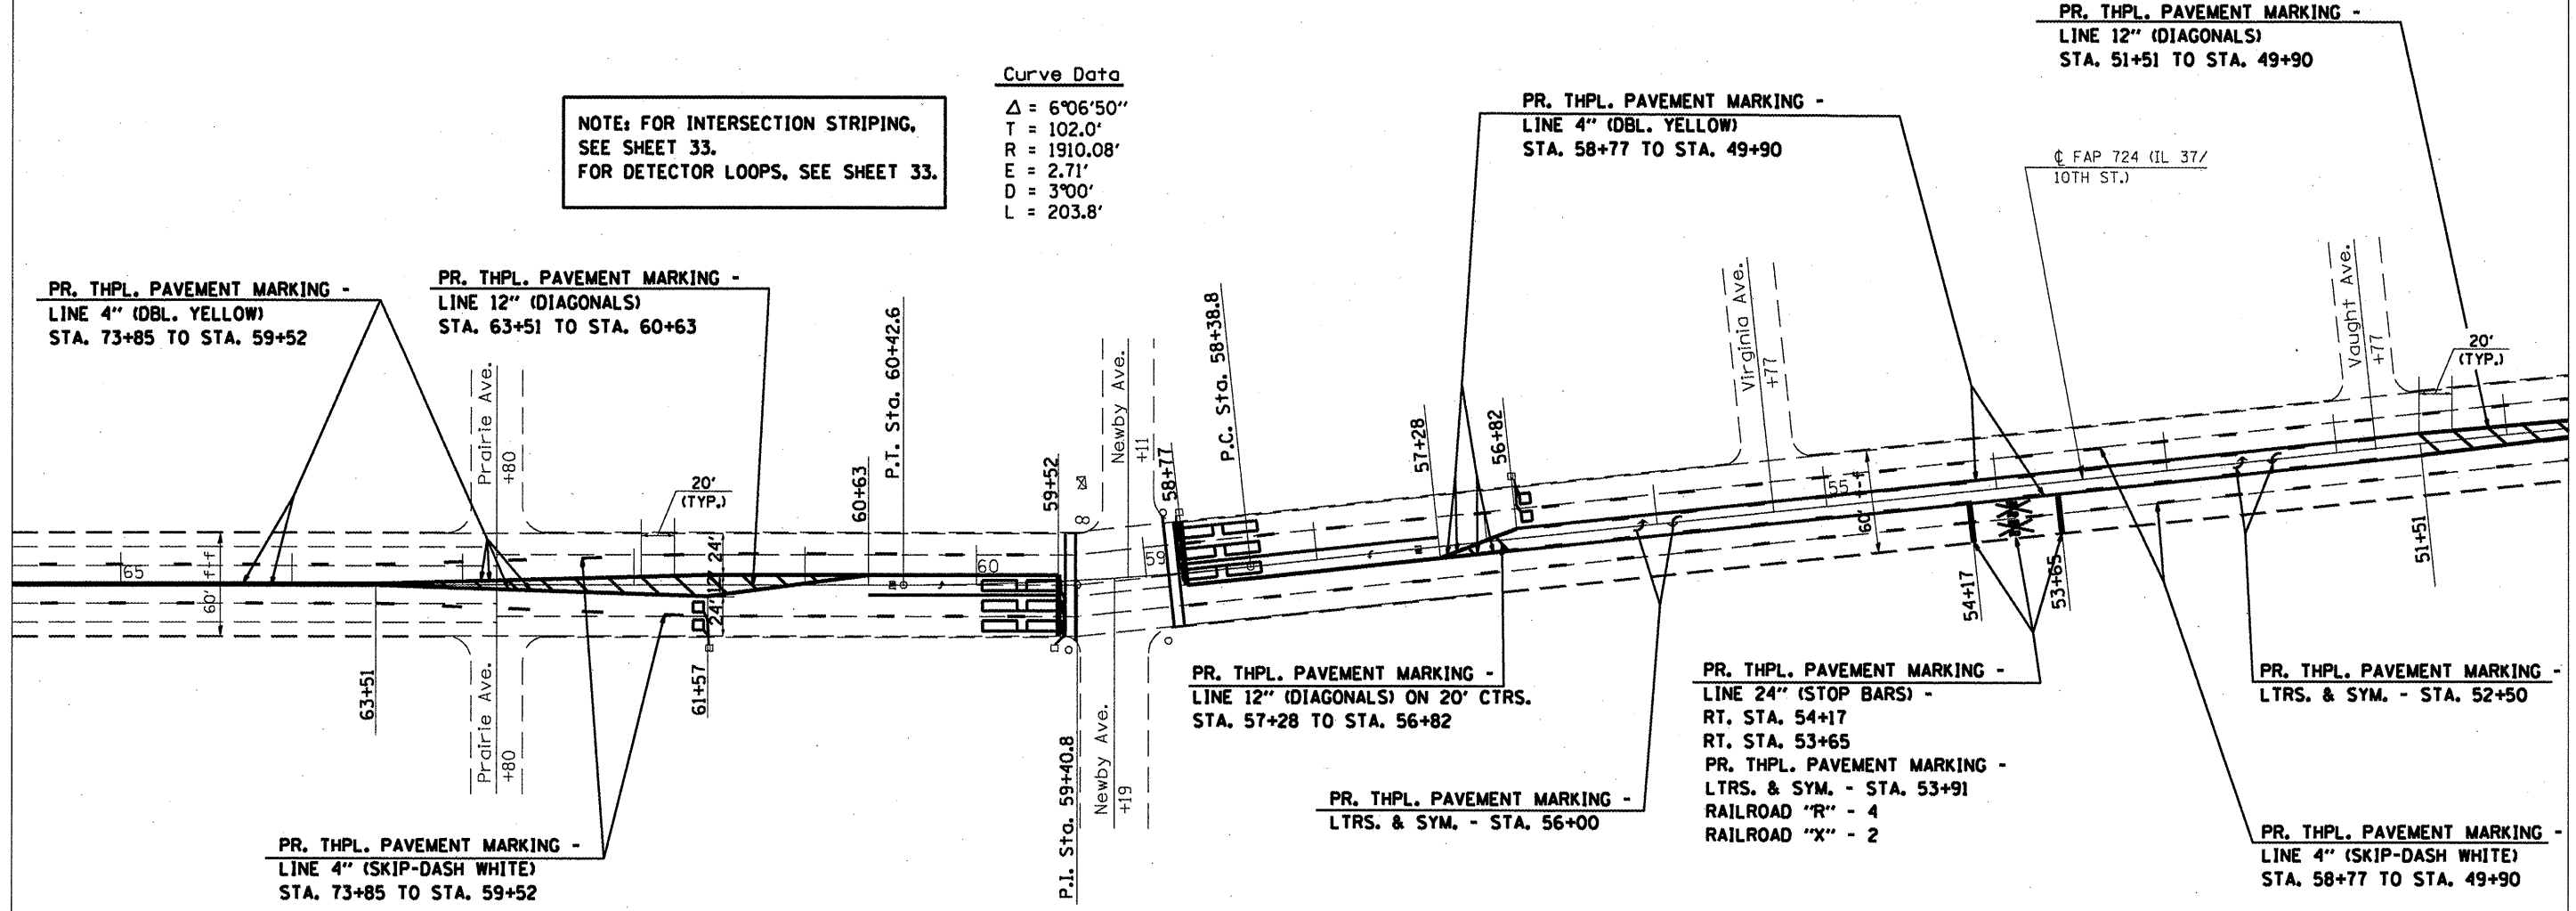

FILE NAME =  
 c:\p\work\p\dot\m\coordkr\0255786178

USER NAME = mcoardkr  
 48-shs.dgn  
 PLOT SCALE = 100.0000' / IN.  
 PLOT DATE = 4/26/2011

DESIGNED -	---	REVISED -	-----
DRAWN -	---	REVISED -	-----
CHECKED -	---	REVISED -	-----
DATE -	-----	REVISED -	-----

STATE OF ILLINOIS  
 DEPARTMENT OF TRANSPORTATION

IL 37 PLAN LAYOUT #4  
 SCALE: \_\_\_\_\_ SHEET NO. \_\_\_\_\_ OF \_\_\_\_\_ SHEETS STA. \_\_\_\_\_ TO STA. \_\_\_\_\_

F.A.P. RTE.	SECTION	COUNTY	TOTAL SHEETS	SHEET NO.
...	(132.15.1185:4	JEEEBSON	37	28
CONTRACT NO. 78248			ILLINOIS FED. AID PROJECT	

FAP 821/724 (IL 15/37)