


# INTERSECTION STRIPING DETAIL FOR IL 37 AND IL 148/142

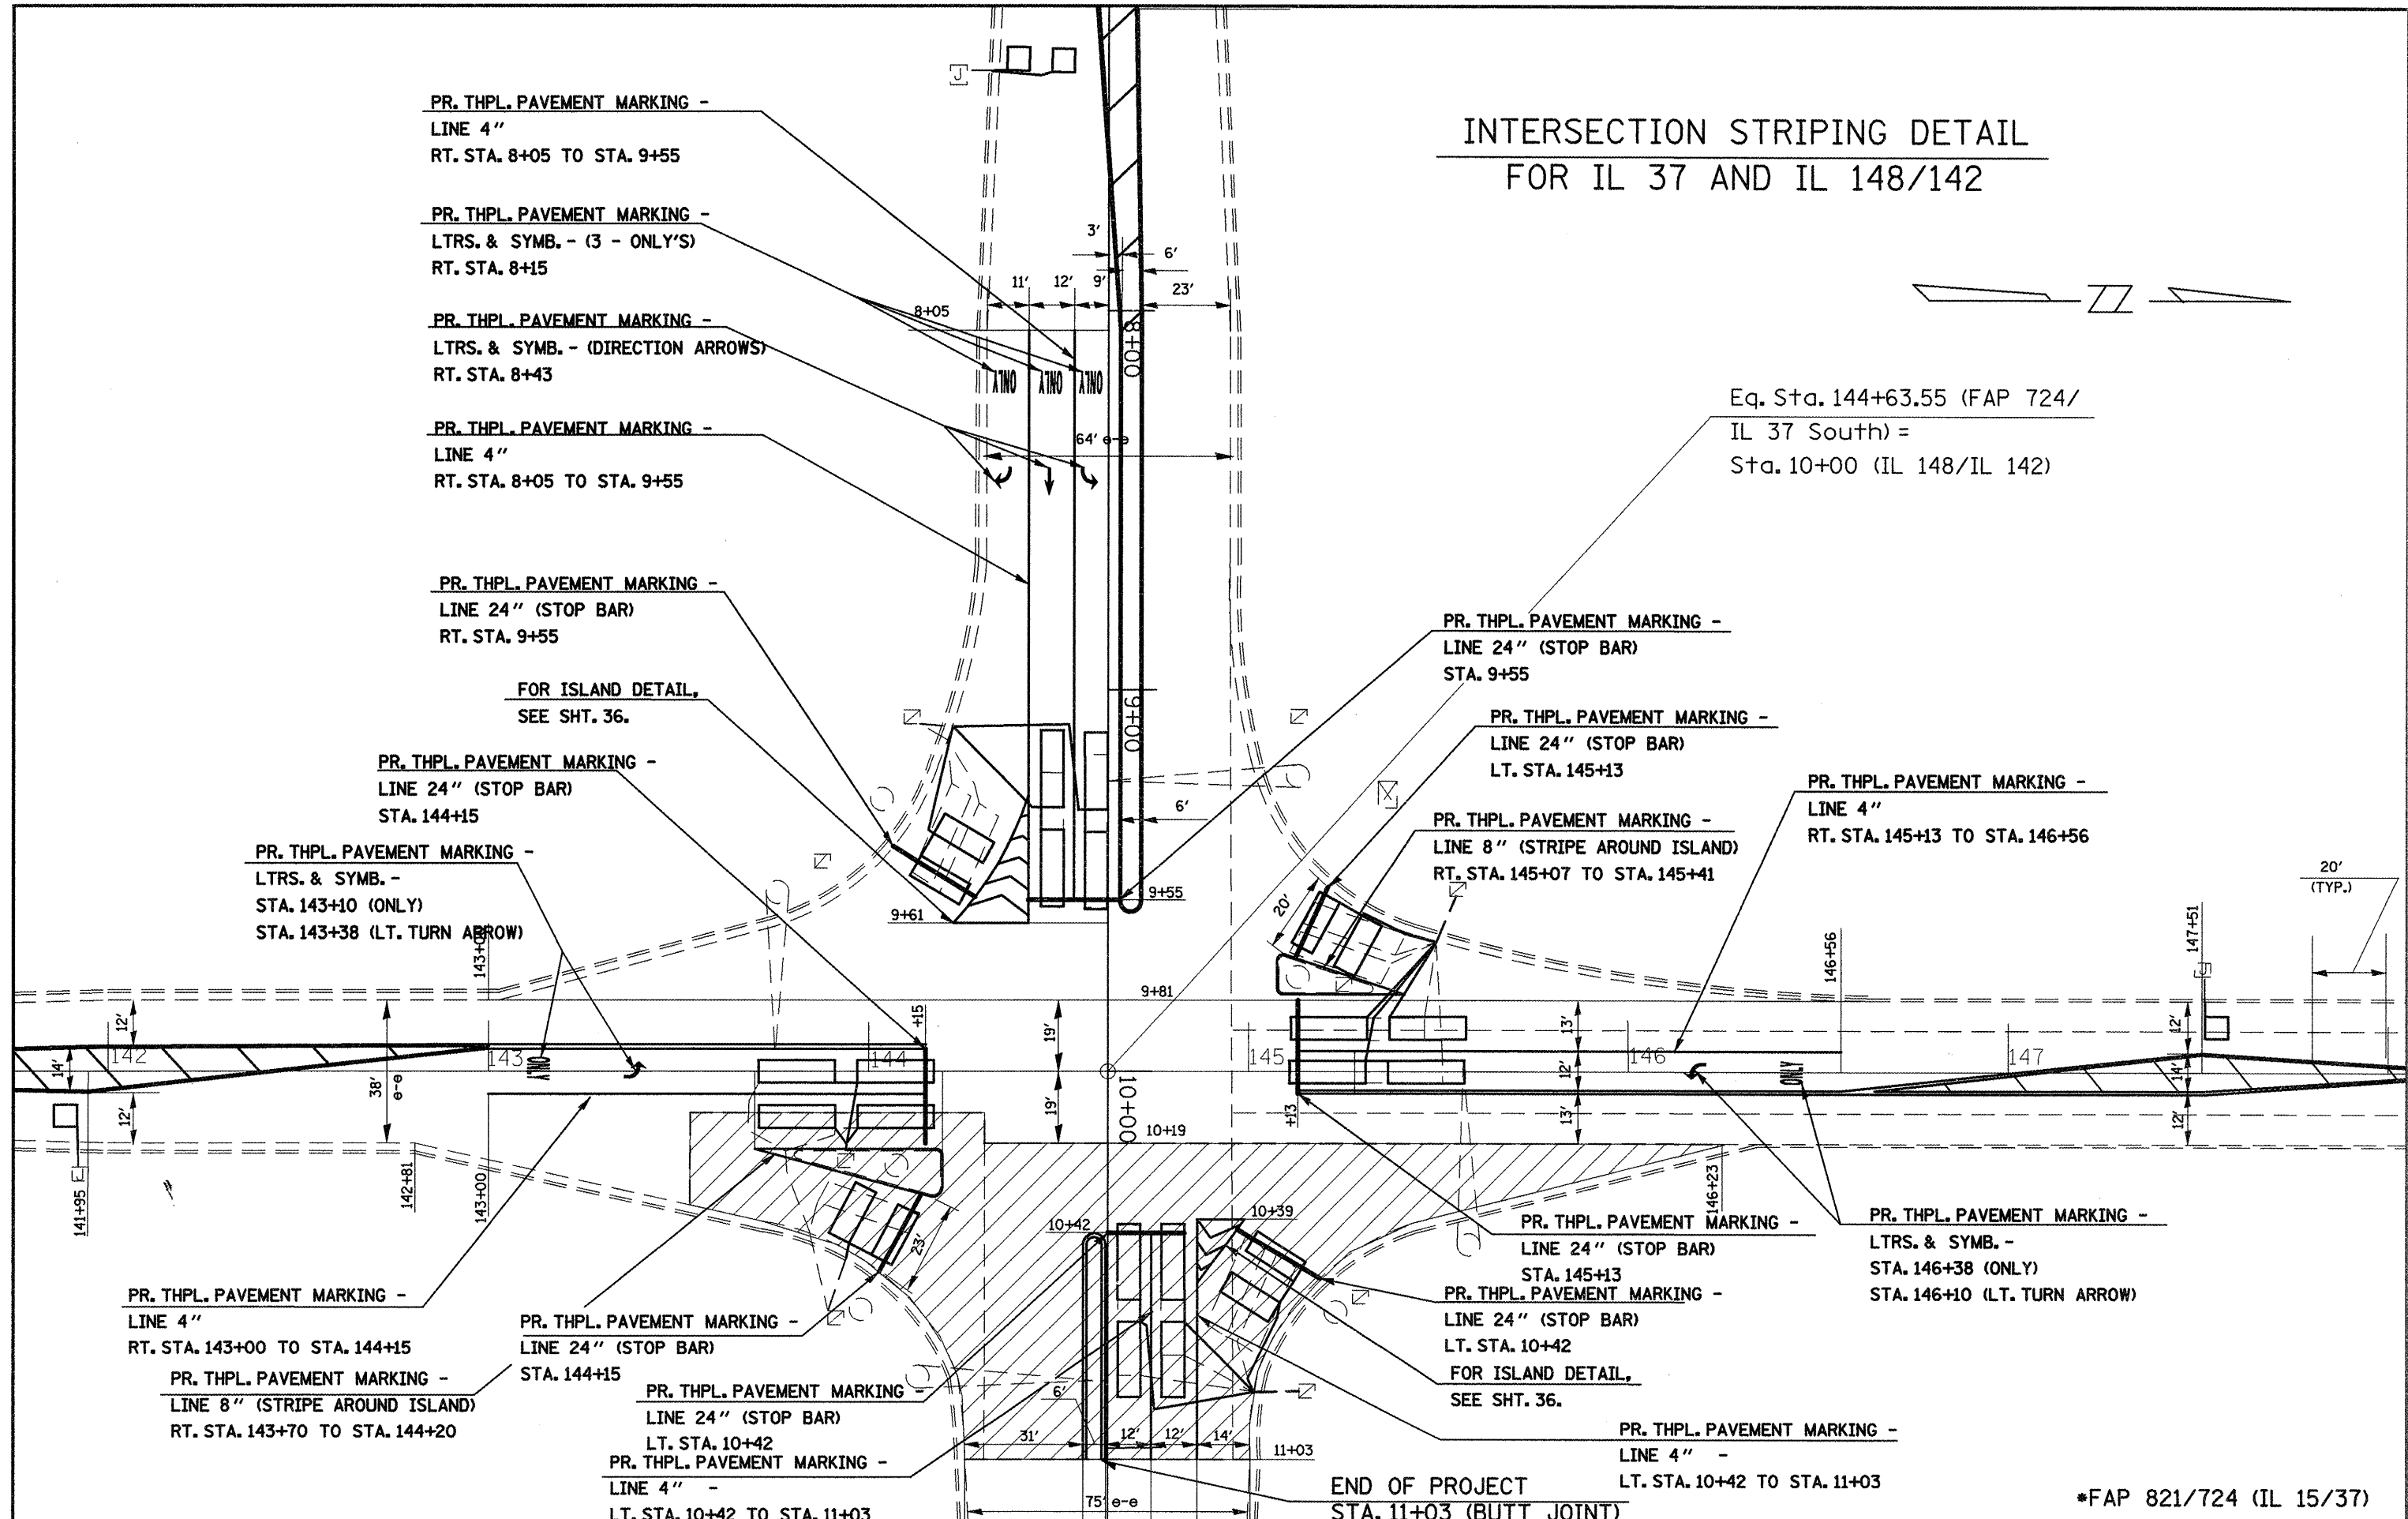

FILE NAME =	USER NAME = mcaordkr	DESIGNED -	REVISED -	<b>STATE OF ILLINOIS DEPARTMENT OF TRANSPORTATION</b>	<b>IL 37/148/142 STRIPING DETAIL</b>	F.A.P. RTE.	SECTION	COUNTY	TOTAL SHEETS	SHEET NO.
ca\pw_work\pwsdot\mcaordkr\d0255705\78248-shds.dgn		DRAWN -	REVISED -				(137.15)RS-4	JEFFERSON	37	30
PLOT SCALE = 48,0000' / 1" =		CHECKED -	REVISED -						CONTRACT NO. 78248	
PLOT DATE = 5/11/2011		DATE -	REVISED -		SCALE: _____	SHEET NO. OF _____ SHEETS		STA. _____ TO STA. _____		ILLINOIS FED. AID PROJECT

\*FAP 821/724 (IL 15/37)