
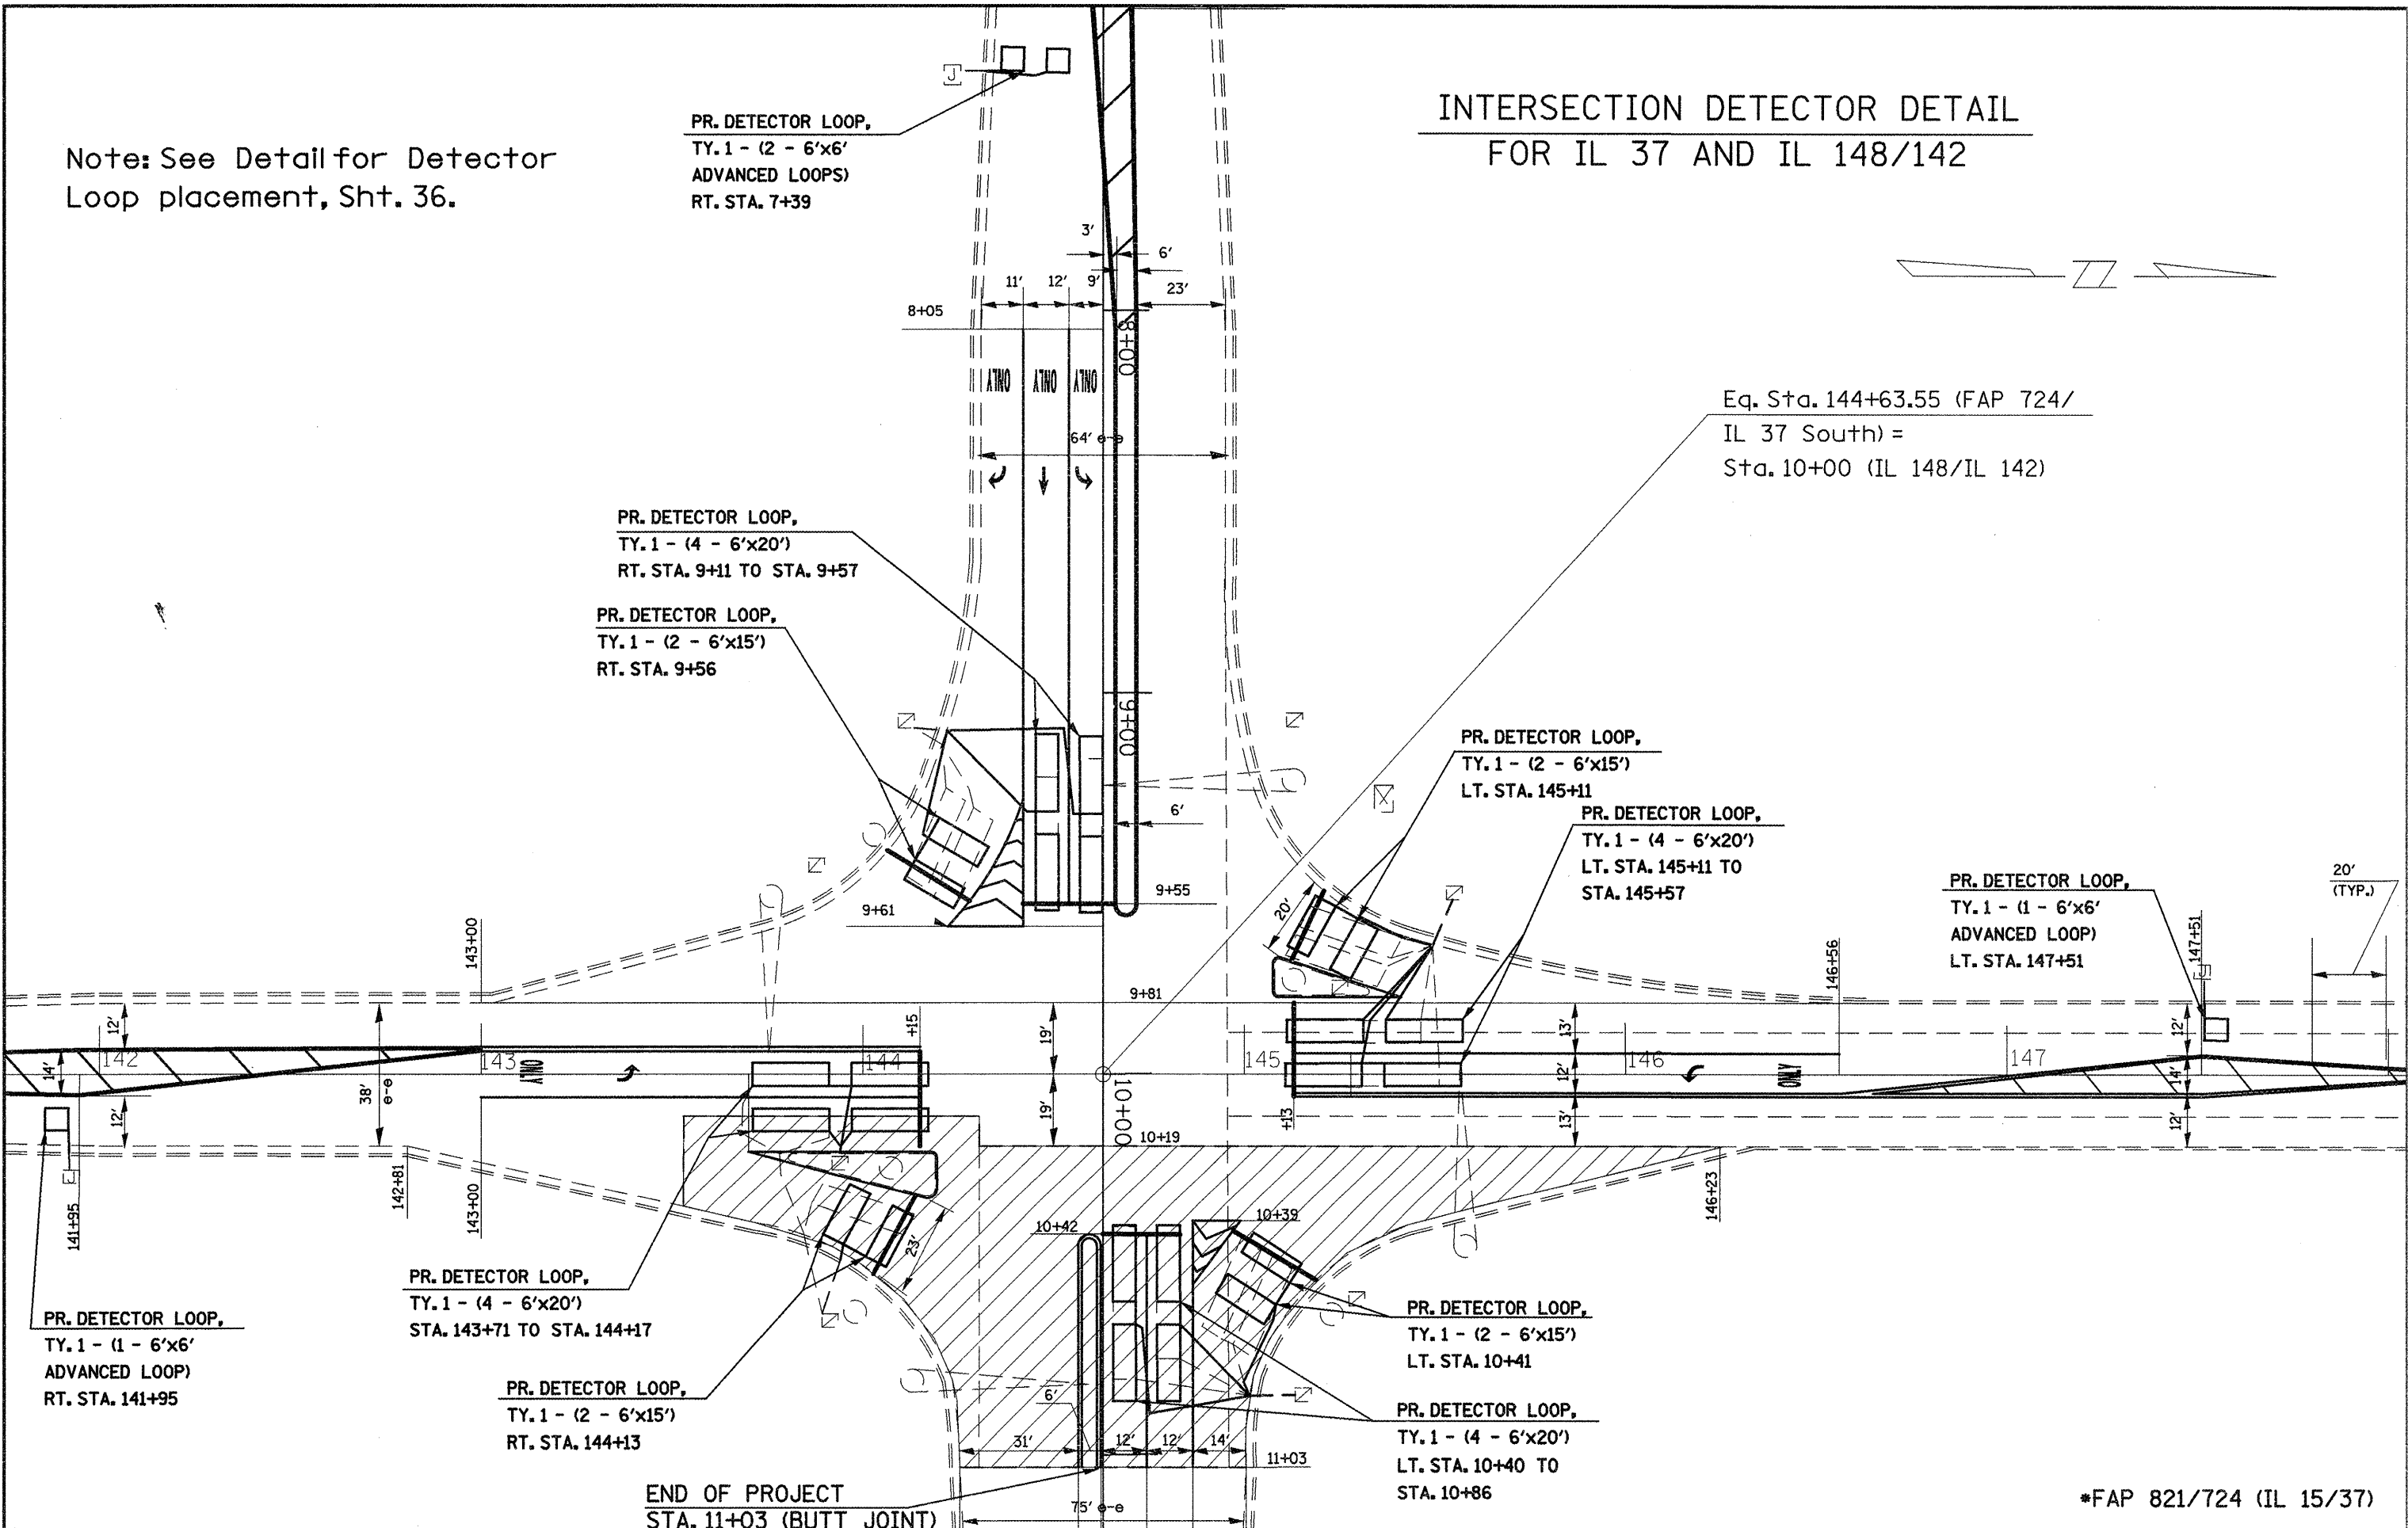


Note: See Detail for Detector Loop placement, Sht. 36.

# INTERSECTION DETECTOR DETAIL FOR IL 37 AND IL 148/142

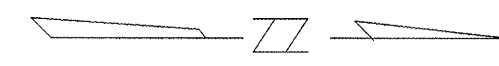

Eq. Sta. 144+63.55 (FAP 724/  
IL 37 South) =  
Sta. 10+00 (IL 148/IL 142)

END OF PROJECT  
STA. 11+03 (BUTT JOINT)

\*FAP 821/724 (IL 15/37)

FILE NAME = c:\pw_work\p1dot\mccordkr\d0255786\78248-sh1a.dgn	USER NAME = mccordkr	DESIGNED -	REVISED -	<b>STATE OF ILLINOIS DEPARTMENT OF TRANSPORTATION</b>	<b>IL 37/148/142 DETECTOR LOOP DETAIL</b>		F.A.P. RTE.	SECTION	COUNTY	TOTAL SHEETS	SHEET NO.
	PLOT SCALE = 40,0000' / in.	DRAWN -	REVISED -		137.15	JRS-4	JEFFERSON	37	31		
	PLOT DATE = 5/11/2011	CHECKED -	REVISED -		CONTRACT NO. 78248		ILLINOIS FED. AID PROJECT				
		DATE -	REVISED -		SCALE: _____	SHEET NO. _____ OF _____ SHEETS	STA. _____ TO STA. _____				