


NOTE:  
REMOVAL OF EXISTING 4" PVC DRAIN PIPES  
IS INCLUDED IN THE COST OF PAVEMENT REMOVAL

**LOCATION 2 - NORTH ENTRANCE  
REMOVAL**

- HMA SURFACE REMOVAL (BUTT JOINT)
- CONCRETE REMOVAL FOR CONCRETE STRUCTURES
- PAVEMENT REMOVAL
- REMOVAL FOR CLASS B PATCH
- FULL DEPTH PAVED SHOULDER REMOVAL

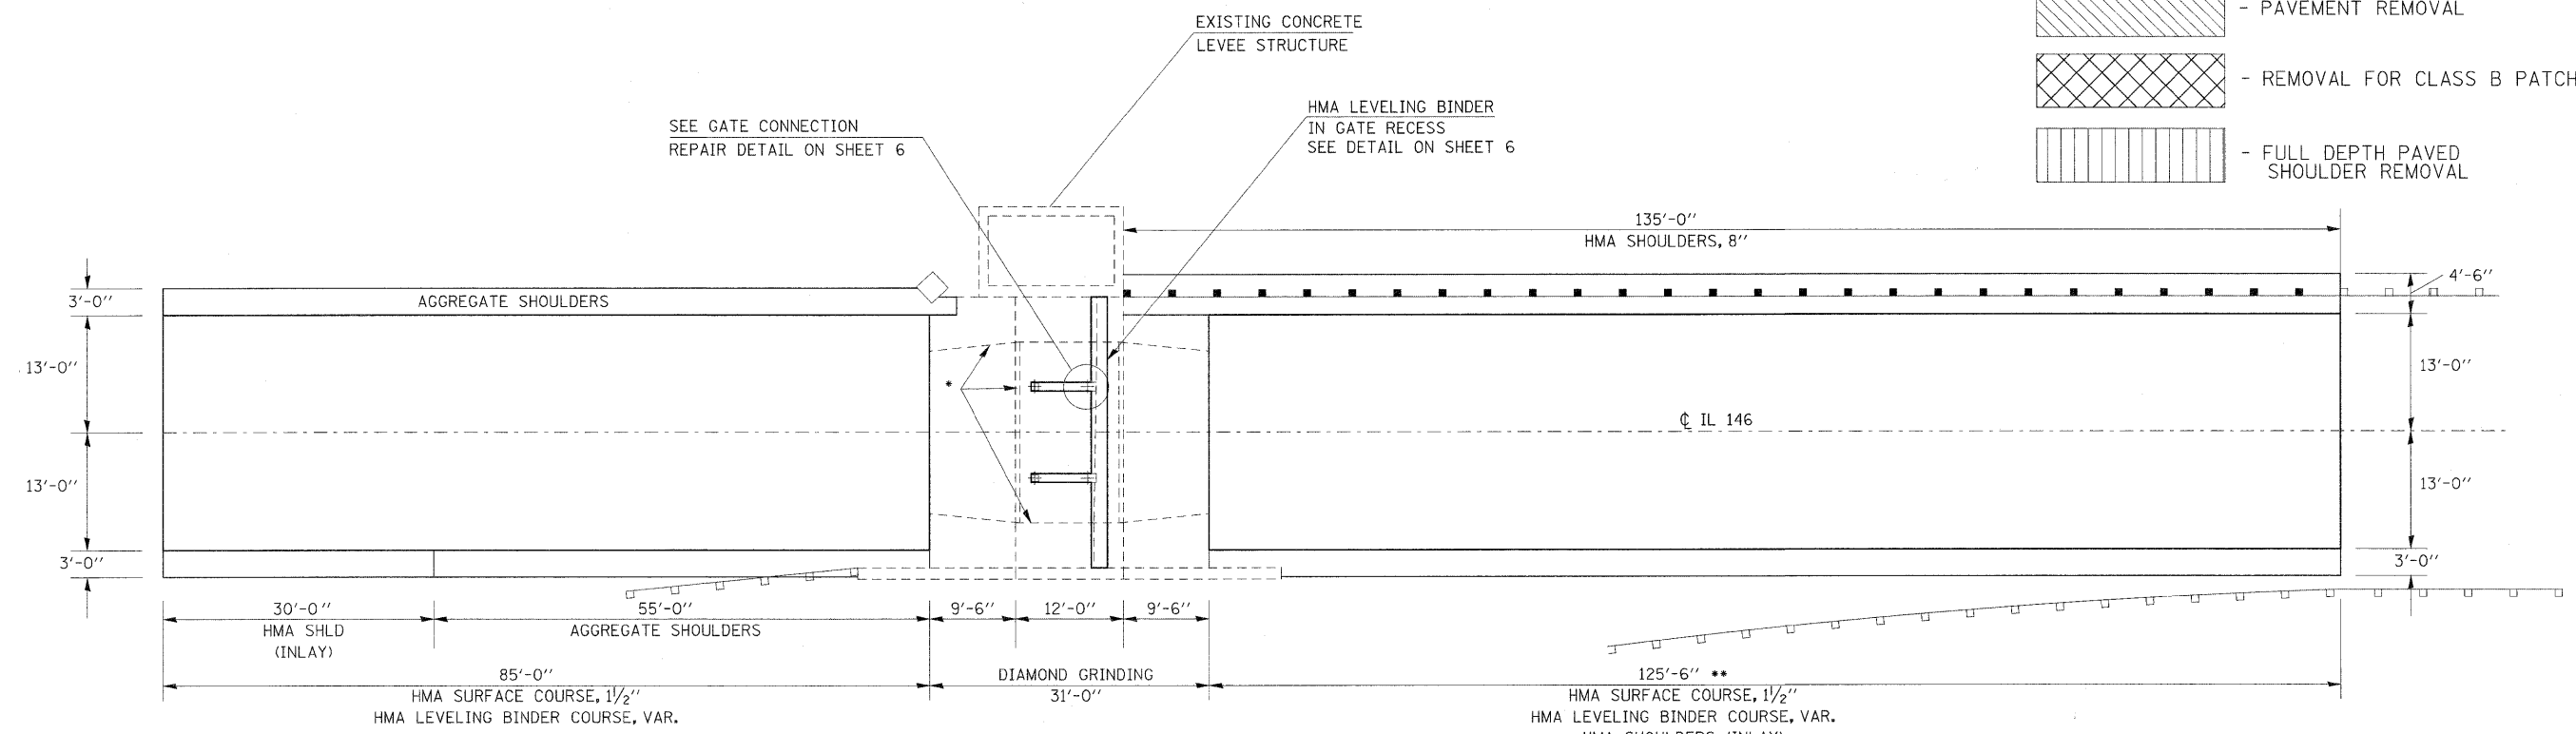

- \* SEAL EXISTING JOINTS IN CONCRETE PAVEMENT
- \*\* PROVIDE EVEN SUPER TRANSITION FROM EXISTING CONCRETE TO NORTH BUTT JOINT

**LOCATION 2 - NORTH ENTRANCE  
PROPOSED**

FILE NAME =	USER NAME = detersingj	DESIGNED -	REVISED -	<b>STATE OF ILLINOIS DEPARTMENT OF TRANSPORTATION</b>	<b>IL 146 GOLCONDA LEVEE GATE REPAIRS</b>	F.A.P. RTE. 885	SECTION (112,7)I-1	COUNTY POPE	TOTAL SHEETS 10	SHEET NO. 5		
cr:\pw_work\pwidot\detersingj\d0262048\leves-gate-rep-sht.dgn	PLOT SCALE = 10,0000' / in.	DRAWN -	REVISED -			SCALE:	SHEET NO. OF SHEETS	STA. TO STA.	CONTRACT NO. 78275			
PLOT DATE = 6/22/2011	DATE -	CHECKED -	REVISED -			ILLINOIS FED. AID PROJECT						
		DATE -	REVISED -									