


**EXISTING TYPICAL SECTION  
T.R. 55 (RENWICK RD.)**


STA. 105+36± TO STA. 105+40±

- ① EXISTING HOT-MIX ASPHALT PATH
- ② EXISTING HOT-MIX ASPHALT SURFACE COURSE, 2"
- ③ EXISTING HOT-MIX ASPHALT BINDER COURSE, MIX "D", N50, 2 1/2"
- ④ EXISTING HOT-MIX ASPHALT BASE COURSE, 9"
- ⑤ EXISTING CRUSHED AGGREGATE SUB-BASE, TYPE B, 4"
- ⑥ EXISTING TYPE B-6.12 CONCRETE CURB & GUTTER
- ⑦ EXISTING PCC SIDEWALK
- ⑧ EXISTING HOT-MIX ASPHALT, 5 1/2"±
- ⑨ EXISTING AGGREGATE SUB-BASE, 3 1/2"±
- ⑩ EXISTING AGGREGATE SHOULDER (TYP.)
- ⑪ EXISTING HOT-MIX ASPHALT, 2"±
- ⑫ EXISTING AGGREGATE SUB-BASE, 10"±

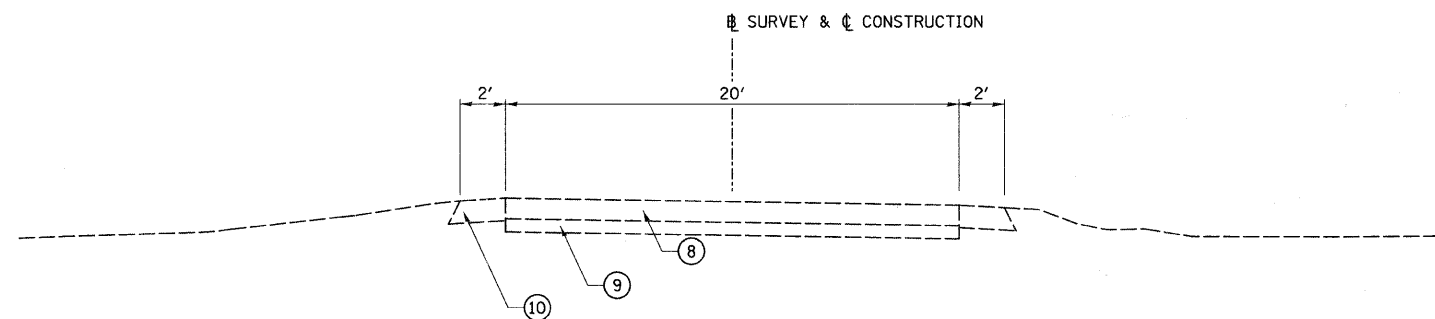

**EXISTING TYPICAL SECTION  
T.R. 55 (RENWICK RD.)**

STA. 105+40± TO BRIDGE OVER DUPAGE RIVER  
STA. 127+00± TO STA. 133+44±

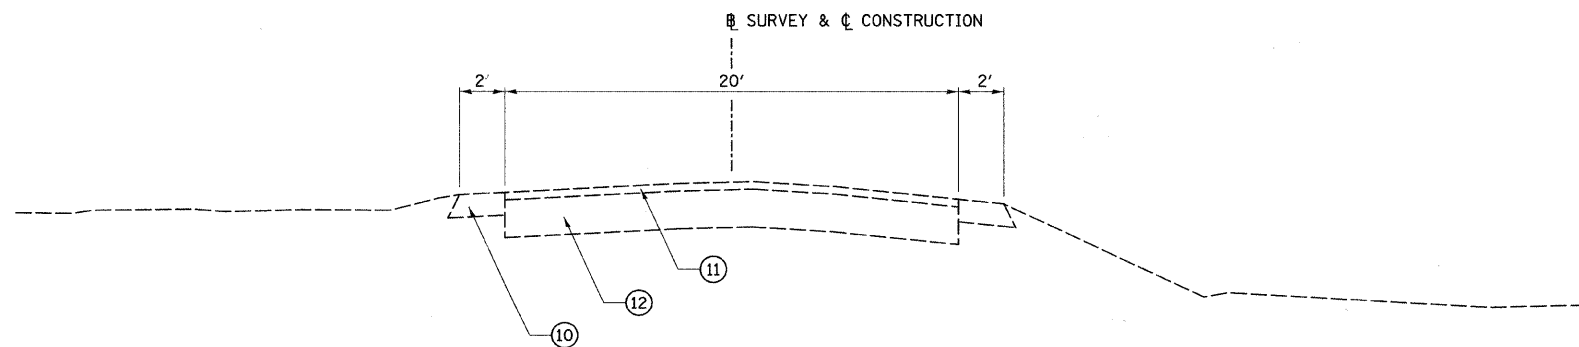

**EXISTING TYPICAL SECTION  
RIVER RD.**

STA. 7+90± TO STA. 19+81±

FILE NAME =  
V:\2545\2545\001.dgn

USER NAME = bdecreane	DESIGNED -	REVISED -
	DRAWN -	REVISED -
PLOT SCALE = 4.000' / IN.	CHECKED -	REVISED -
PLOT DATE = 5/10/2011	DATE -	REVISED -

**STATE OF ILLINOIS  
DEPARTMENT OF TRANSPORTATION**

**T.R. 55 (RENWICK RD.) & RIVER RD. EXISTING TYPICAL SECTIONS**

SCALE: 1"=4' SHEET NO. 1 OF 5 SHEETS STA. N/A TO STA. N/A

F.A. RTE.	SECTION	COUNTY	TOTAL SHEETS	SHEET NO.
TR 55	90-16103-01-BR	WILL	255	6
CONTRACT NO. 83126				
FED. ROAD DIST. NO. ILLINOIS FED. AID PROJECT				