



SEC. 17 T. 36 N. R. 9 E. 3RD PM

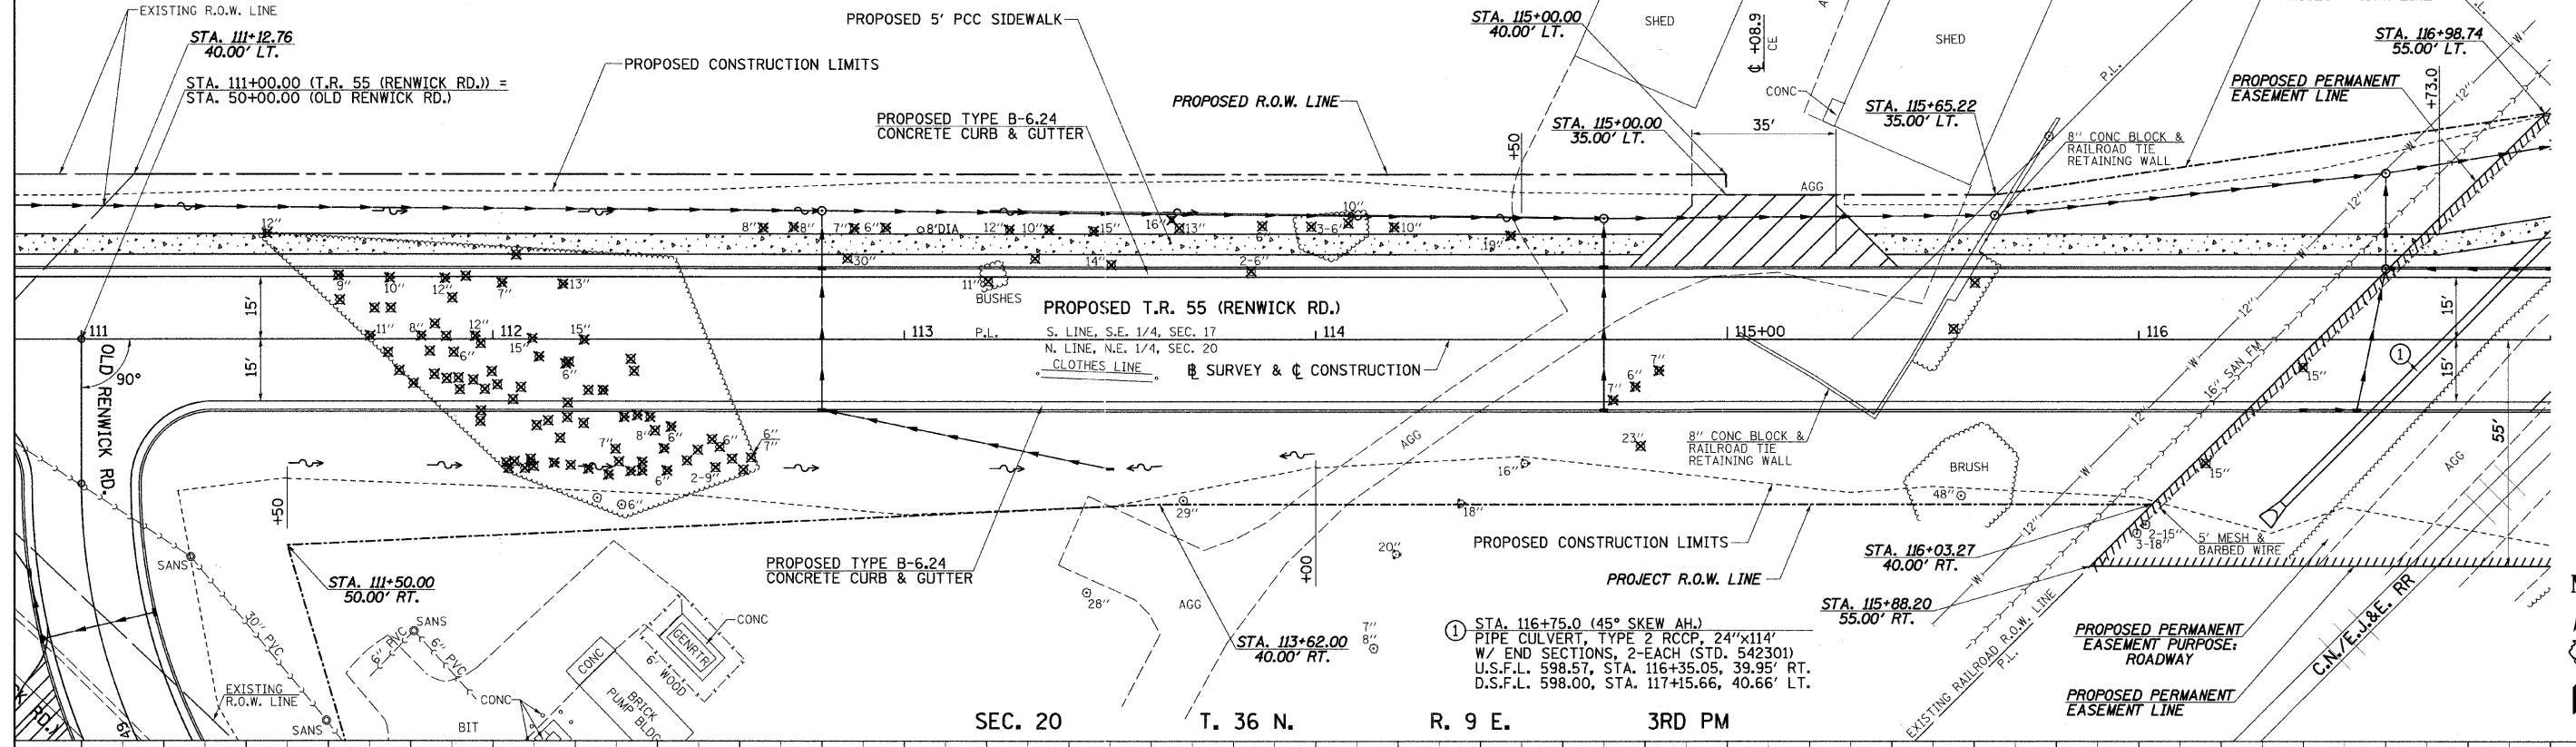

SEC. 20 T. 36 N. R. 9 E. 3RD PM

PLAN	SURVEYED	DATE
	PLOTTED	BY
	NOTED	BY
	REVISIONS	BY
	DATE	BY
	NO. OF PAGES	DATE
	FILE NAME	DATE

PROFILE	SURVEYED	DATE
	PLOTTED	BY
	NOTED	BY
	REVISIONS	BY
	DATE	BY
	NO. OF PAGES	DATE
	FILE NAME	DATE

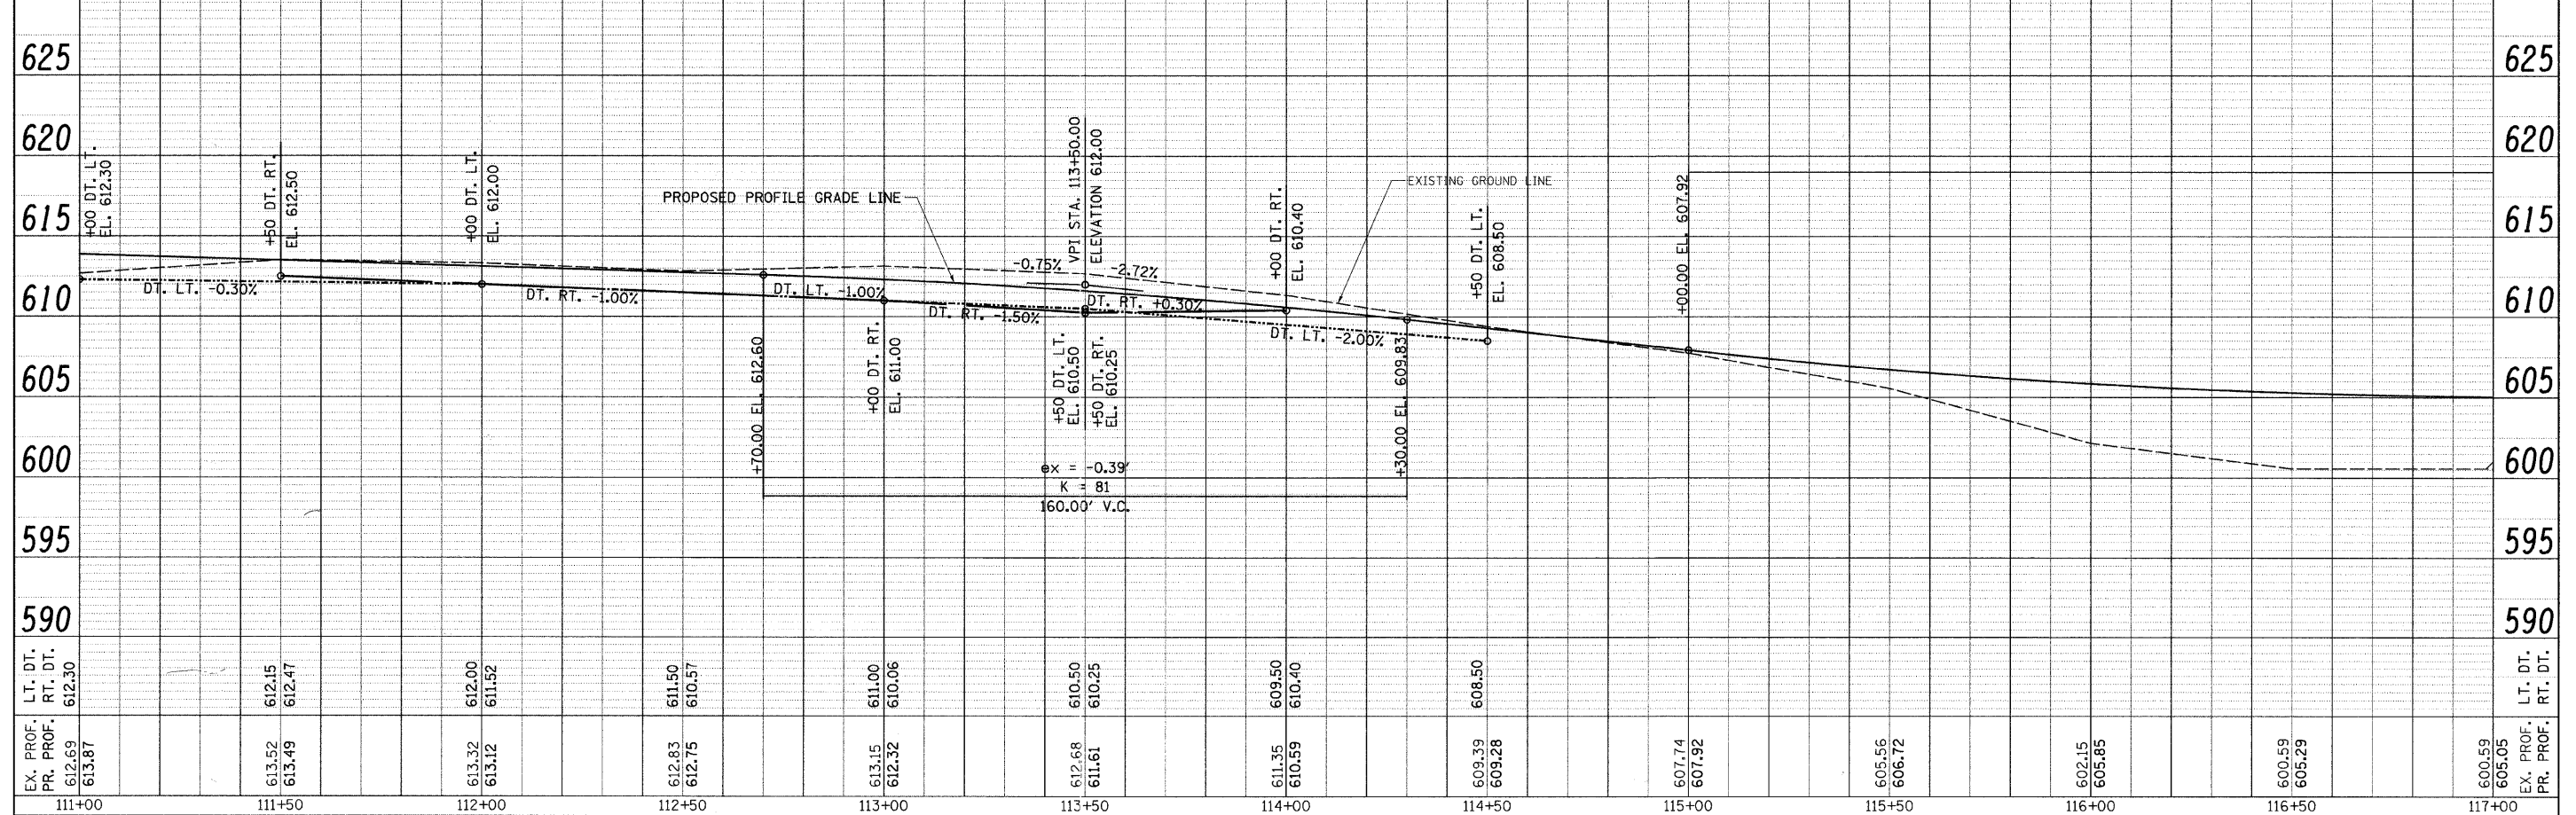

FILE NAME =	USER NAME = bdecaone	DESIGNED -	REVISED -
v:\2545\2545p003.dgn		DRAWN -	REVISED -
		CHECKED -	REVISED -
		DATE -	REVISED -

STATE OF ILLINOIS
DEPARTMENT OF TRANSPORTATION

T.R. 55 (RENWICK RD.), PLAN & PROFILE

SCALE: H=20 V=5 SHEET NO. 3 OF 6 SHEETS STA. 111+00 TO STA. 117+00

F.A. RTE.	SECTION	COUNTY	TOTAL SHEETS	SHEET NO.
TR 55	90-16103-01-BR	WILL	255	26
CONTRACT NO. 83126				
FED. ROAD DIST. NO.		ILLINOIS FED. AID PROJECT		