


T.R. 55 (RENWICK RD.)
STAGE 2

STA. 102+45.00 TO STA. 110+50.00

- ① TOPSOIL FURNISH AND PLACE, 4"
- ② TEMPORARY PAVEMENT MARKING, 4" - SOLID - WHITE
- ③ TEMPORARY PAVEMENT MARKING, 4" - SOLID - DOUBLE YELLOW, 11" C-C
- ④ AGGREGATE SHOULDER, TYPE B, 6"

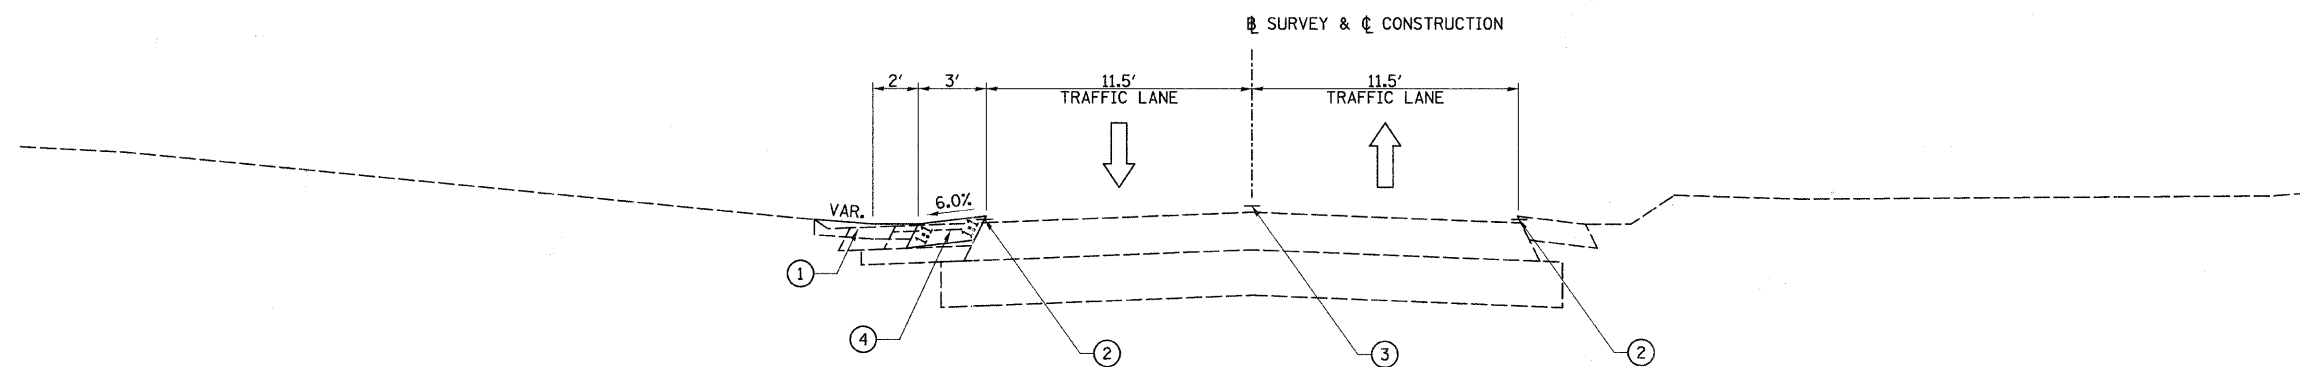

T.R. 55 (RENWICK RD.)
STAGE 2

STA. 132+25.28 TO STA. 133+44.19

FILE NAME =
v:\2545\2545f\200.dgn

USER NAME = bdeoraene
PLOT SCALE = 4,000' / IN.
PLOT DATE = 5/10/2011

DESIGNED -
DRAWN -
CHECKED -
DATE -

REVISED -
REVISED -
REVISED -
REVISED -

STATE OF ILLINOIS
DEPARTMENT OF TRANSPORTATION

T.R. 55 (RENWICK RD.) STAGE 2 TYPICAL SECTIONS

SCALE: 1"=4' SHEET NO. 2 OF 8 SHEETS STA. N/A TO STA. N/A

F.A. RTE.	SECTION	COUNTY	TOTAL SHEETS	SHEET NO.
TR 55	90-16103-01-BR	WILL	255	67
FED. ROAD DIST. NO.			ILLINOIS FED. AID PROJECT	
			CONTRACT NO. 83126	