
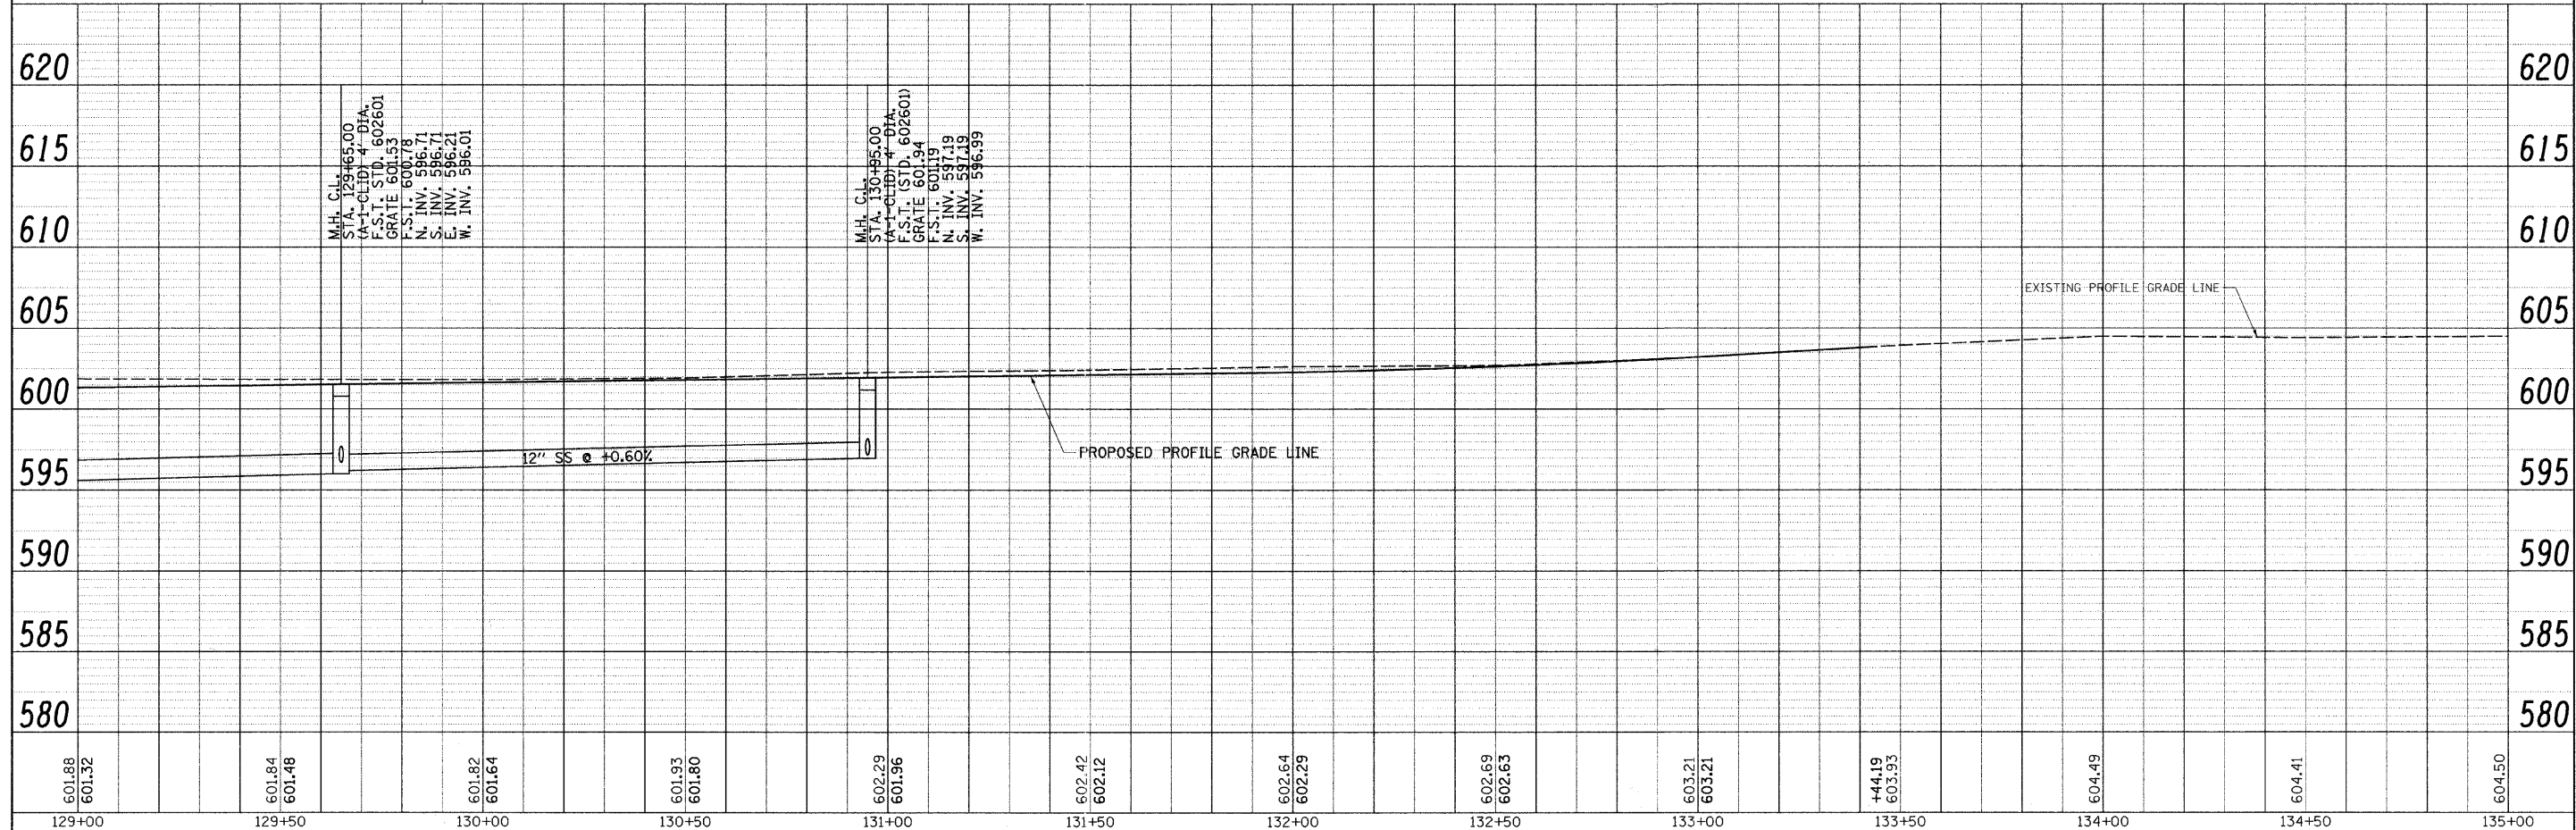


PLAN	SURVEYED	DATE
NOTE BOOK	PLOTTED	BY
NO.	REVISIONS	
	RT. OF WAY CHECKED	
	CADD FILE NAME	

PROFILE	SURVEYED	DATE
NOTE BOOK	PLOTTED	BY
NO.	REVISIONS	
	STRUCTURE NOTATIONS CHECKED	

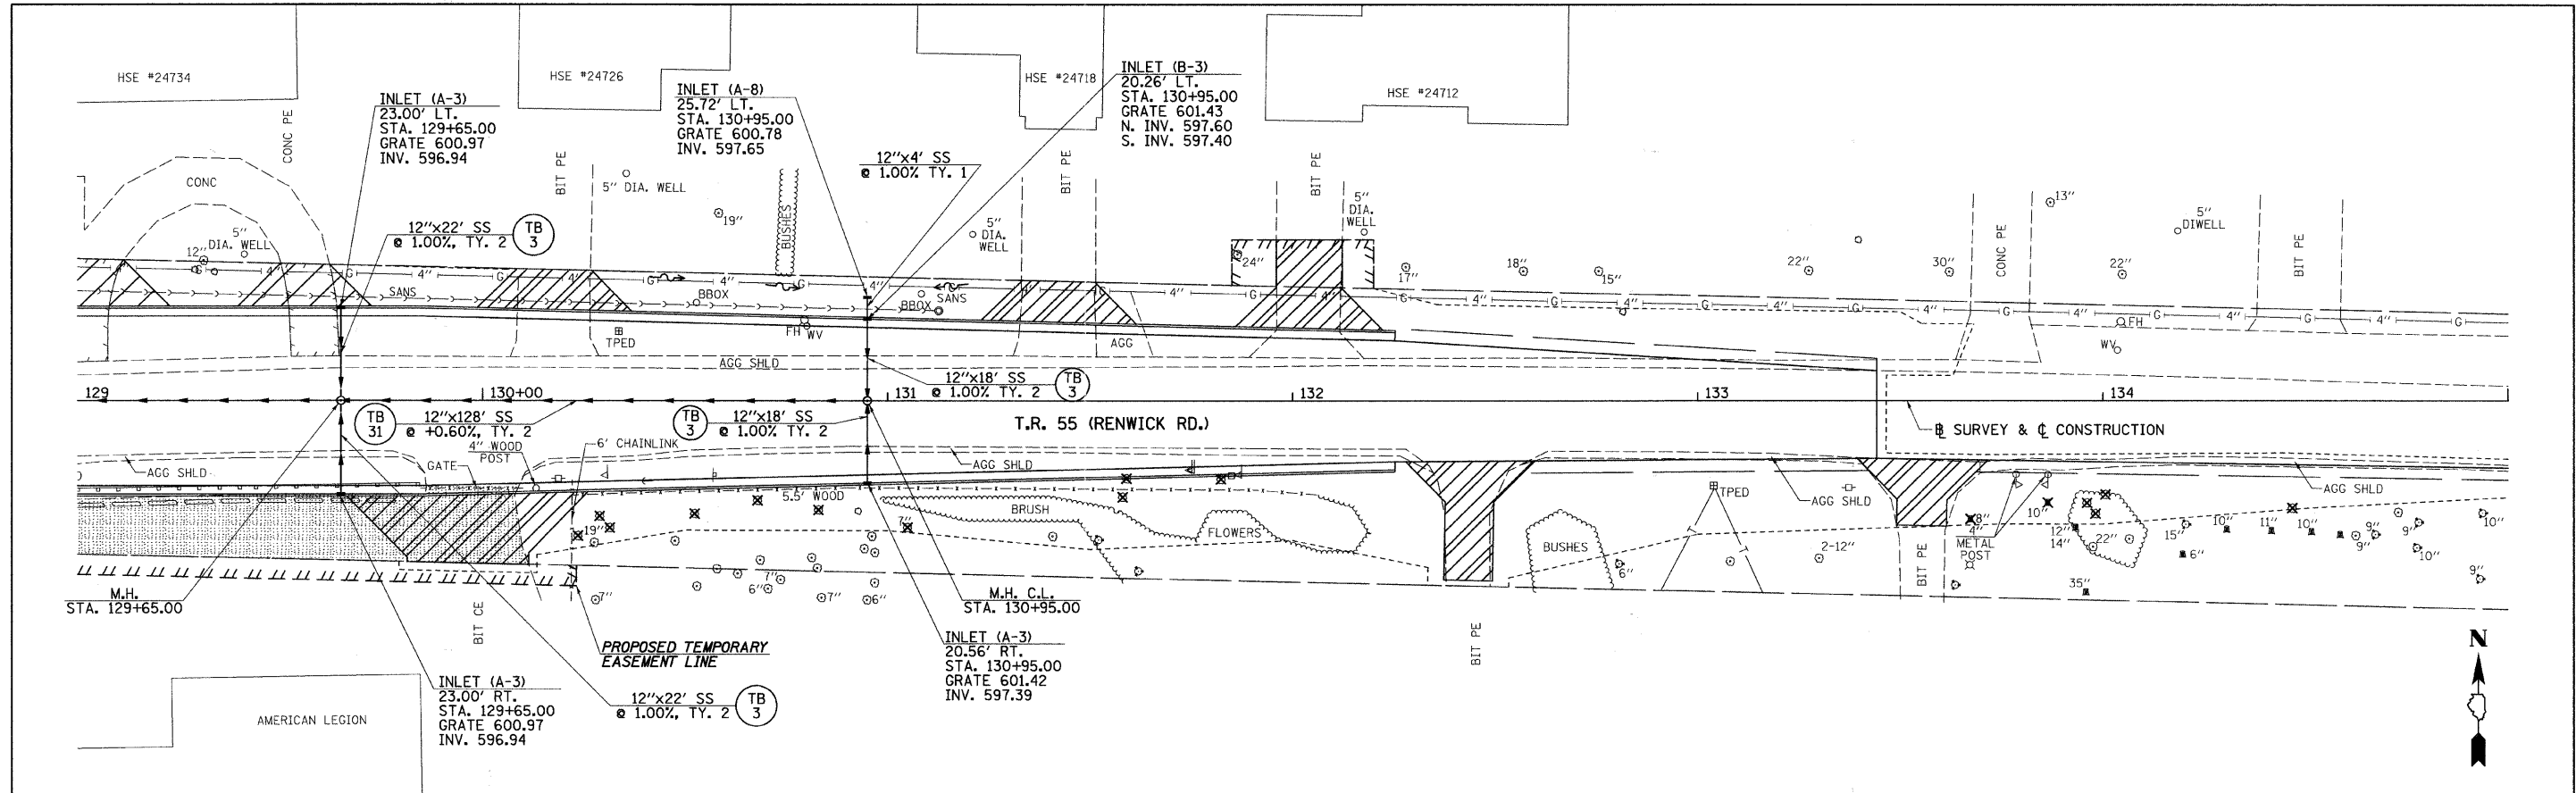

601.88 601.32	601.84 601.48	601.82 601.64	601.93 601.80	602.29 601.96	602.42 602.12	602.64 602.29	602.69 602.63	603.21 603.21	+44.19 603.93	604.49	604.41	604.50
129+00	129+50	130+00	130+50	131+00	131+50	132+00	132+50	133+00	133+50	134+00	134+50	135+00