


Total Drop to Edge of Deck  
 = 5<sup>3</sup>/<sub>8</sub>" @ Sta. 121+55.28  
 = 6<sup>1</sup>/<sub>2</sub>" @ East End of Span 5

Total Drop to Face of Parapet  
 = 3" @ Station 121+55.28  
 = 4<sup>1</sup>/<sub>8</sub>" @ East End of Span 5

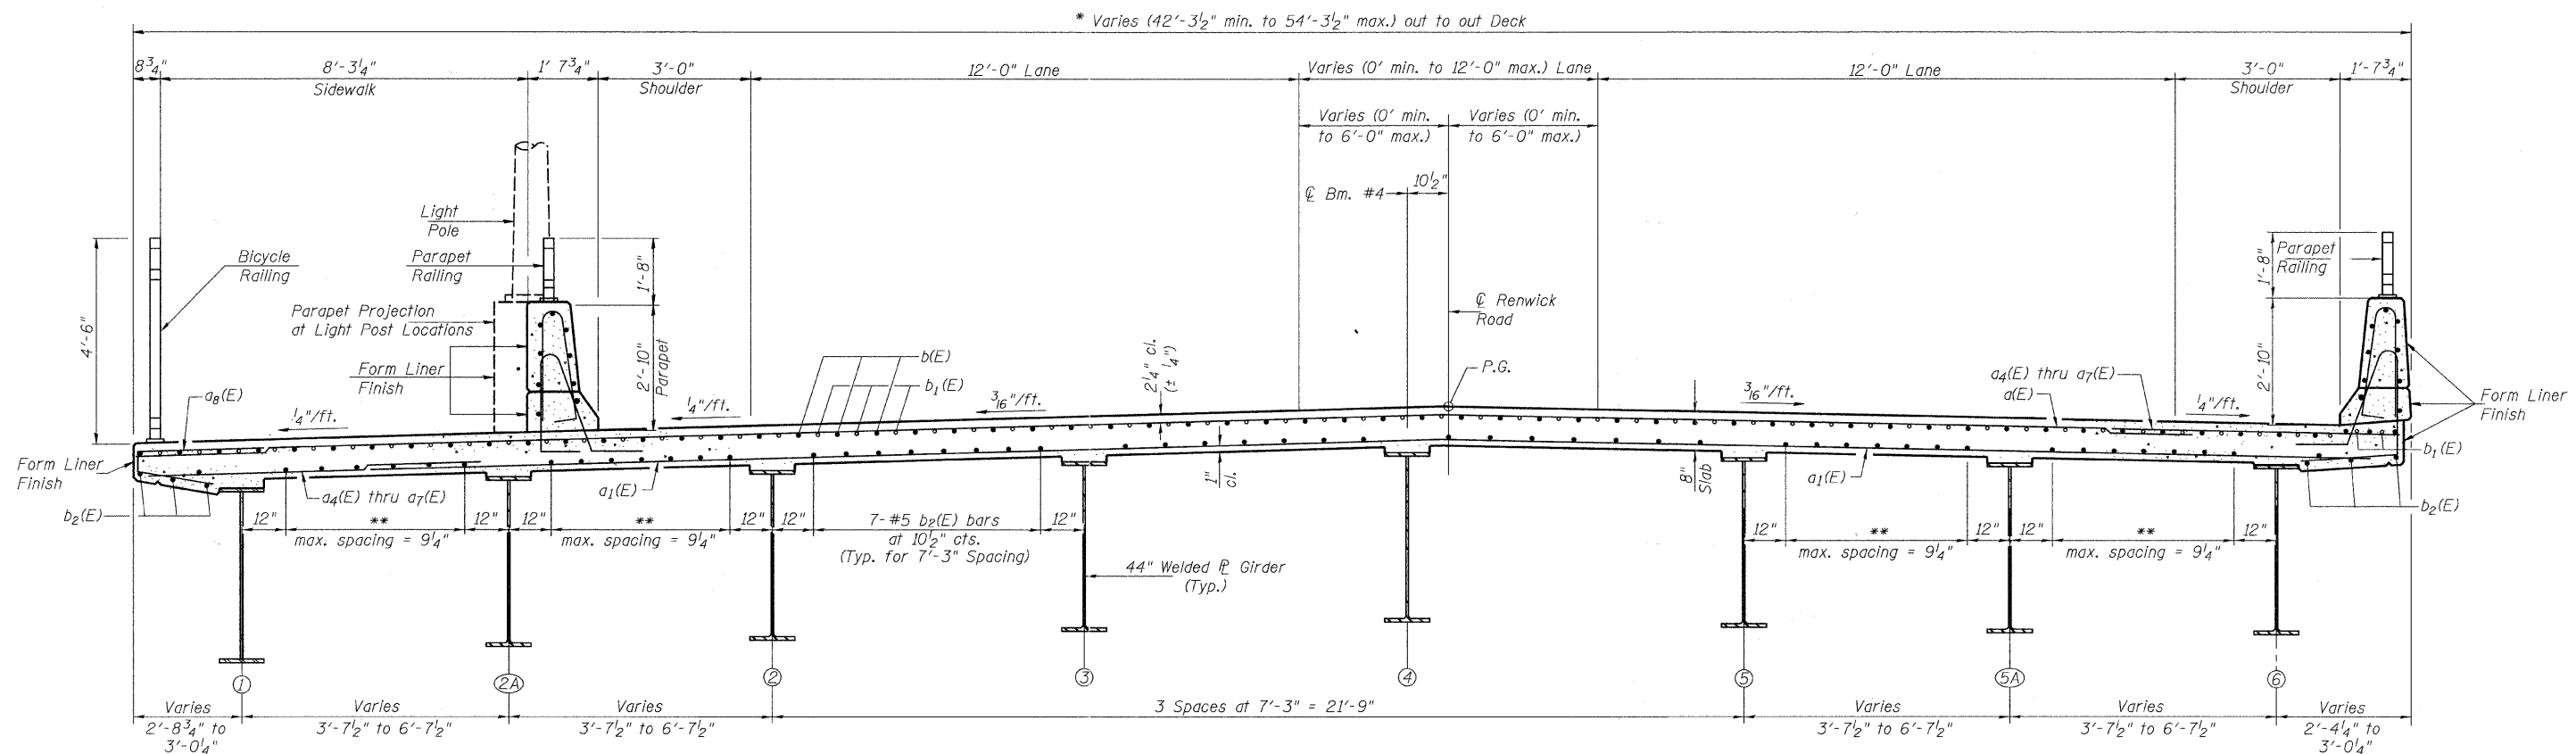

**CROSS SECTION - SPANS 3, 4 & 5**  
 (Looking East)

\* Sta. 121+55.28 to East End of Deck Span 5

\*\* See Sheet 12 of 59 for placement of bottom longitudinal bars.

See sheets 15 thru 19 of 60 for Superstructure Details.  
 See sheet 19 of 60 for Bill of Materials.  
 See sheets 16 & 17 of 60 for Parapet Reinforcement.  
 See sheet 20 of 60 for Rail Post Spacing.

**DECK CROSS SECTION - SPANS 3, 4 & 5**  
**STRUCTURE NO. 099-4105**

DESIGNED	JOH
CHECKED	BAN
DRAWN	TC
CHECKED	JOH

25458014

SHEET NO. 14  60 SHEETS	RTE.	SECTION	COUNTY	TOTAL SHEETS	SHEET NO.
	TR 55	90-16103-01-BR	WILL	255	158
	SN 099-4105		CONTRACT NO. 83126		
FED. ROAD DIST. NO. 7 ILLINOIS			FED. AID PROJECT BRS-		