

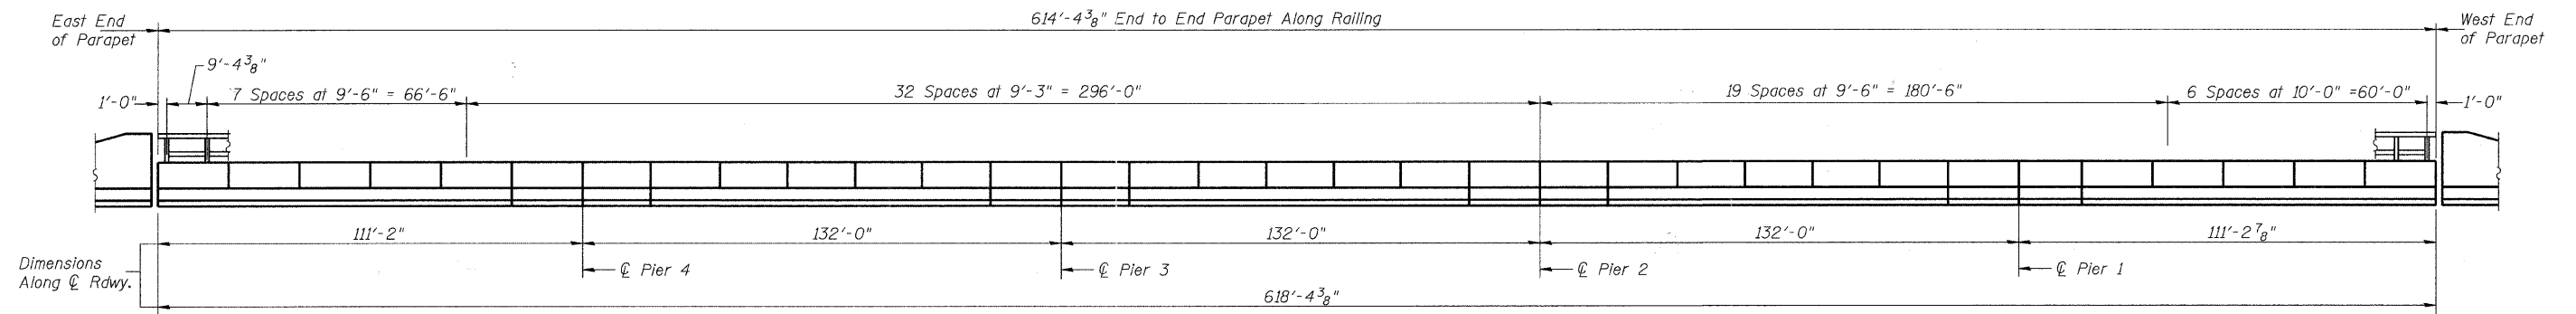


NORTH PARAPET RAIL POST SPACING
(Inside Elevation Spans 1 Thru 5)

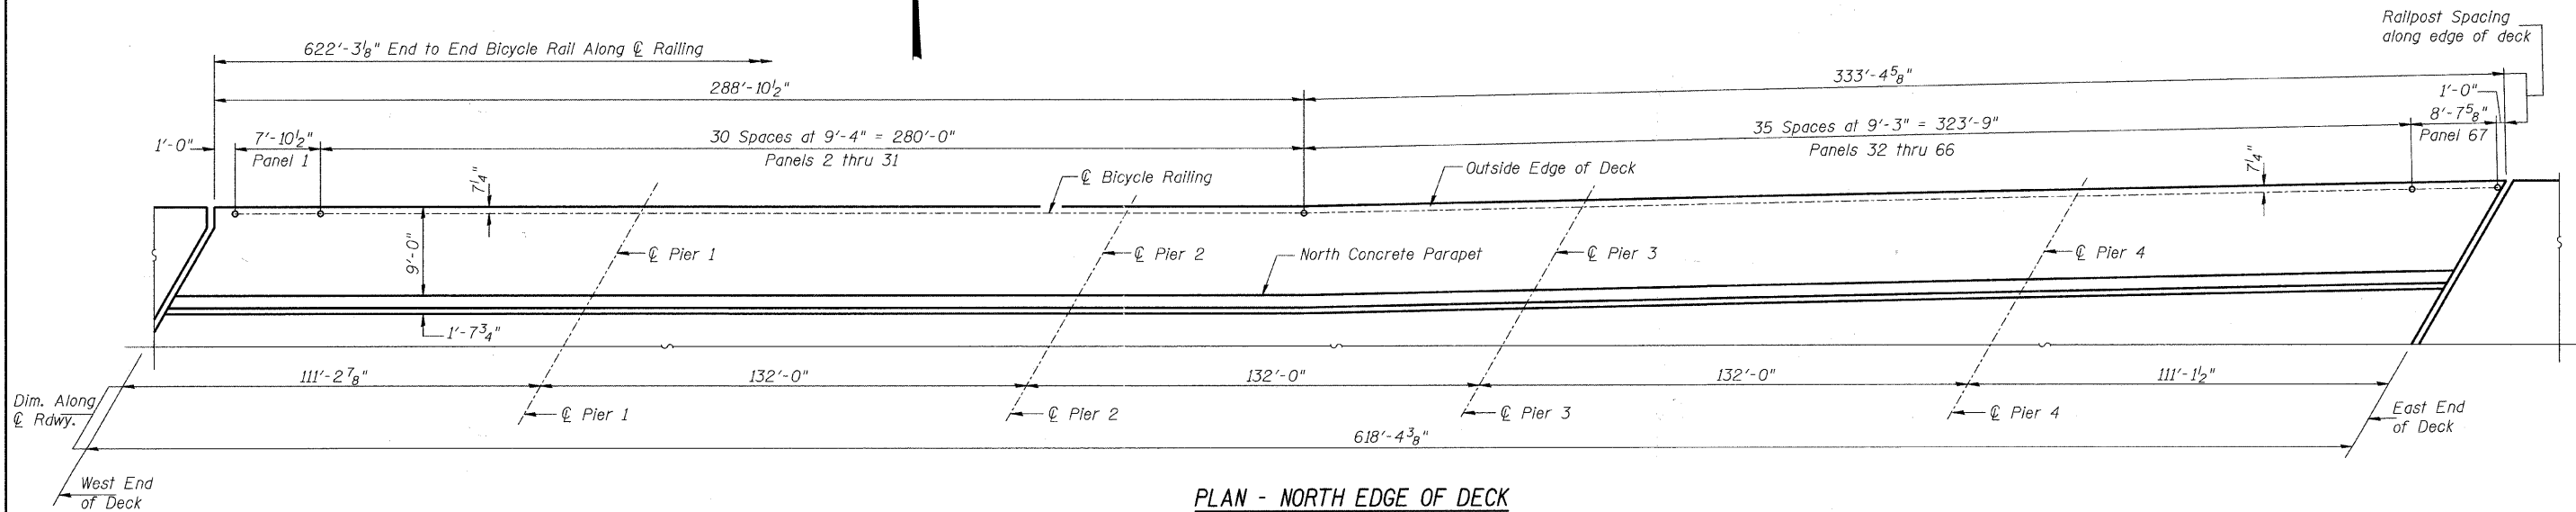

SOUTH PARAPET RAIL POST SPACING
(Inside Elevation Spans 5 Thru 1)

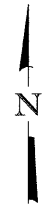

PLAN - NORTH EDGE OF DECK
BICYCLE RAIL POST SPACING

RAIL POST SPACING DETAIL
STRUCTURE NO. 099-4105

DESIGNED	JOH
CHECKED	BAN
DRAWN	TC
CHECKED	JOH

2545B020

SHEET NO. 20 60 SHEETS	RTE.	SECTION	COUNTY	TOTAL SHEETS	SHEET NO.
	TR 55	90-16103-01-BR	WILL	255	164
FED. ROAD DIST. NO. 7 ILLINOIS			CONTRACT NO. 83126		
FED. AID PROJECT BRS-					