



PLAN (WEST APPROACH SLAB)
(Not to Scale)

* Tilt #9 b (E) bars as required to maintain clearance.
** Space between a(E) bars, typ. each parapet.

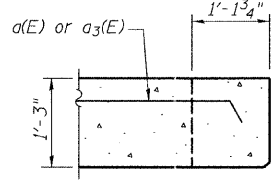

SECTION B-B

MIN. BAR LAP
#4 = 1'-8"
#5 = 2'-2"

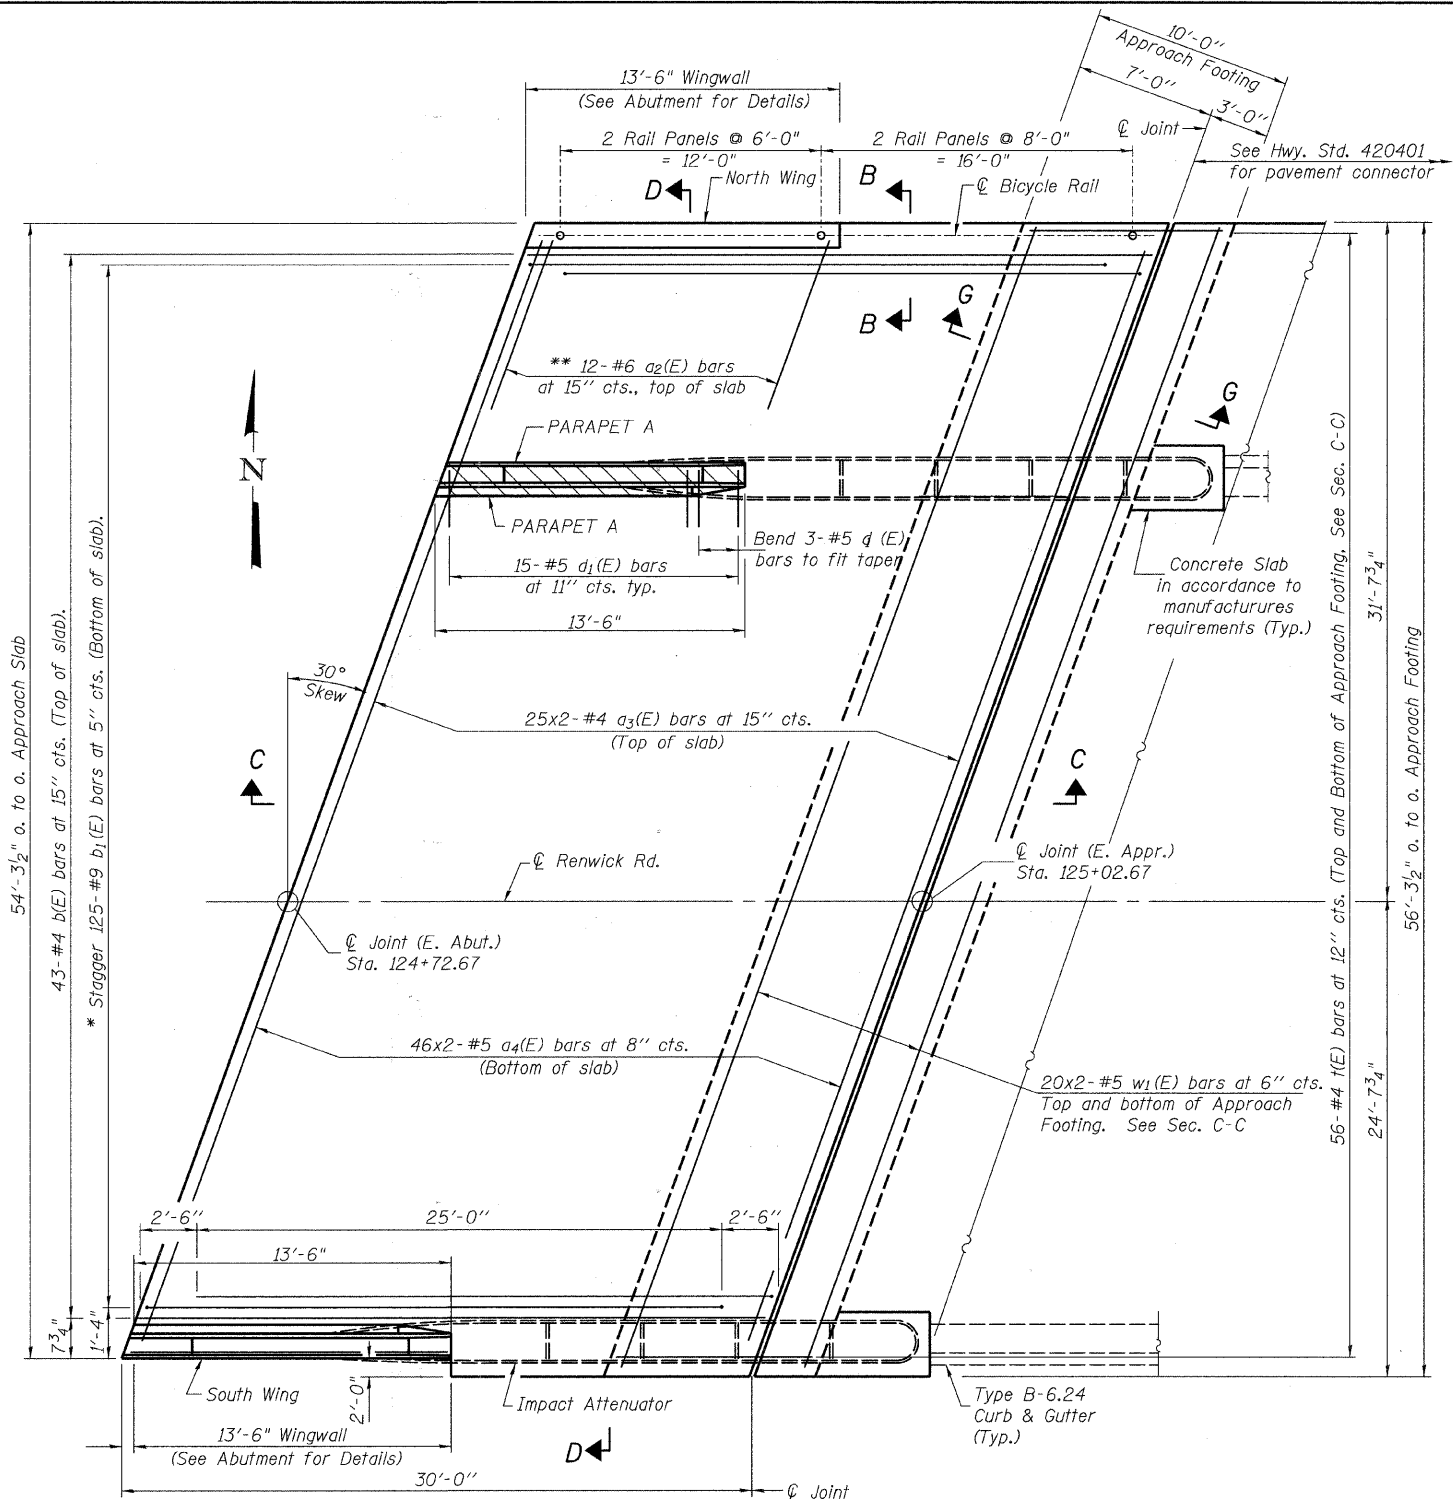

PLAN (EAST APPROACH SLAB)
(Not to Scale)

* Tilt #9 b₁(E) bars as required to maintain clearance.
** Space between a(E) bars, typ. each parapet.

DESIGNED	JOH
CHECKED	BAN
DRAWN	TC
CHECKED	JOH

Approach parapet walls included with Approach Bill of Material

Notes:
See sheet 52 of 60 for Sections C-C & D-D.
See sheet 53 of 60 for Section G-G.
Bar spacings measured along \bar{C} Rdwy.

SHEET NO. 51 60 SHEETS	RTE.	SECTION	COUNTY	TOTAL SHEETS	SHEET NO.
	TR 55	90-16103-01-BR	WILL	251	195
	SN 099-4105		CONTRACT NO. 83126		
FED. ROAD DIST. NO. 7 ILLINOIS			FED. AID PROJECT BRS-		

(Sheet 1 of 3)
BRIDGE APPROACH SLAB DETAILS
STRUCTURE NO. 099-4105