


FINISH SURVEY	DATE
SURVEY PLOTTED	BY
NOTE BOOK NO.	
REVISIONS	
AREAS CHECKED	

ORIGINAL SURVEY	DATE
SURVEY PLOTTED	BY
NOTE BOOK NO.	
REVISIONS	
AREAS CHECKED	

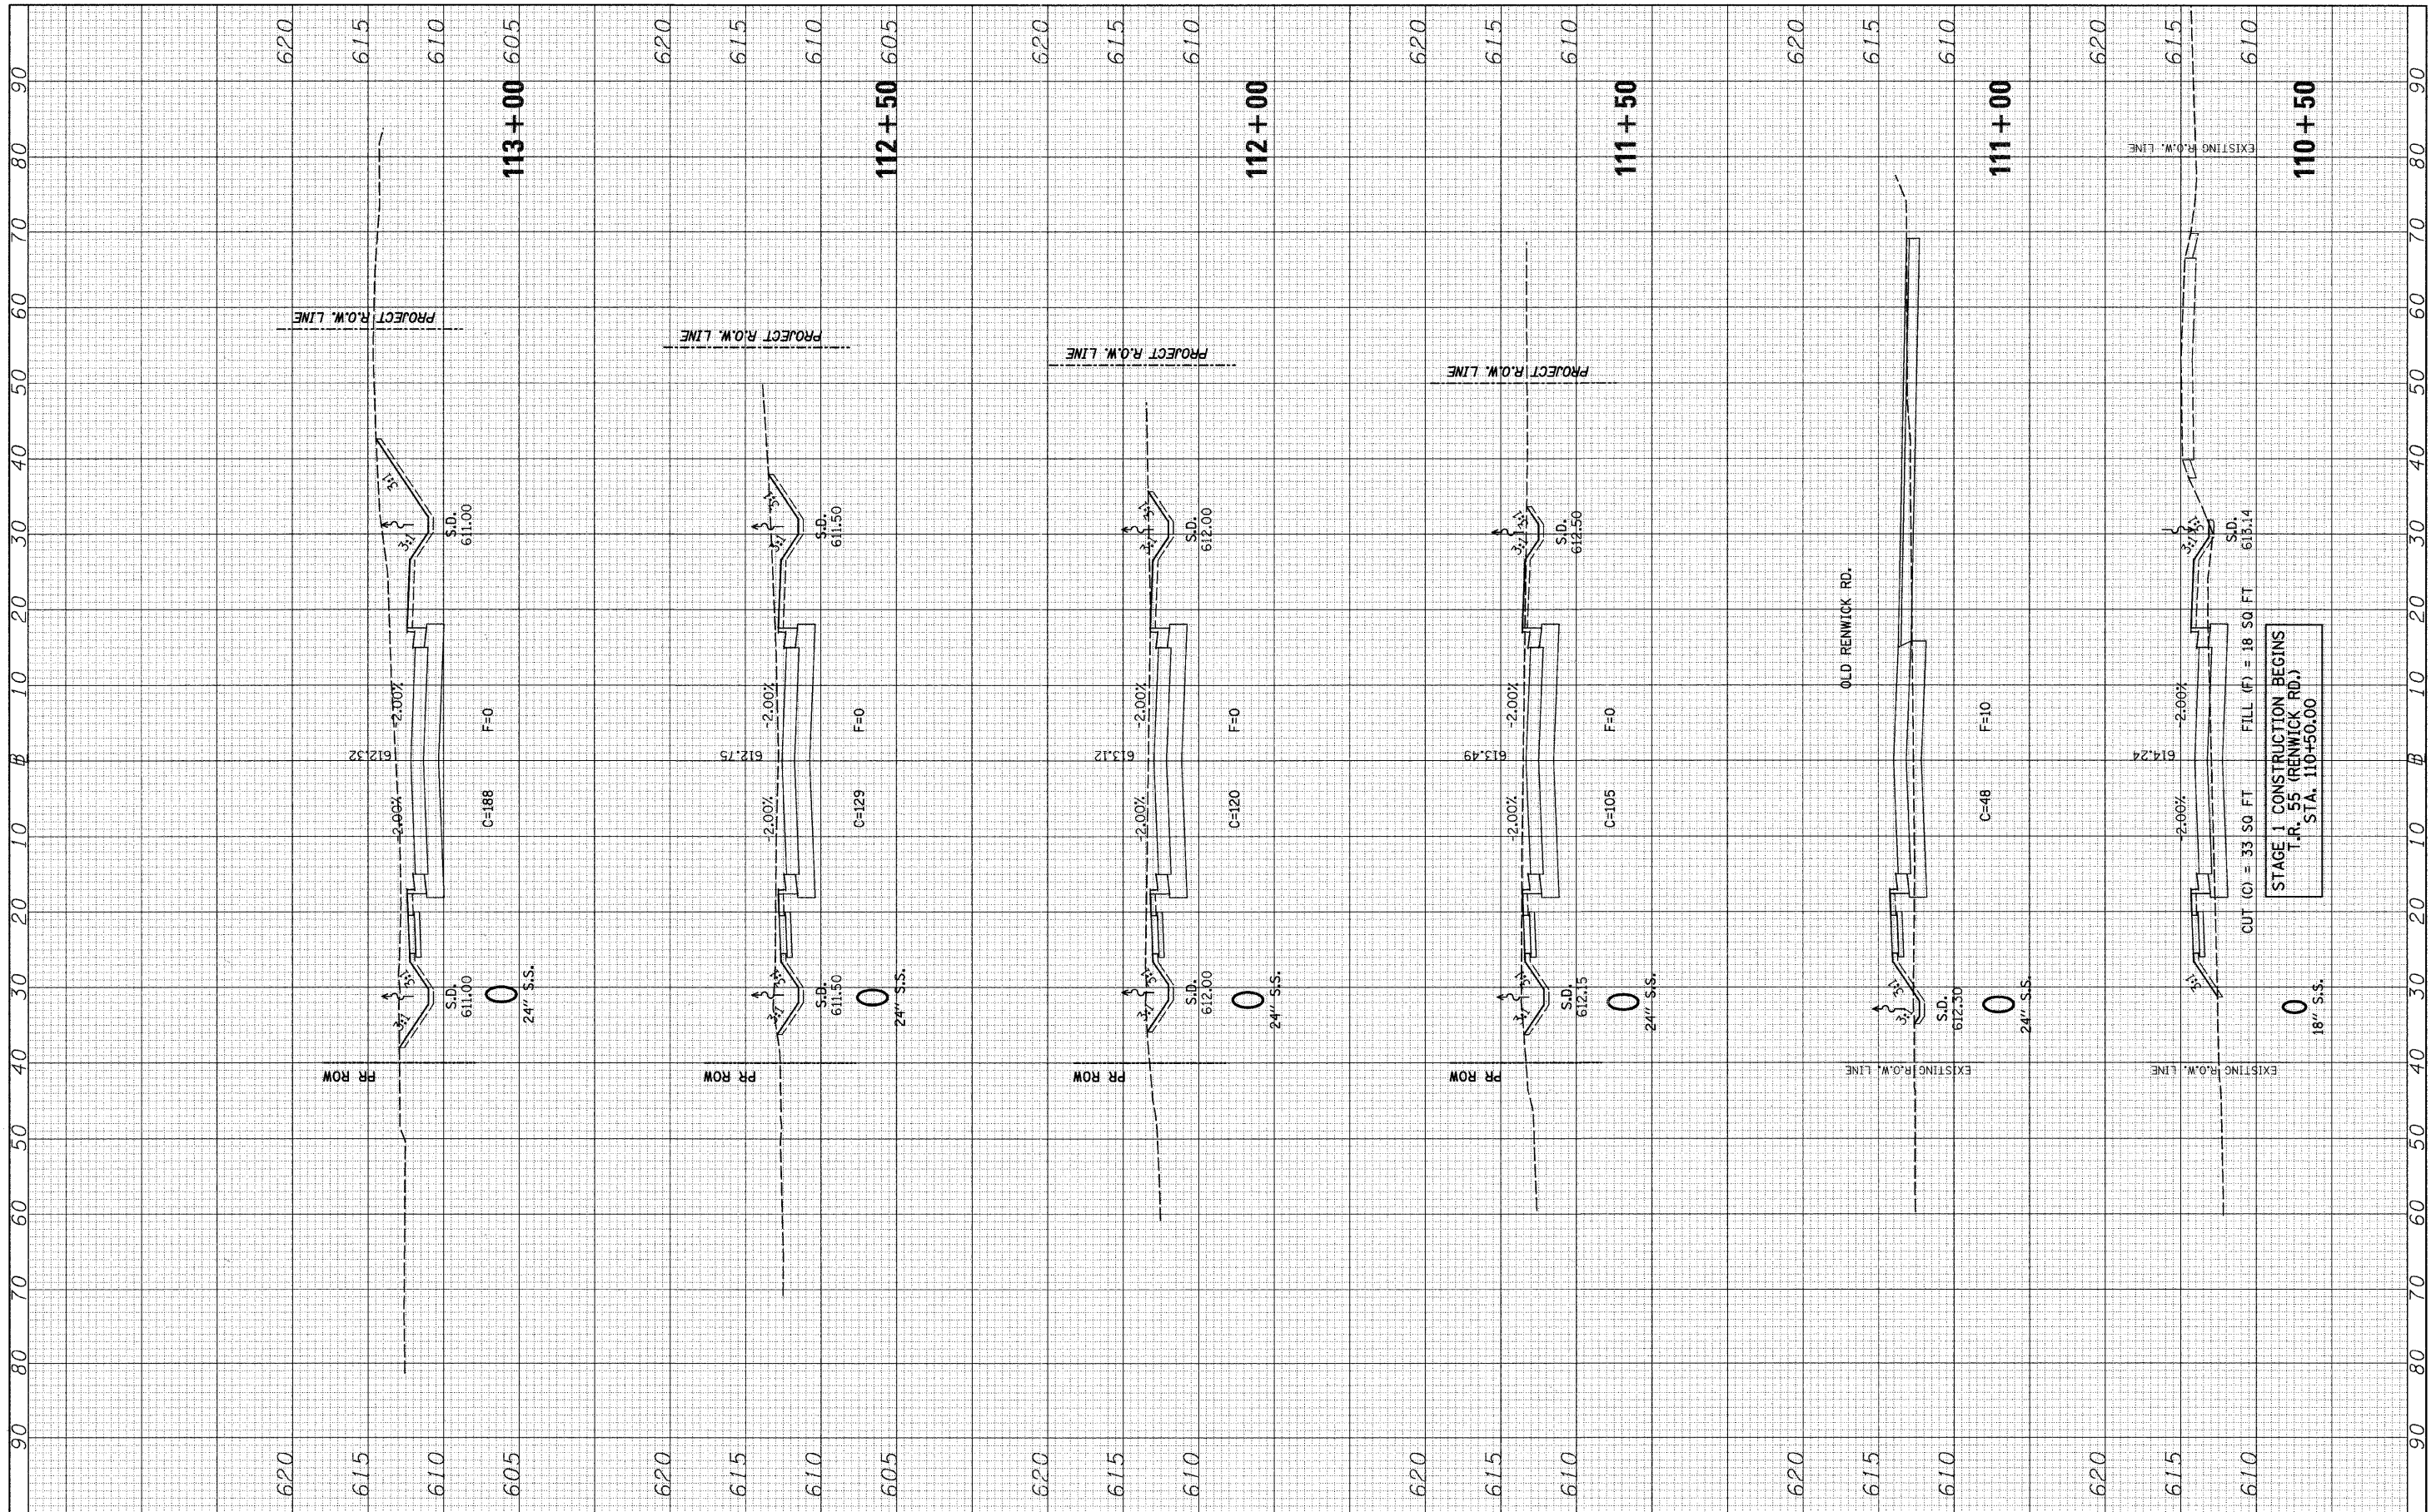

FILE NAME =
 v:\2545\2545f1xhstRenwick.dgn

USER NAME = bdecrsene	DESIGNED -	REVISED -
PLOT SCALE = 10.0000' / IN.	DRAWN -	REVISED -
PLOT DATE = 5/11/2011	CHECKED -	REVISED -
	DATE -	REVISED -

**STATE OF ILLINOIS
 DEPARTMENT OF TRANSPORTATION**

T.R. 55 (RENWICK RD.) STAGE 1 CROSS SECTIONS

SCALE: H=10 V=5 SHEET NO. 1 OF 8 SHEETS STA. 110+50 TO STA. 113+00

F.A. RTE.	SECTION	COUNTY	TOTAL SHEETS	SHEET NO.
TR 55	90-16103-01-BR	WILL	255	205
FED. ROAD DIST. NO. [ILLINOIS] FED. AID PROJECT			CONTRACT NO. 83126	