


FINAL SURVEY	SURVEYED	BY	DATE
NOTE BOOK NO.	PLOTTED		
	TEMPLATE		
	AREAS CHECKED		

ORIGINAL SURVEY	SURVEYED	BY	DATE
NOTE BOOK NO.	PLOTTED		
	TEMPLATE		
	AREAS CHECKED		

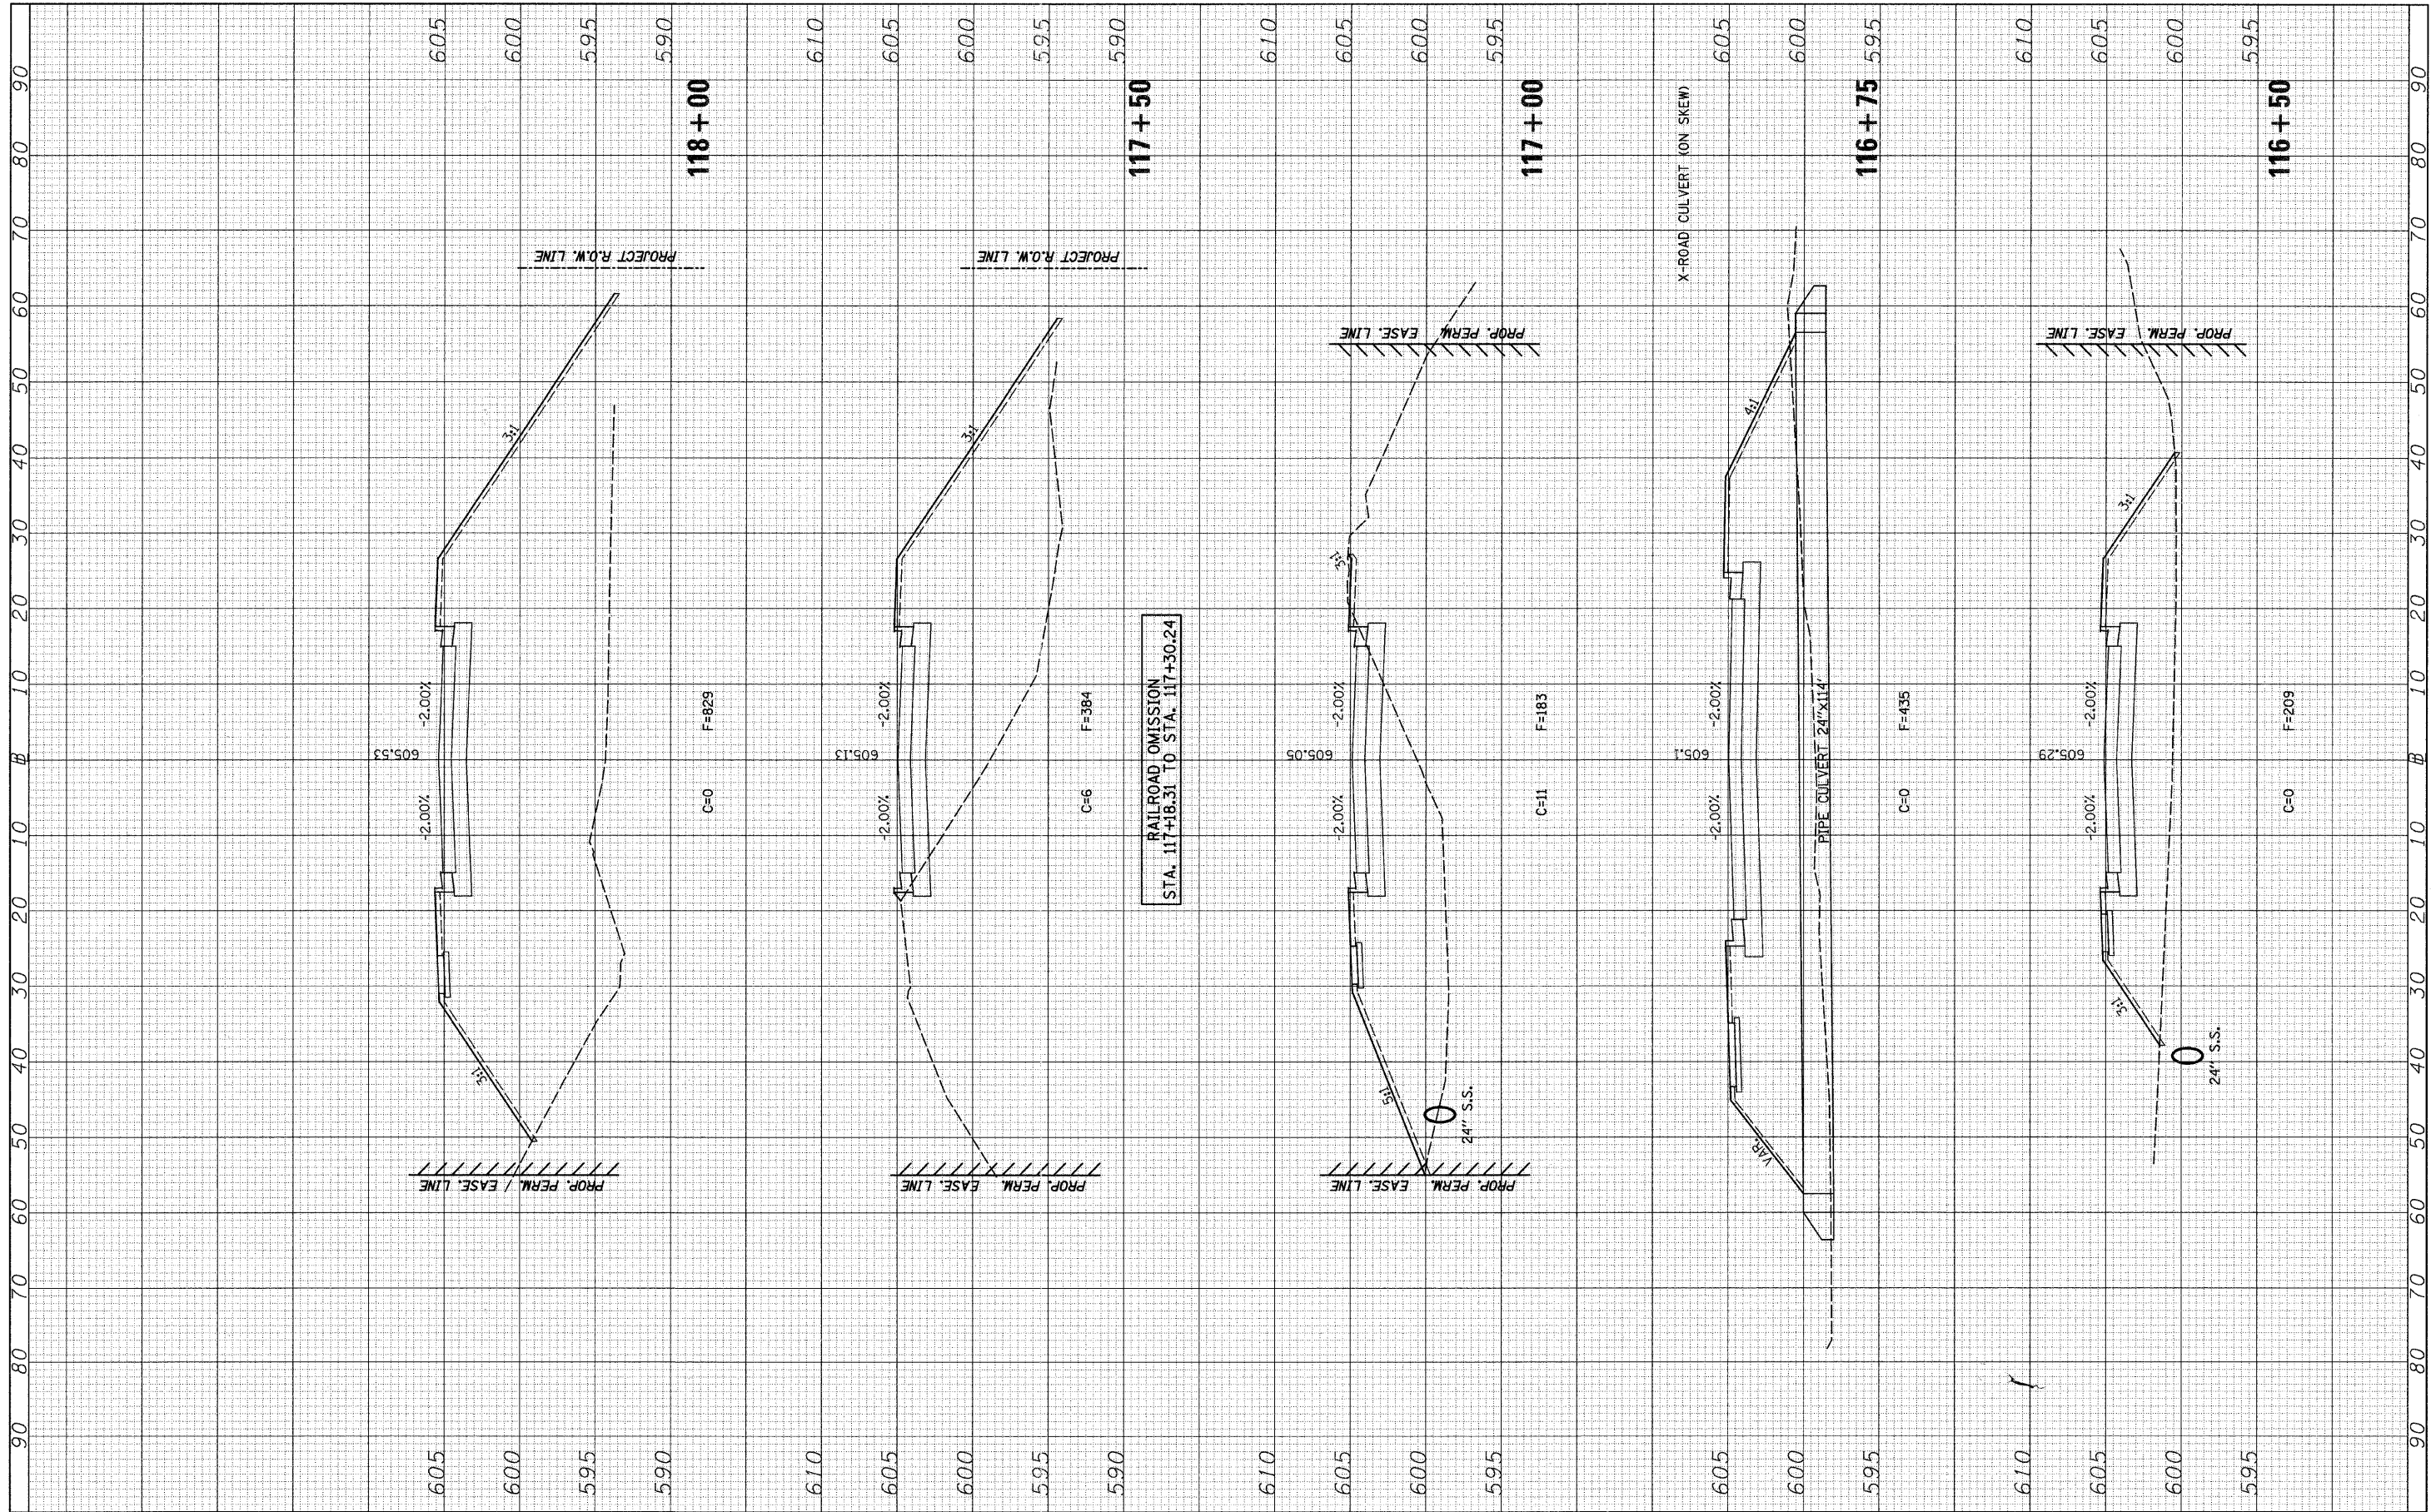

RAILROAD OMISSION  
STA. 117+18.31 TO STA. 117+30.24

FILE NAME =  
v:\2545\2545f1xhtaRenwick.dgn

USER NAME = bdeoraene  
DESIGNED -  
DRAWN -  
CHECKED -  
DATE -

REVISOR -  
REVISIONS -  
REVISOR -  
REVISIONS -  
REVISOR -  
REVISIONS -

STATE OF ILLINOIS  
DEPARTMENT OF TRANSPORTATION

T.R. 55 (RENWICK RD.) STAGE 1 CROSS SECTIONS  
SCALE: H=10 V=5 SHEET NO. 3 OF 8 SHEETS STA. 116+50 TO STA. 118+00

F.A. RTE.	SECTION	COUNTY	TOTAL SHEETS	SHEET NO.
TR 55	90-16103-01-BR	WILL	255	207
CONTRACT NO. 83126				
FED. ROAD DIST. NO.		ILLINOIS FED. AID PROJECT		